


02-014E

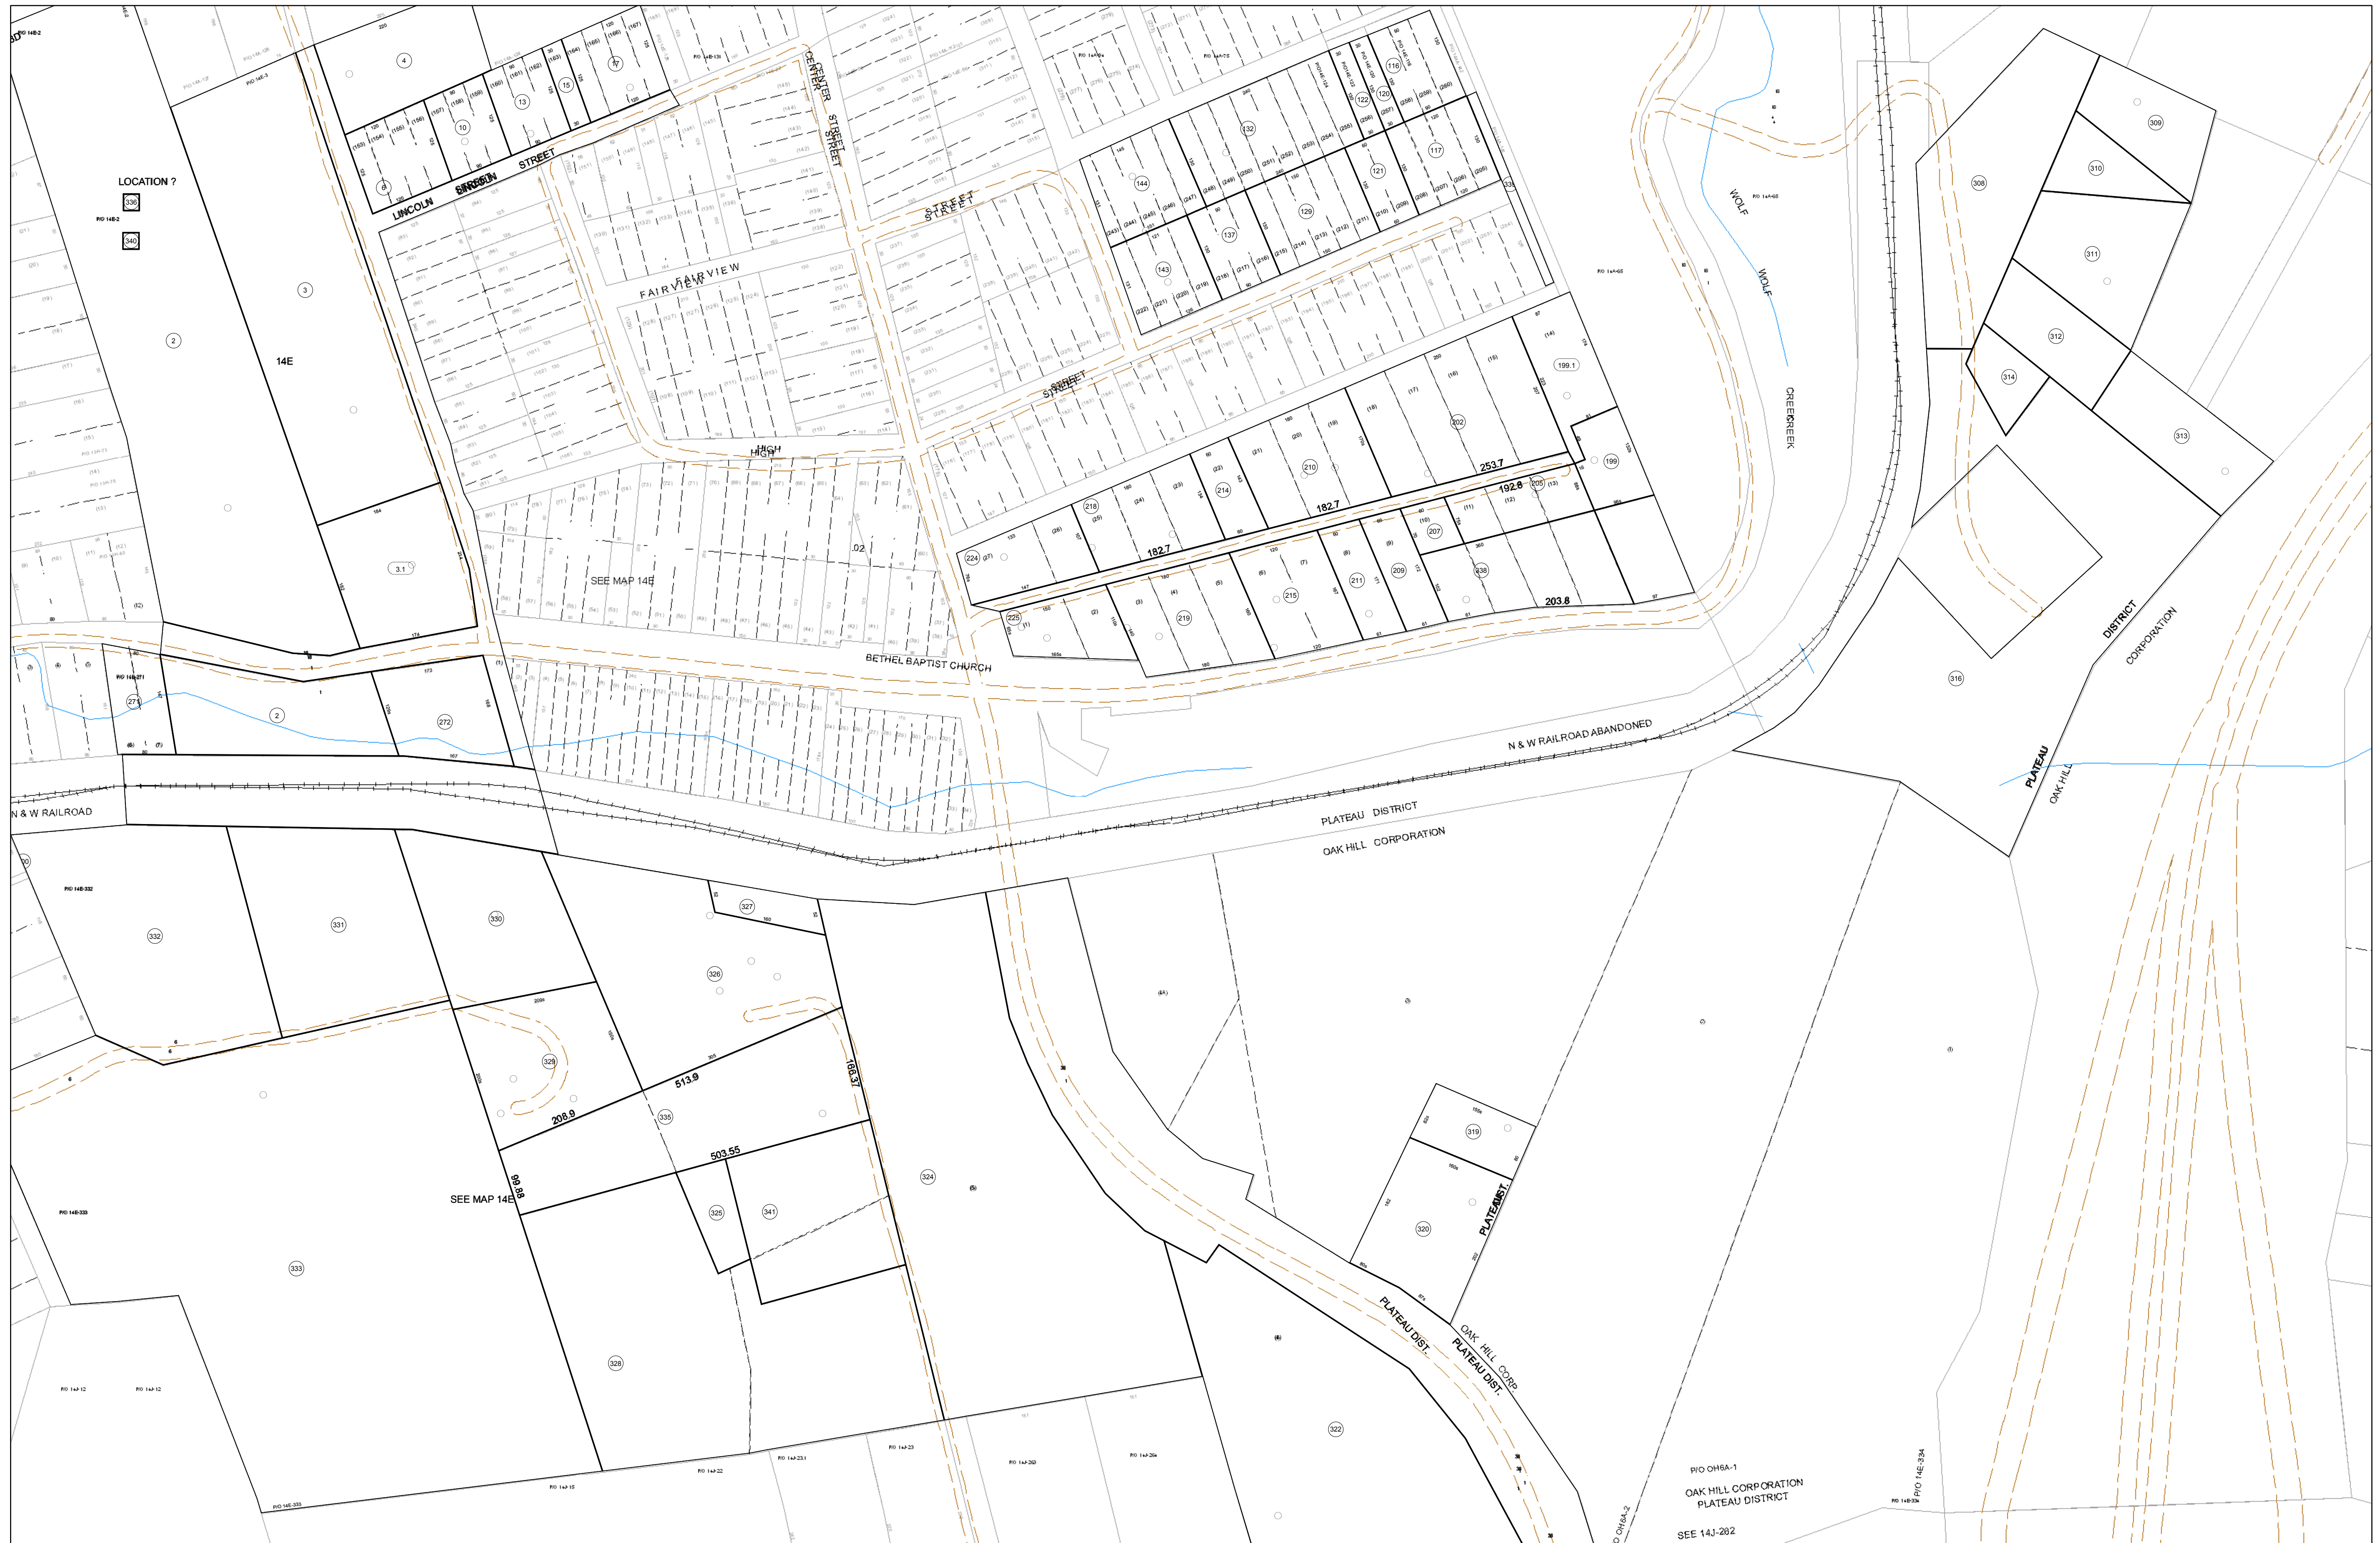

FOR TAX PURPOSES ONLY
 Prepared By:
Eddie Young
 Fayette County Assessor

Legend	
Property Line	Original Lot Line
Edge of pavement or roadway	Deed lot number (in parenthesis)
Corporation line	Parcel or index number
District line	Improvement
County Line	Railroad

Restriction	
(15)	
(16)	
(17)	
(18)	
(19)	
(20)	
(21)	

68	6	69	69M	34
13	13C	14		
131	13L	13M	9A	9
14	14R	14S	11	12
14	15	16	17	22
21	22	23	24	25

FAYETTE COUNTY - WEST VIRGINIA
 Office of Assessor

District: Plateau
 Map No: 02-014E
 Drawn By: Feb 23, 2007
 Date: 1 inch equals 100 feet
 Scale:

P/O OHBA-1
 OAK HILL CORPORATION
 PLATEAU DISTRICT
 SEE 14J-282

P/O 14E-334