


424000
1914000

424000
1917000

422000
1914000

422000
1917000

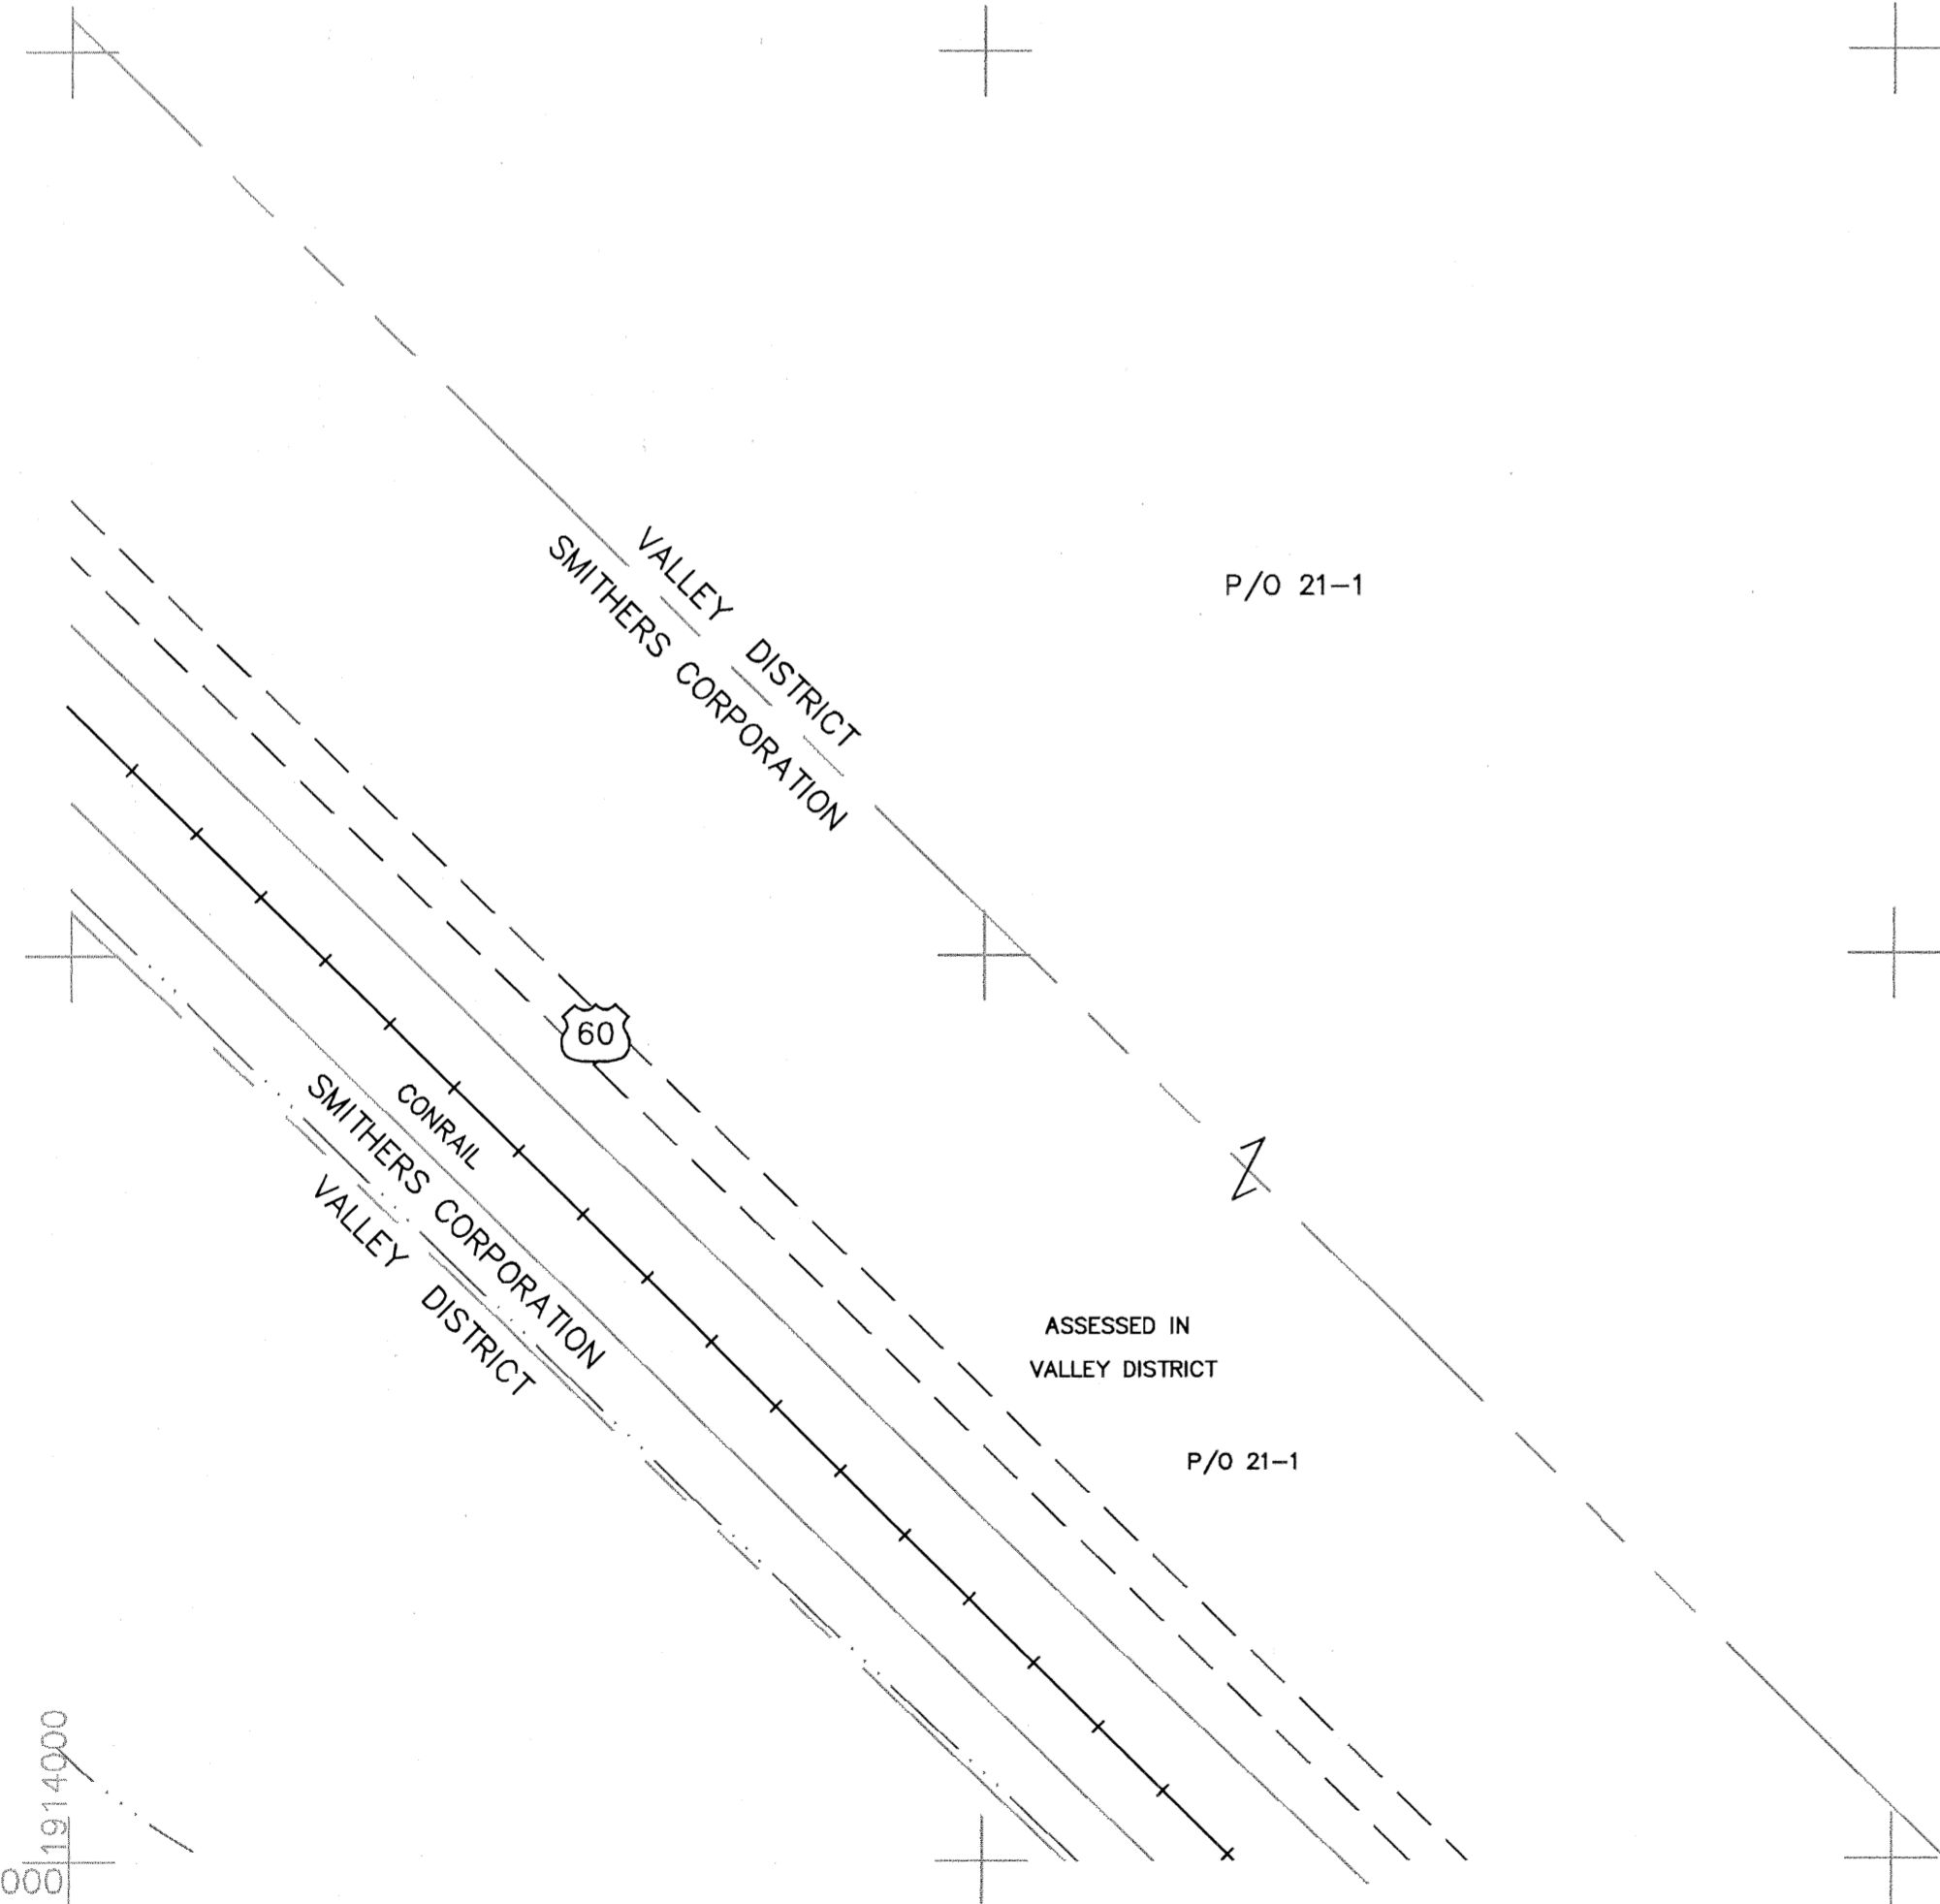

SEE MAP 28

MAP KEY		
20N	20P	20
28B	28C	28
28F	28G	28H

LEGEND	
Property Line	=====
Roadway	=====
Water	~~~~~
Corporation Line	-----
District Line	-----
County Line	-----
State Line	-----
Land Hook	z
Original Lot Line or Interior Tract	-----
Deed Lot Number	(15)
Parcel or Index Number	(9)
Improvement	o
Railroad	+++++
Scaled Dimension	s
Deeded Acreage	(D)
Calculated Area	(C)

RESTRICTIONS

All tax maps created under the provisions of reappraisal legislation are the property of the County of FAYETTE and the reproduction, copying, distribution or sale of such tax maps or any copies thereof without the written permission of the County Assessor is prohibited.

REVISIONS	
PLOTTED	DATE
1/31/95	

FAYETTE COUNTY
STATE OF WEST VIRGINIA
FAYETTEVILLE, West Virginia

VALLEY DISTRICT
MAP 28C
COMPUTER FILE 03-28C Date Map: 1/31/95 Scale: 1" = 100'