


422000
1935000

422000
1935000

SEE MAP 30

420000
1935000

420000
1935000

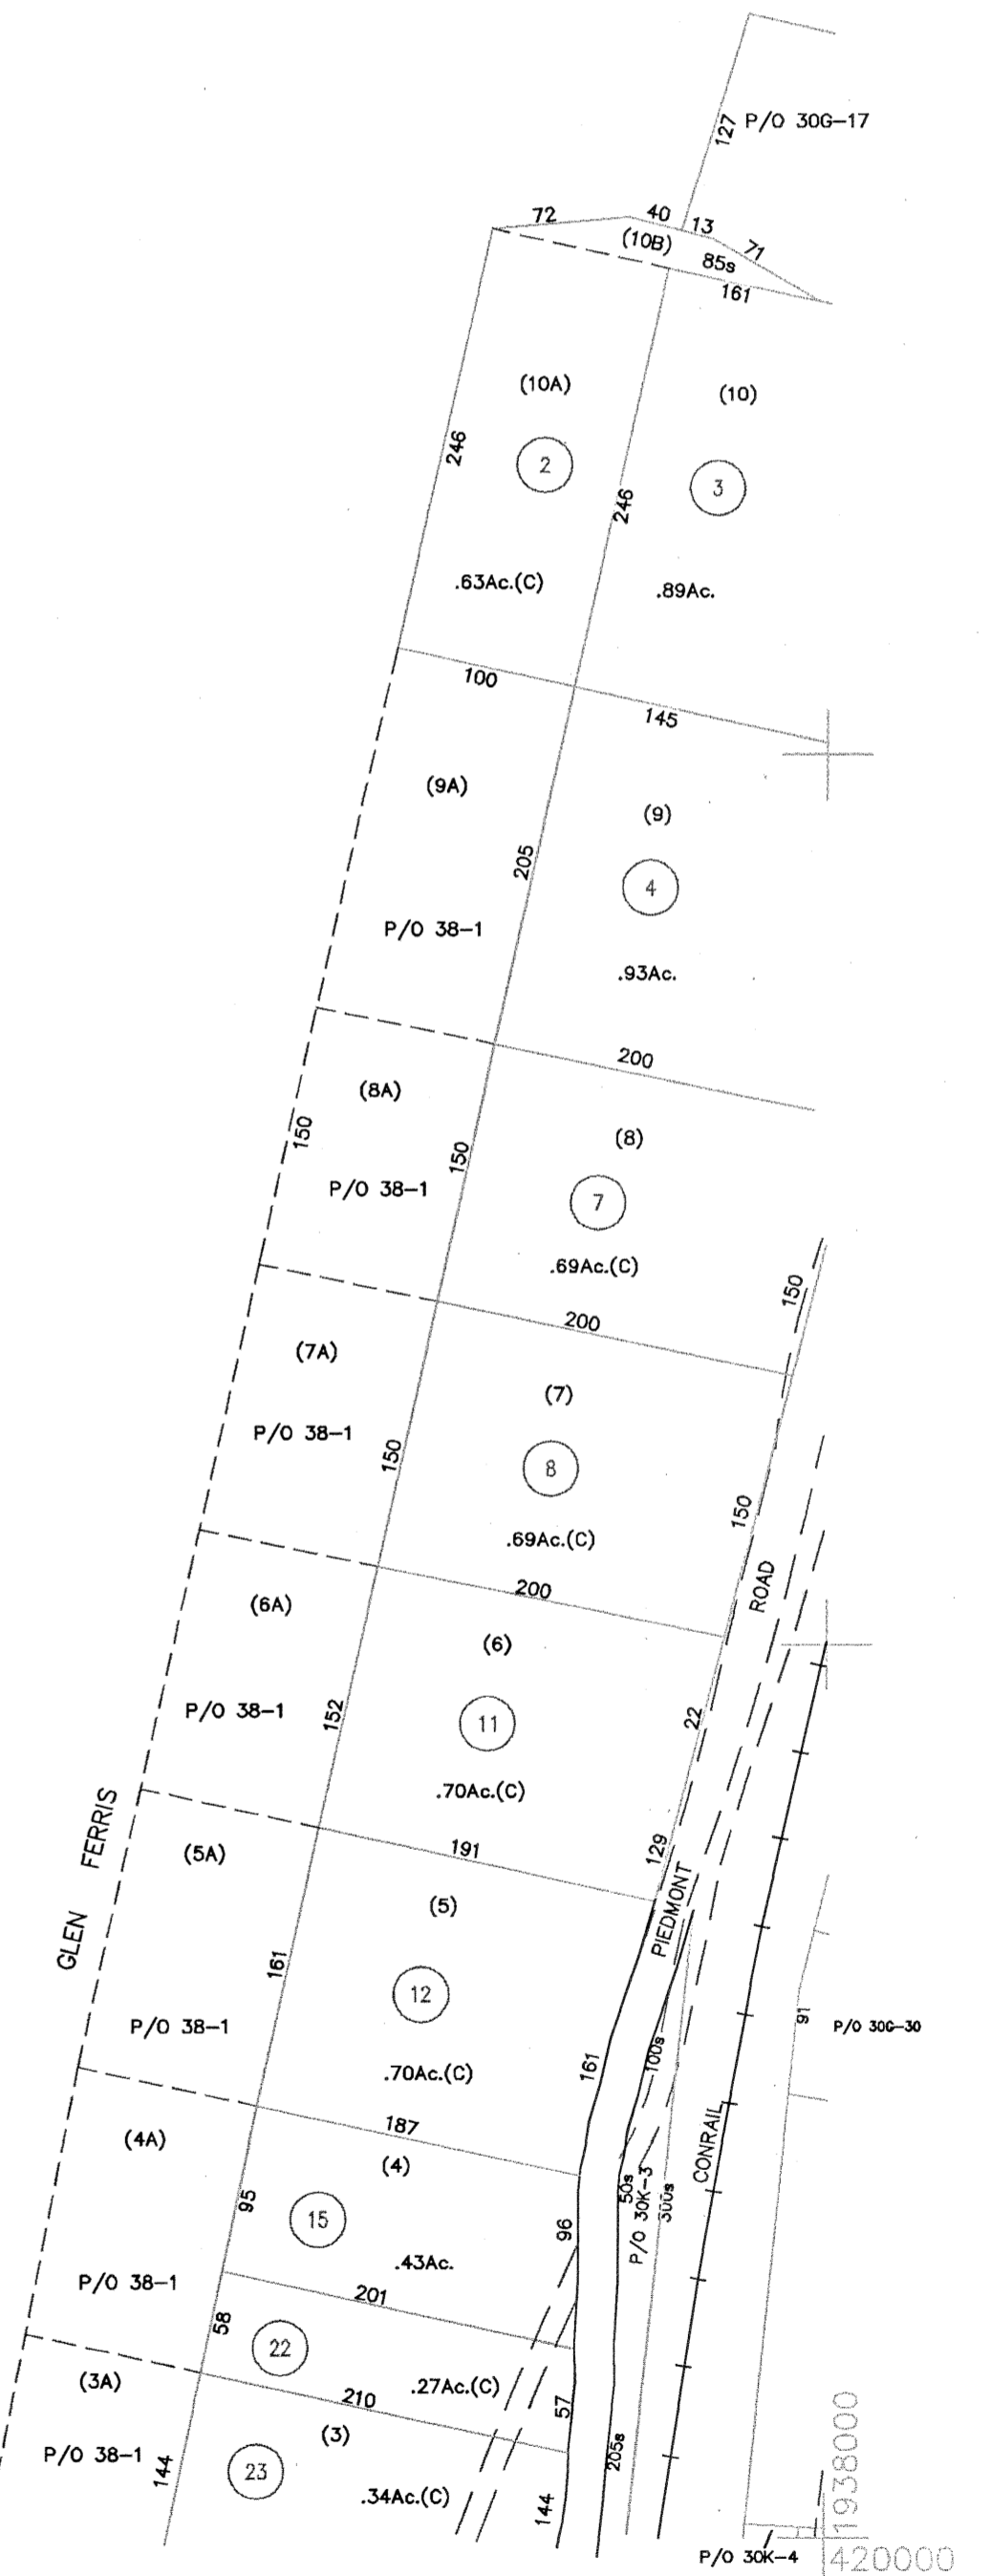

| MAP KEY | | |
|---------|-----|-----|
| 30 | 30 | 30C |
| 30 | 30F | 30G |
| 30 | 30K | 30L |

| LEGEND | |
|-------------------------------------|-------|
| Property Line | ===== |
| Roadway | ===== |
| Water | ~~~~~ |
| Corporation Line | ----- |
| District Line | ----- |
| County Line | ----- |
| State Line | ----- |
| Land Hook | z |
| Original Lot Line or Interior Tract | ----- |
| Deed Lot Number | (15) |
| Parcel or Index Number | (9) |
| Improvement | o |
| Railroad | +++++ |
| Scaled Dimension | s |
| Deeded Acreage | (D) |
| Calculated Area | (C) |

RESTRICTIONS

All tax maps created under the provisions of reappraisal legislation are the property of the County of FAYETTE and the reproduction, copying, distribution or sale of such tax maps or any copies thereof without the written permission of the County Assessor is prohibited.

| REVISIONS | |
|-----------|--|
| | |
| | |
| | |
| | |
| | |
| | |
| | |
| | |
| | |
| | |

FAYETTE COUNTY
STATE OF WEST VIRGINIA
FAYETTEVILLE, West Virginia

VALLEY DISTRICT
MAP 30F
COMPUTER FILE 03-30F Date Map: 8/22/95
Scale: 1" = 100'