


412000
1911000
410000
1911000

412000
1914000
410000
1914000

SEE MAP 36

SEE MAP 36

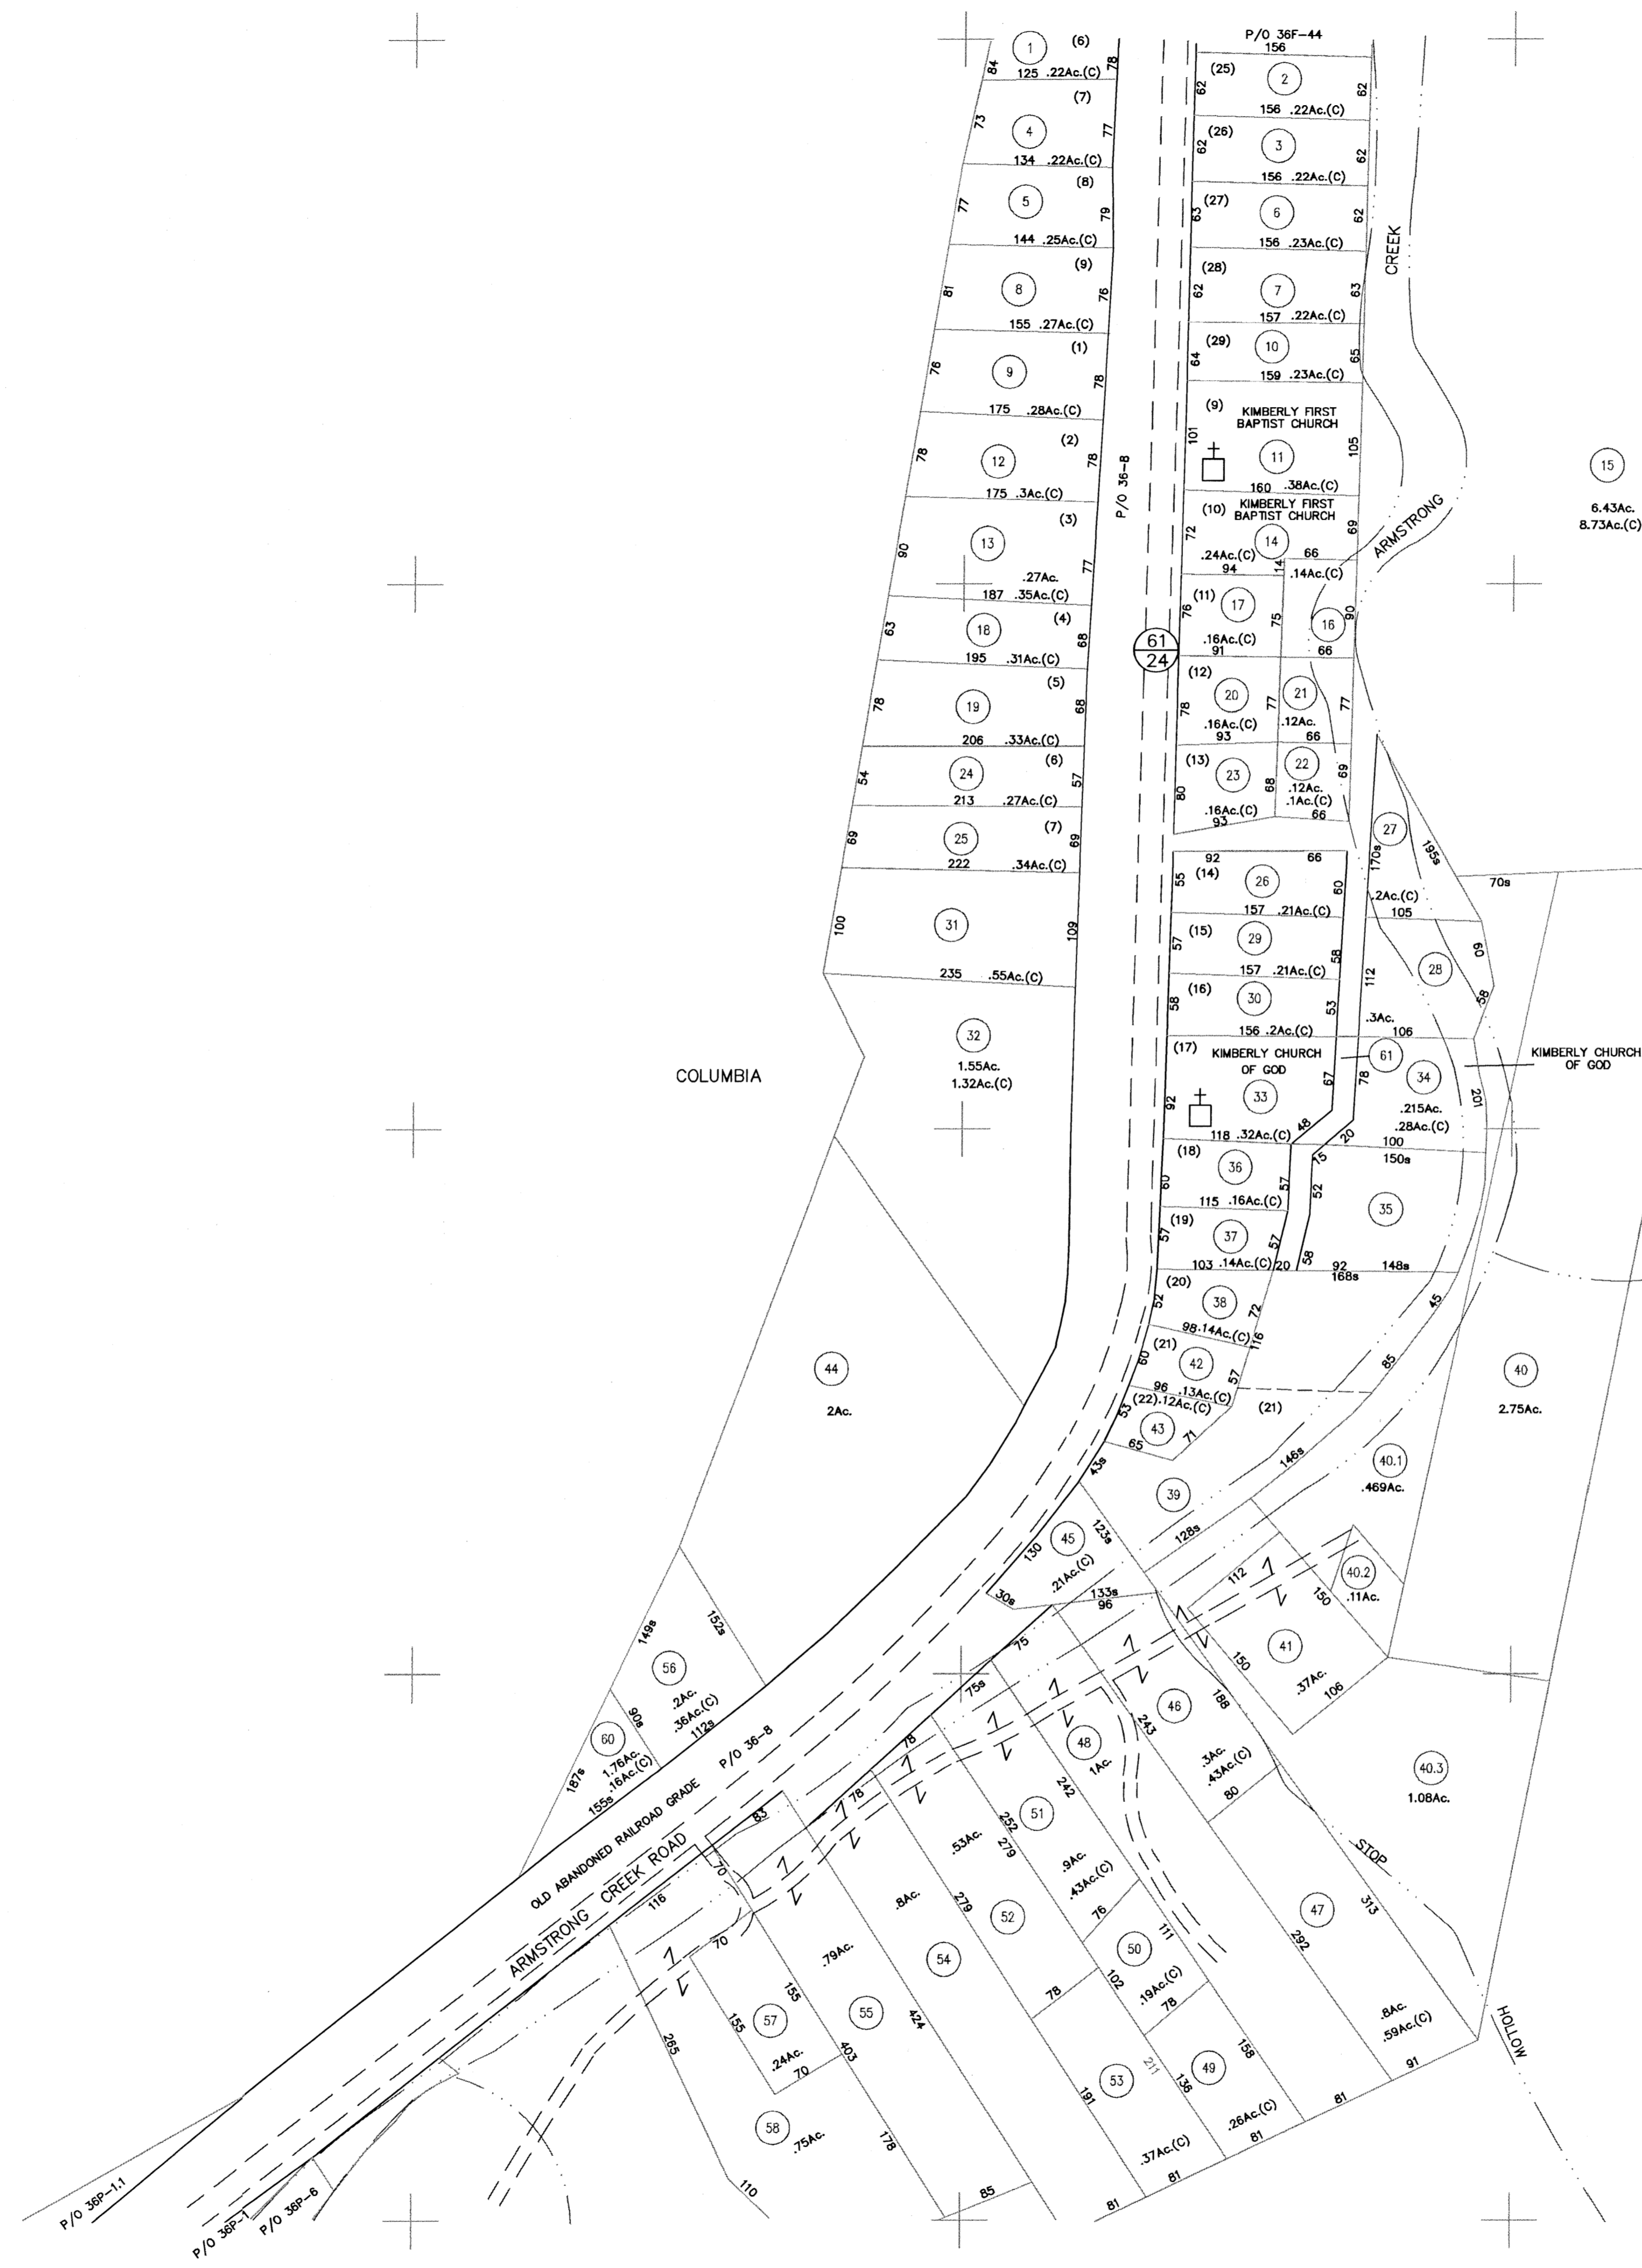

MAP KEY		
36	36F	36
36	36K	36
36N	36P	36

LEGEND	
Property Line	———
Roadway	———
Water	~~~~~
Corporation Line	———
District Line	———
County Line	———
State Line	———
Land Hook	z
Original Lot Line or Interior Tract	-----
Deed Lot Number	(15)
Parcel or Index Number	(9)
Improvement	
Railroad	
Scaled Dimension	s
Deeded Acreage	(D)
Calculated Area	(C)

RESTRICTIONS

All tax maps created under the provisions of reappraisal legislation are the property of the County of FAYETTE and the reproduction, copying, distribution or sale of such tax maps or any copies thereof without the written permission of the County Assessor is prohibited.

REVISIONS	

FAYETTE COUNTY
STATE OF WEST VIRGINIA
FAYETTEVILLE, West Virginia

VALLEY DISTRICT
MAP 36K
COMPUTER FILE 03-36K Date Map: 9/17/95
Scale: 1" = 100'