

398000


398000

396000

396000

SEE MAP 47

SEE MAP 47

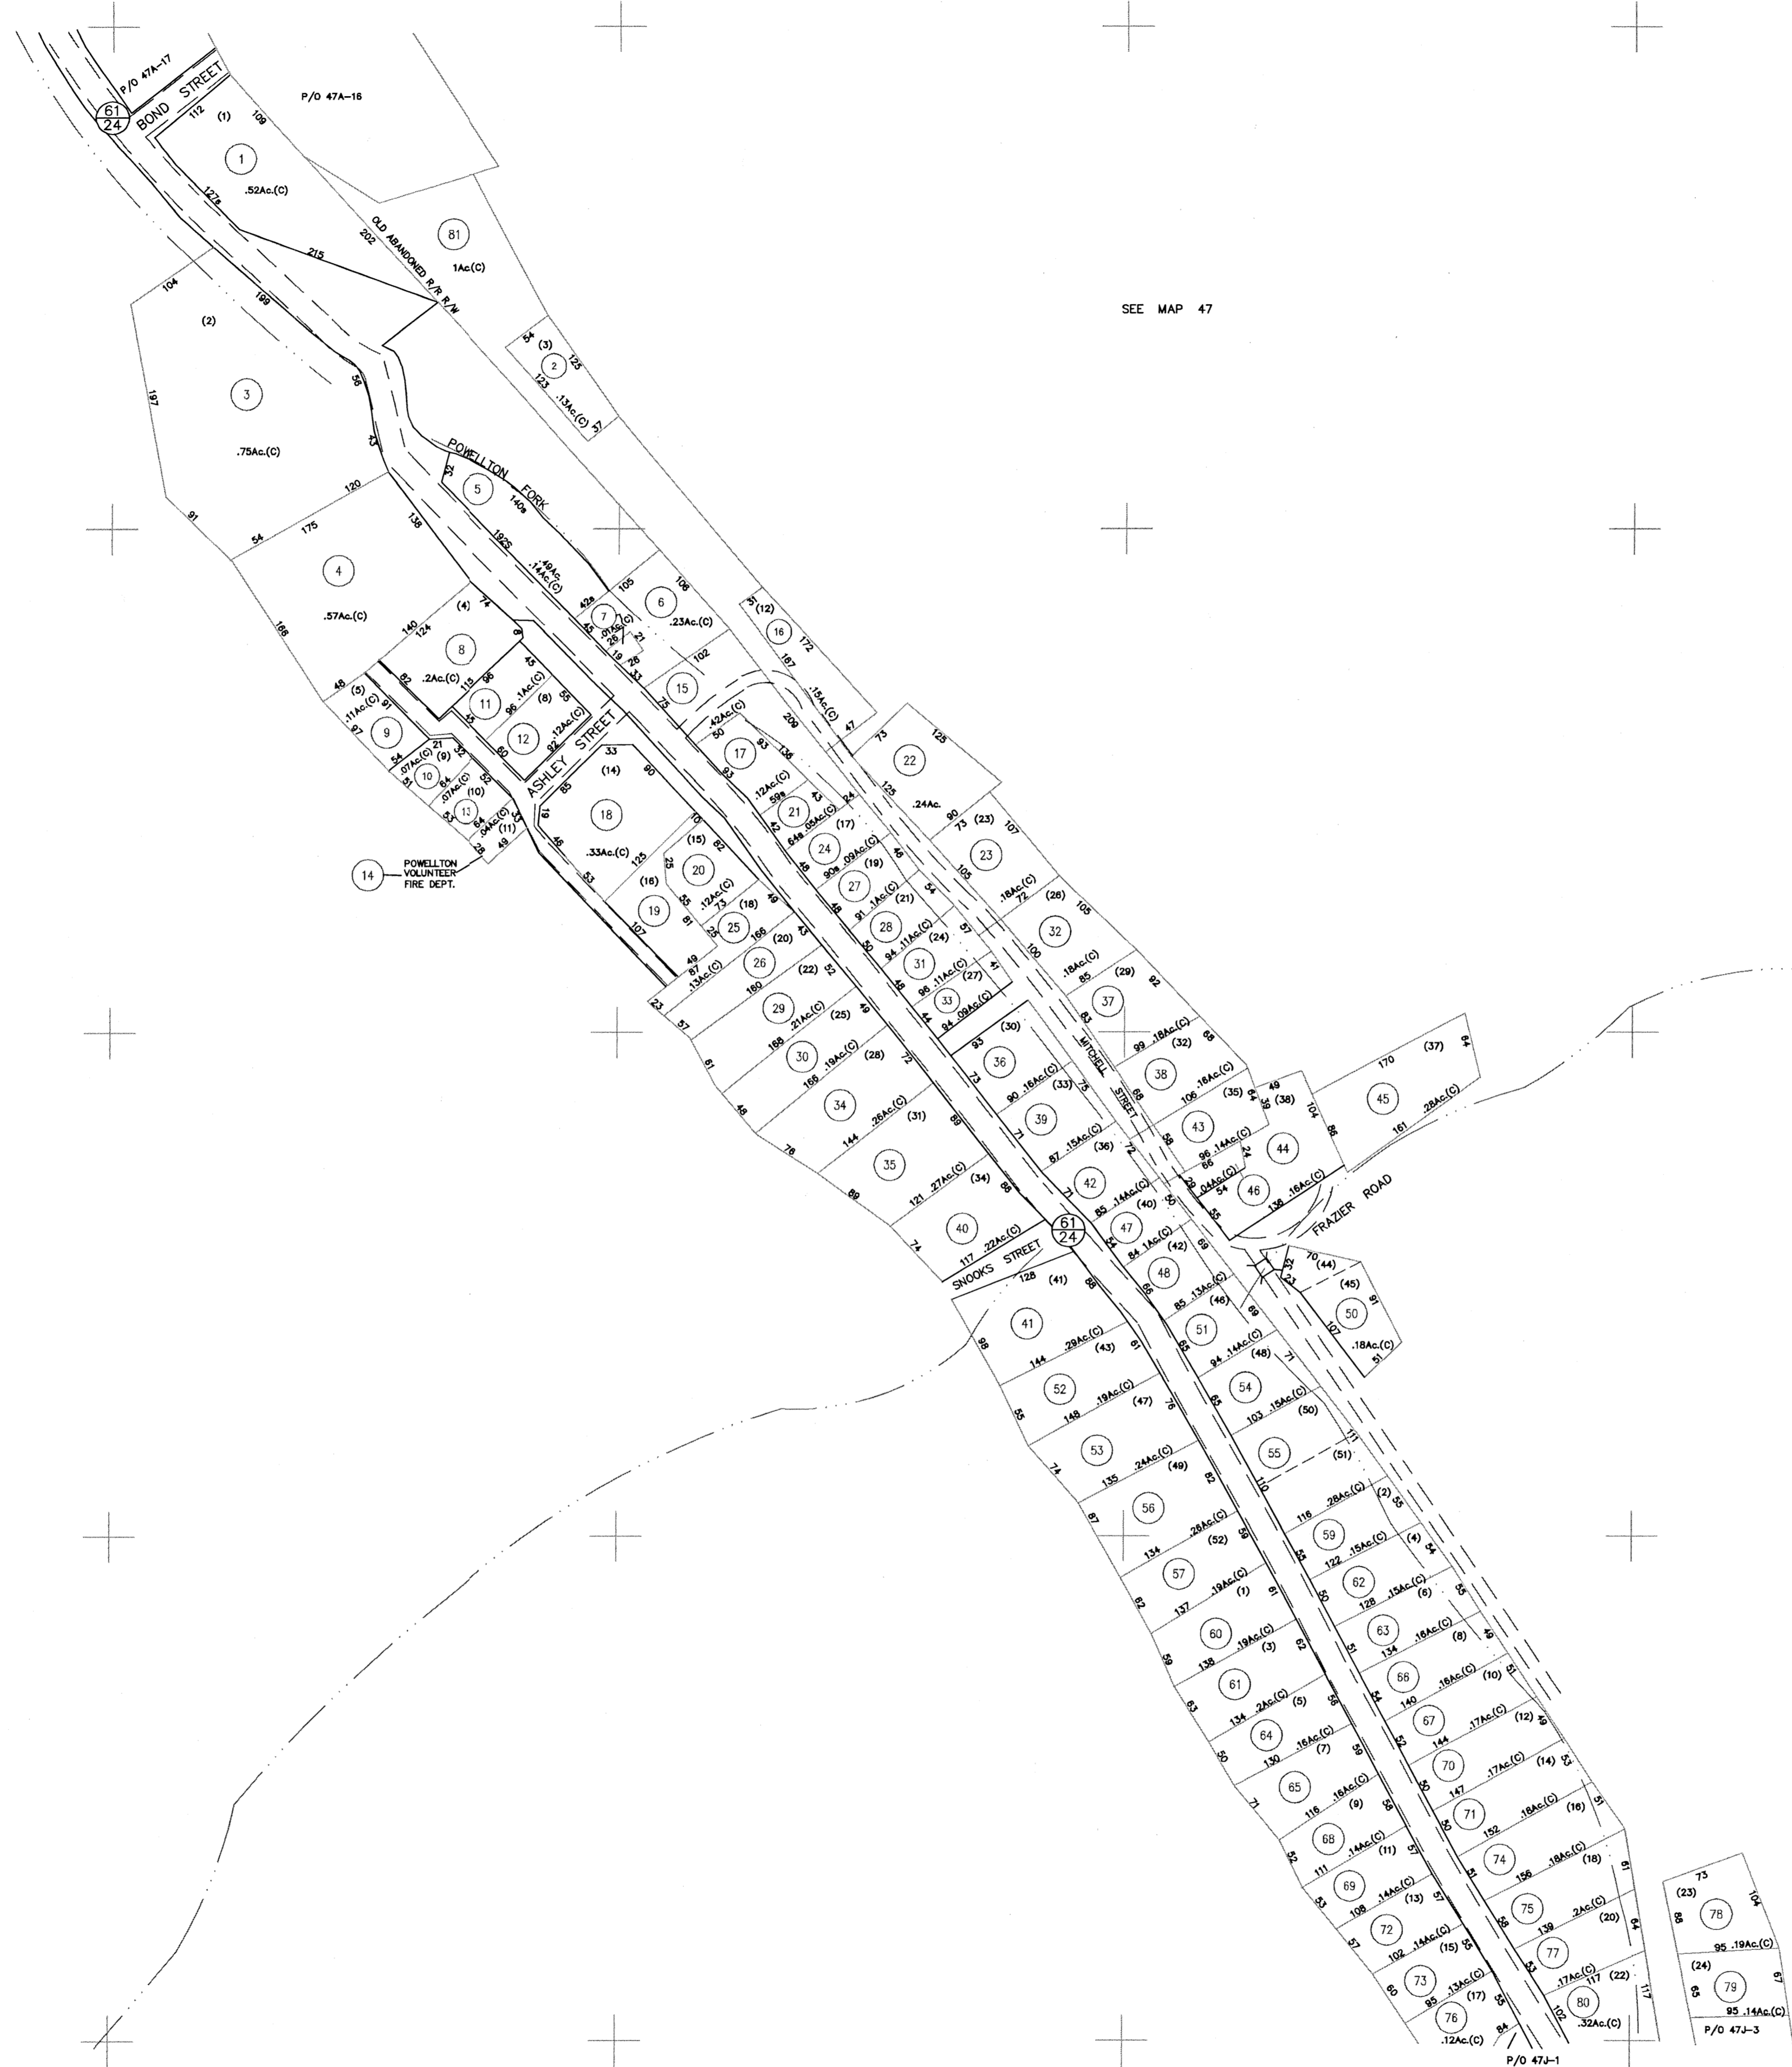

MAP KEY		
46D	47A	47
46	47E	47
46	47J	47

LEGEND	
Property Line	———
Roadway	———
Water	~~~~~
Corporation Line	———
District Line	———
County Line	———
State Line	———
Land Hook	z
Original Lot Line or Interior Tract	-----
Deed Lot Number	(15)
Parcel or Index Number	(9)
Improvement	o
Railroad	====
Scaled Dimension	s
Deeded Acreage	(D)
Calculated Area	(C)

RESTRICTIONS

All tax maps created under the provisions of reappraisal legislation are the property of the County of FAYETTE and the reproduction, copying, distribution or sale of such tax maps or any copies thereof without the written permission of the County Assessor is prohibited.

REVISIONS	

FAYETTE COUNTY
 STATE OF WEST VIRGINIA
 FAYETTEVILLE, West Virginia

VALLEY DISTRICT
 MAP 47E
 COMPUTER FILE 03-47E Date Map: 11/15/95
 Scale: 1" = 100'