

388000

388000

1935000


1935000

386000

386000

1935000

1935000

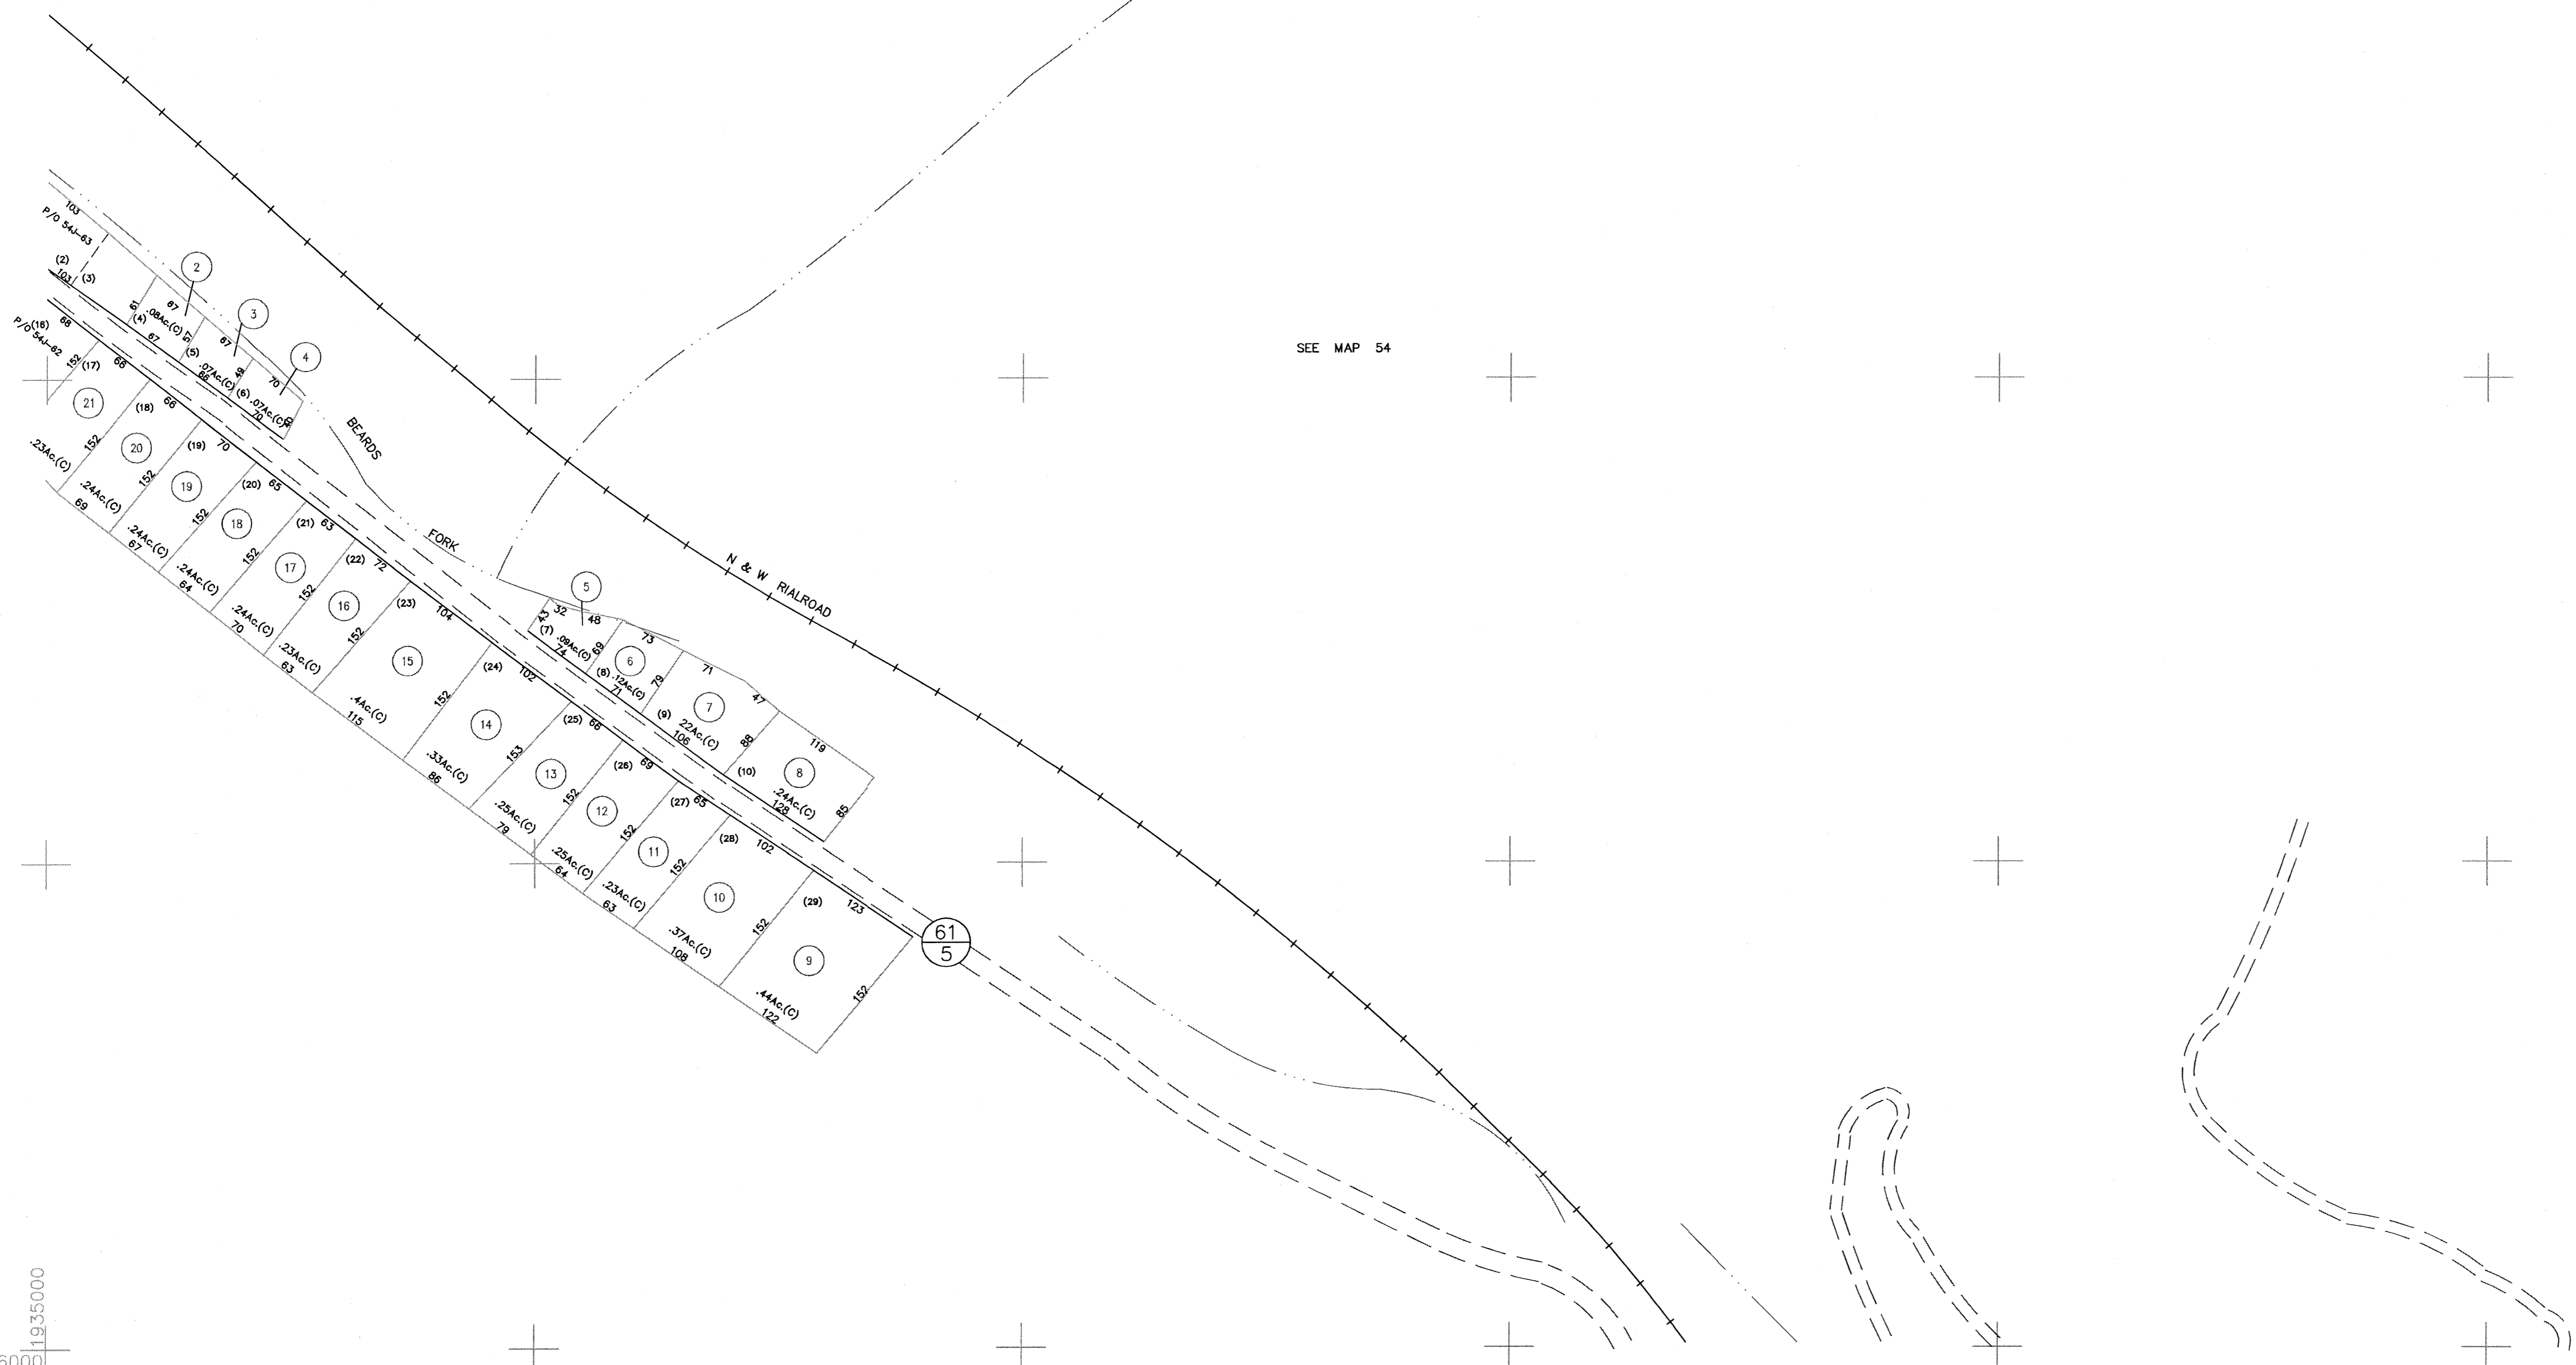

MAP KEY		
54E	54	54
54J	54K	54
54	54	54

LEGEND	
Property Line	———
Roadway	———
Water	~~~~~
Corporation Line	———
District Line	———
County Line	———
State Line	———
Land Hook	z
Original Lot Line or Interior Tract	-----
Deed Lot Number	(15)
Parcel or Index Number	(9)
Improvement	o
Railroad	+++++
Scaled Dimension	s
Deeded Acreage	(D)
Calculated Area	(C)

RESTRICTIONS
All tax maps created under the provisions of reappraisal legislation are the property of the County of FAYETTE and the reproduction, copying, distribution or sale of such tax maps or any copies thereof without the written permission of the County Assessor is prohibited.

REVISIONS

FAYETTE COUNTY
 STATE OF WEST VIRGINIA
 FAYETTEVILLE, West Virginia

VALLEY DISTRICT
MAP 54K
 COMPUTER FILE 03-54K Date Map: 12/6/95
 Scale: 1" = 100'