




SEE MAP 59 NEW HAVEN DISTRICT

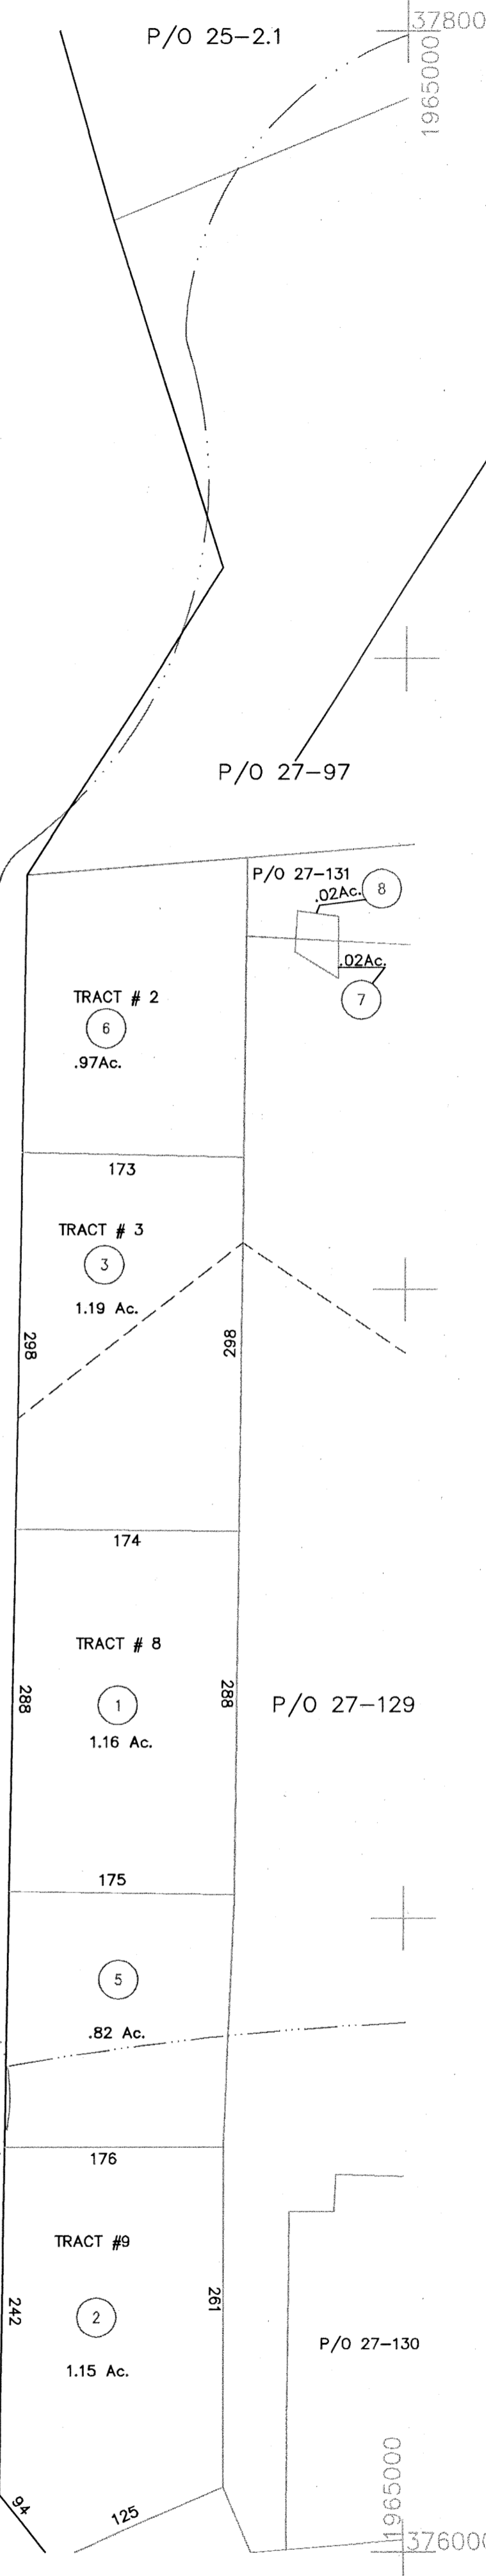

MAP KEY	
25	16
26	27
29	30

LEGEND	
Property Line	—
Roadway	—
Water	—
Corporation Line	—
District Line	—
County Line	—
State Line	—
Land Hook	—
Original Lot Line or Interior Tract	--- (15)
Deed Lot Number	Ⓢ
Parcel or Index Number	Ⓣ
Improvement	Ⓞ
Railroad	—+—+—+—+—
Scaled Dimension	s
Deeded Acreage	(D)
Calculated Area	(C)

RESTRICTIONS

All tax maps created under the provisions of reappraisal legislation are the property of the County of FAYETTE and the reproduction, copying, distribution or sale of such tax maps or any copies thereof without the written permission of the County Assessor is prohibited.

REVISIONS	
PLOTTED 12/10/98	

FAYETTE COUNTY
STATE OF WEST VIRGINIA
FAYETTEVILLE, West Virginia

FAYETTEVILLE CORPORATION
MAP 26
COMPUTER FILE FV-26 Date Map: 11/23/98 Scale: 1" = 100'