


330000
1923000

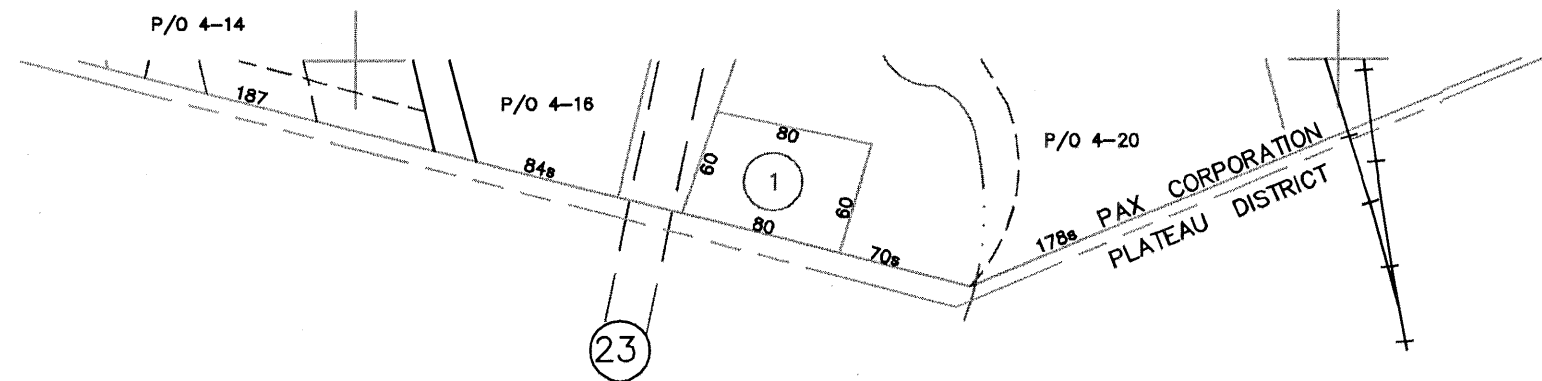

330000
1926000

328000
1923000

328000
1926000

MAP KEY

3	4	
	5	

LEGEND

Property Line
Roadway
Water
Corporation Line
District Line
County Line
State Line
Land Hook

Original Lot Line or Interior Tract
Deed Lot Number
Parcel or Index Number
Improvement
Railroad
Scaled Dimension
Deeded Acreage
Calculated Area

RESTRICTIONS

All tax maps created under the provisions of reappraisal legislation are the property of the County of FAYETTE and the reproduction, copying, distribution or sale of such tax maps or any copies thereof without the written permission of the County Assessor is prohibited.

REVISIONS

PLOTTED 7/21/93	

FAYETTE COUNTY
STATE OF WEST VIRGINIA

FAYETTEVILLE, West Virginia

PAX CORPORATION
MAP 05

COMPUTER FILE
PX-05

Date Map: 4/4/92
Scale: 1" = 100'