

350000

1974000

350000


1977000

348000

1974000

348000

1977000

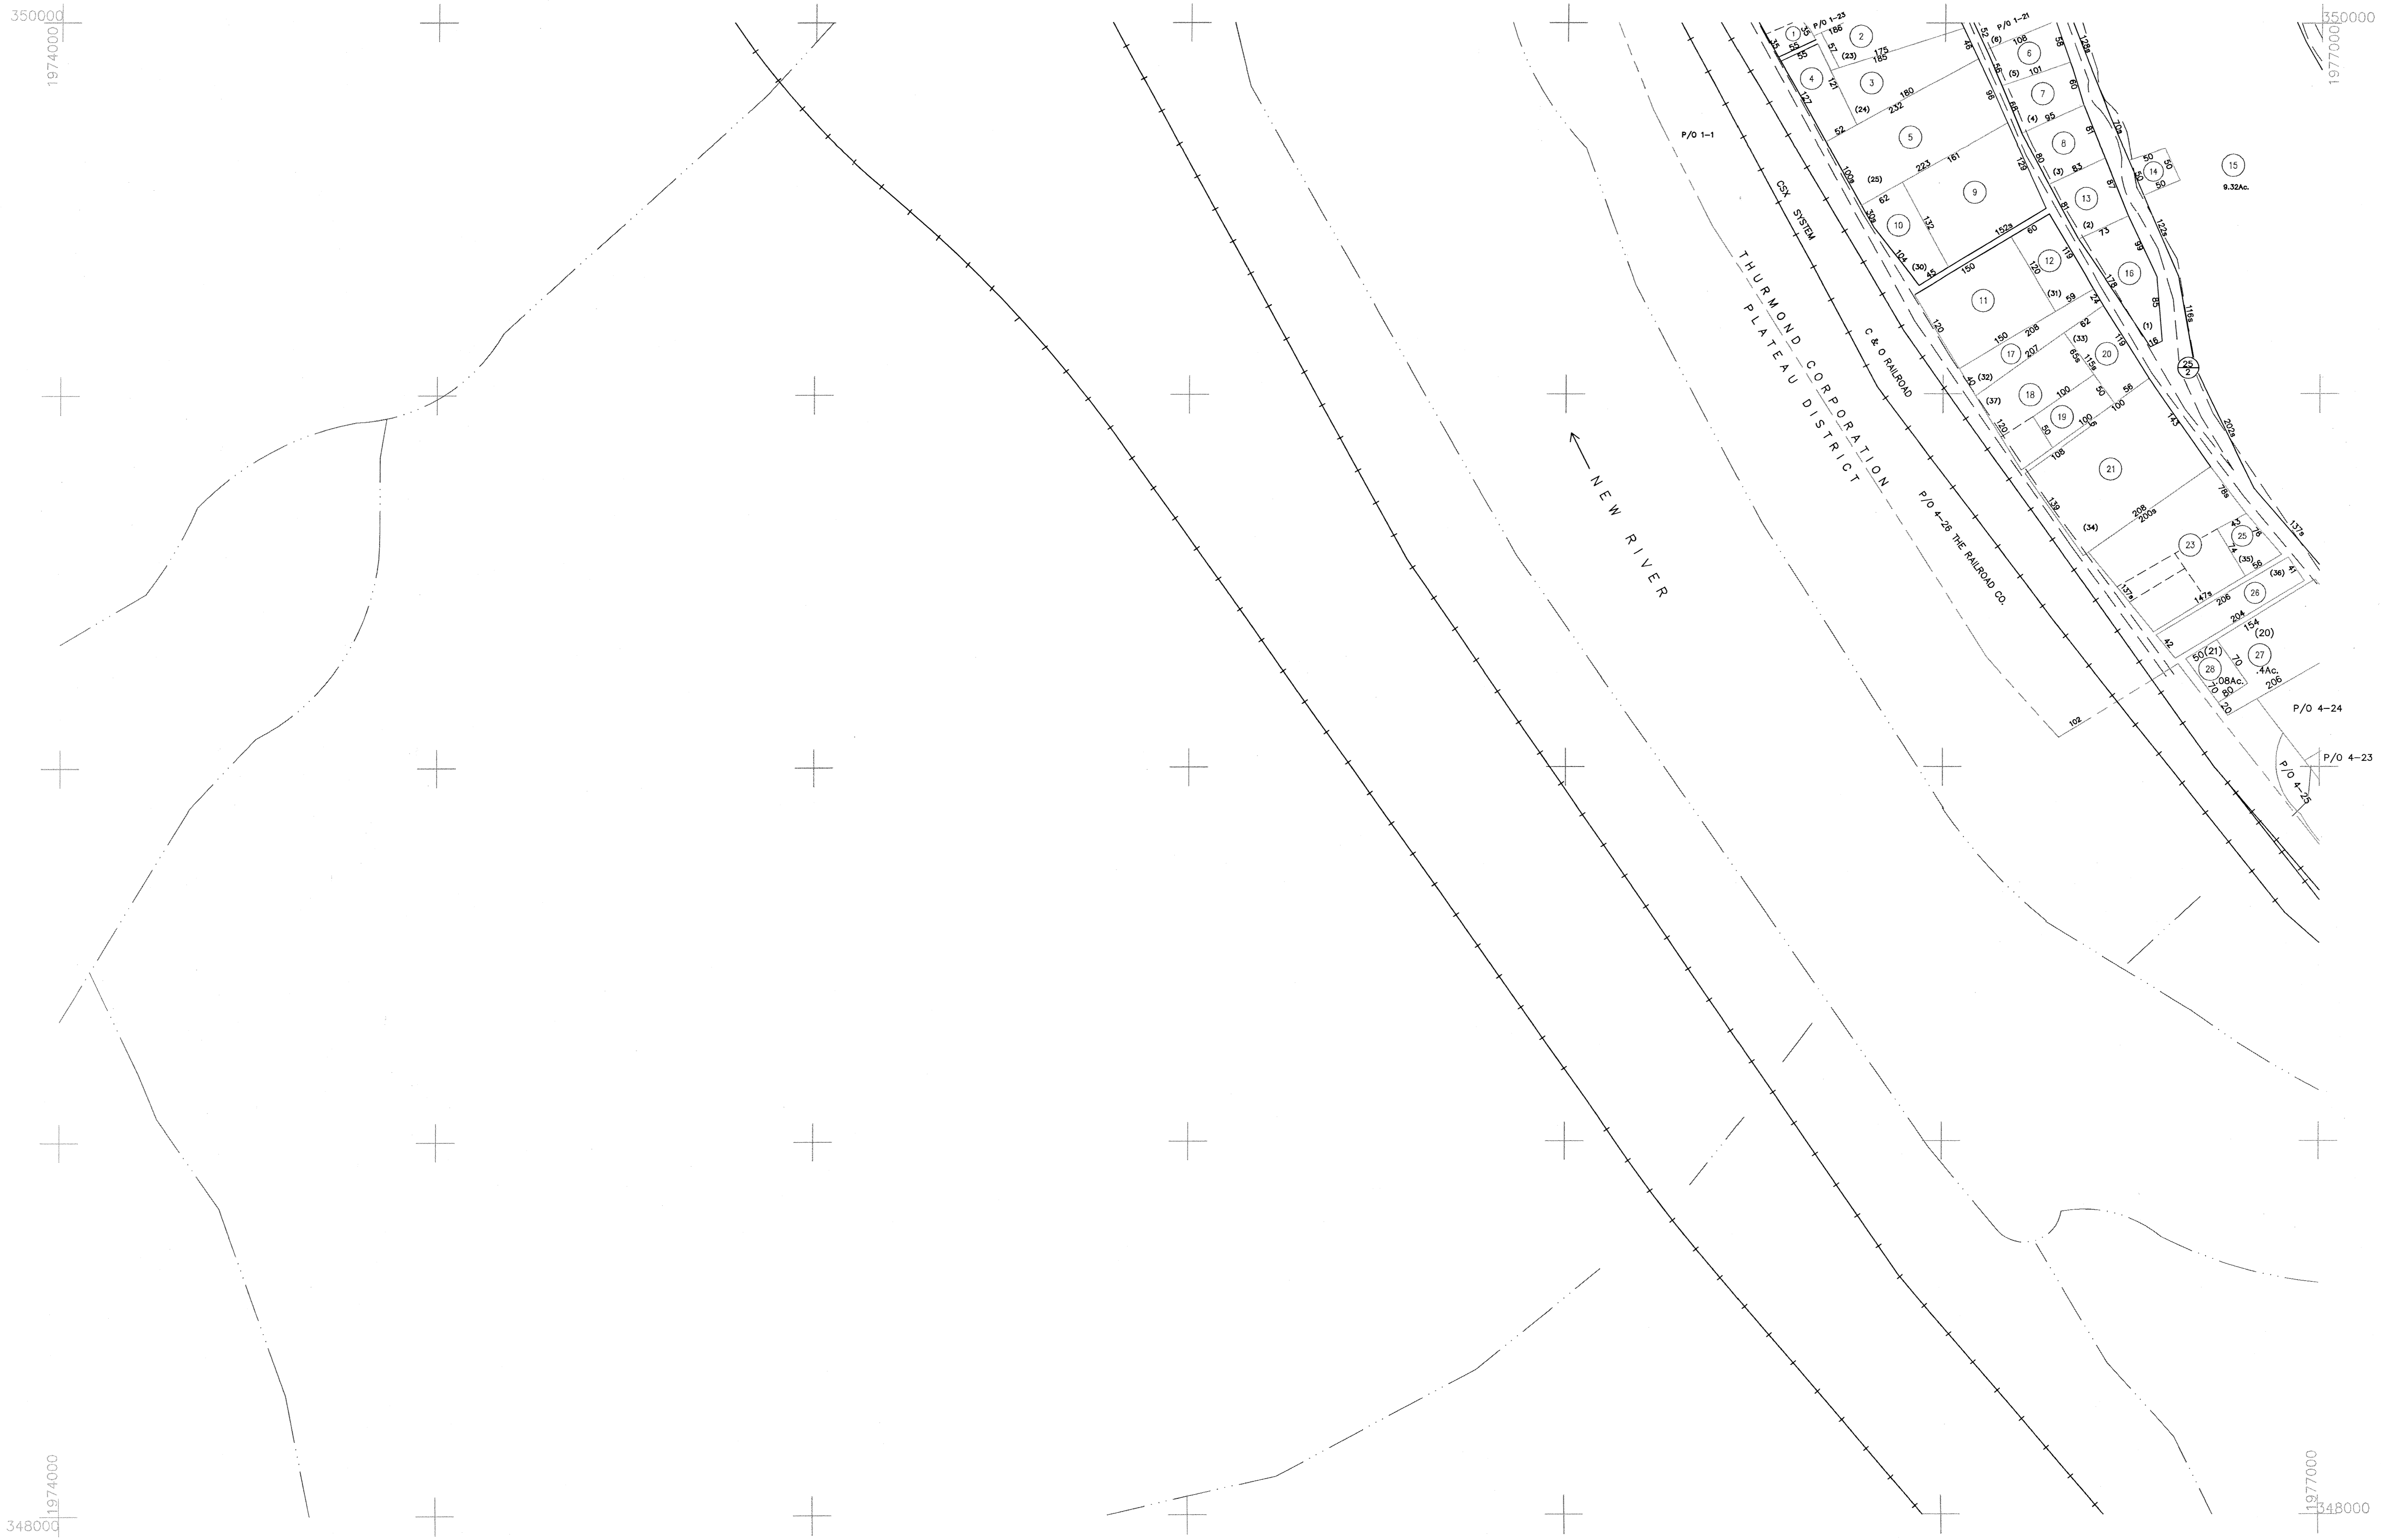

MAP KEY	
1	2
3	4

LEGEND	
Property Line	—
Roadway	—
Water	~
Corporation Line	—
District Line	—
County Line	—
State Line	—
Land Hook	z
Original Lot Line or Interior Tract	--- (15)
Deed Lot Number	⊙
Parcel or Index Number	⊙
Improvement	o
Railroad	—
Scaled Dimension	s
Deeded Acreage	(D)
Calculated Area	(C)

RESTRICTIONS

All tax maps created under the provisions of reappraisal legislation are the property of the County of FAYETTE and the reproduction, copying, distribution or sale of such tax maps or any copies thereof without the written permission of the County Assessor is prohibited.

REVISIONS	
COMPUTERIZED 4/6/92	

FAYETTE COUNTY
STATE OF WEST VIRGINIA
 FAYETTEVILLE, West Virginia

THURMOND CORP.
MAP 3
 COMPUTER FILE TM-03 Date Map: 10/22/92
 Scale: 1" = 100'