


25/26  
32/33

25/26

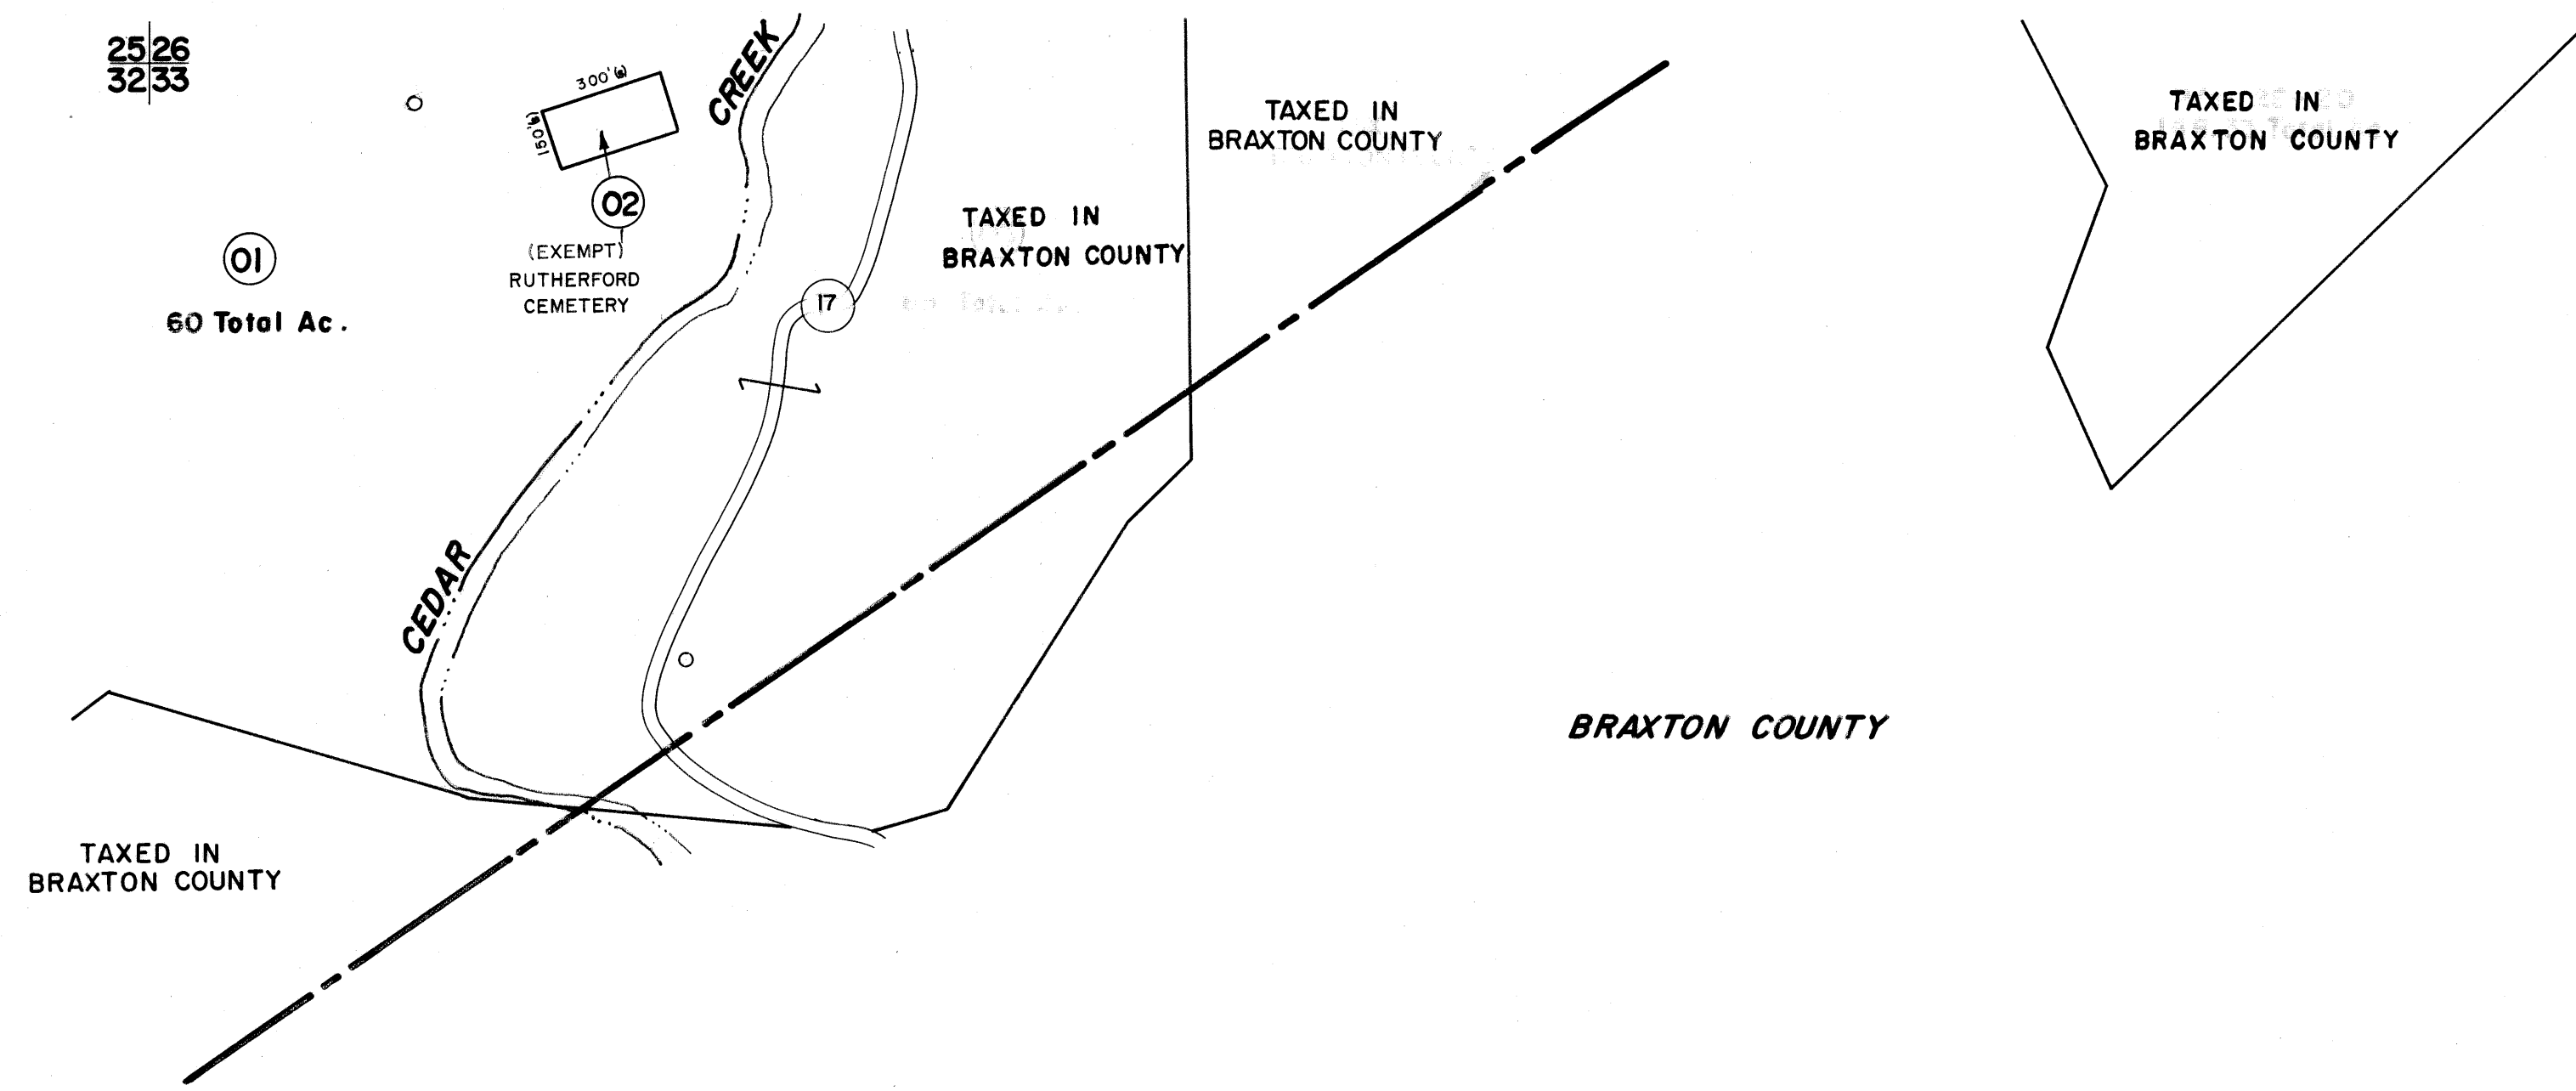

32/33

FOR TAX PURPOSES ONLY

Prepared by  
L. ROBERT KIMBALL  
Consulting Engineer  
Ebensburg, Pennsylvania

Legend

|                             |       |                                  |       |
|-----------------------------|-------|----------------------------------|-------|
| Property line               | ----- | Original lot line                | ..... |
| Edge of pavement or roadway | ----- | Deed lot number in parenthesis   | (15)  |
| Corporation line            | ----- | Parcel or index number in circle | (02)  |
| District line               | ----- | Improvement                      | o     |
| County line                 | ----- | Railroad                         | +++++ |

Revisions

| No. | OGIS | Date    | Initials | No. | Date | Initials |
|-----|------|---------|----------|-----|------|----------|
| 1   | OGIS | 4/12/92 | NK       | 9   |      |          |
| 2   |      |         |          | 10  |      |          |
| 3   |      |         |          | 11  |      |          |
| 4   |      |         |          | 12  |      |          |
| 5   |      |         |          | 13  |      |          |
| 6   |      |         |          | 14  |      |          |
| 7   |      |         |          | 15  |      |          |
| 8   |      |         |          | 16  |      |          |
|     |      |         |          | 17  |      |          |
|     |      |         |          | 18  |      |          |
|     |      |         |          | 19  |      |          |
|     |      |         |          | 20  |      |          |
|     |      |         |          | 21  |      |          |
|     |      |         |          | 22  |      |          |
|     |      |         |          | 23  |      |          |
|     |      |         |          | 24  |      |          |

STATE OF WEST VIRGINIA  
COUNTY OF GILMER  
Office of Assessor

CENTER DISTRICT  
SHEET 33

Date, Aerial Photography: MAY, 1961  
Photo No: 249

Date, Map: APRIL, 1963  
Scale: 1"=400'