


150 151  
170 171

151 172  
171 172

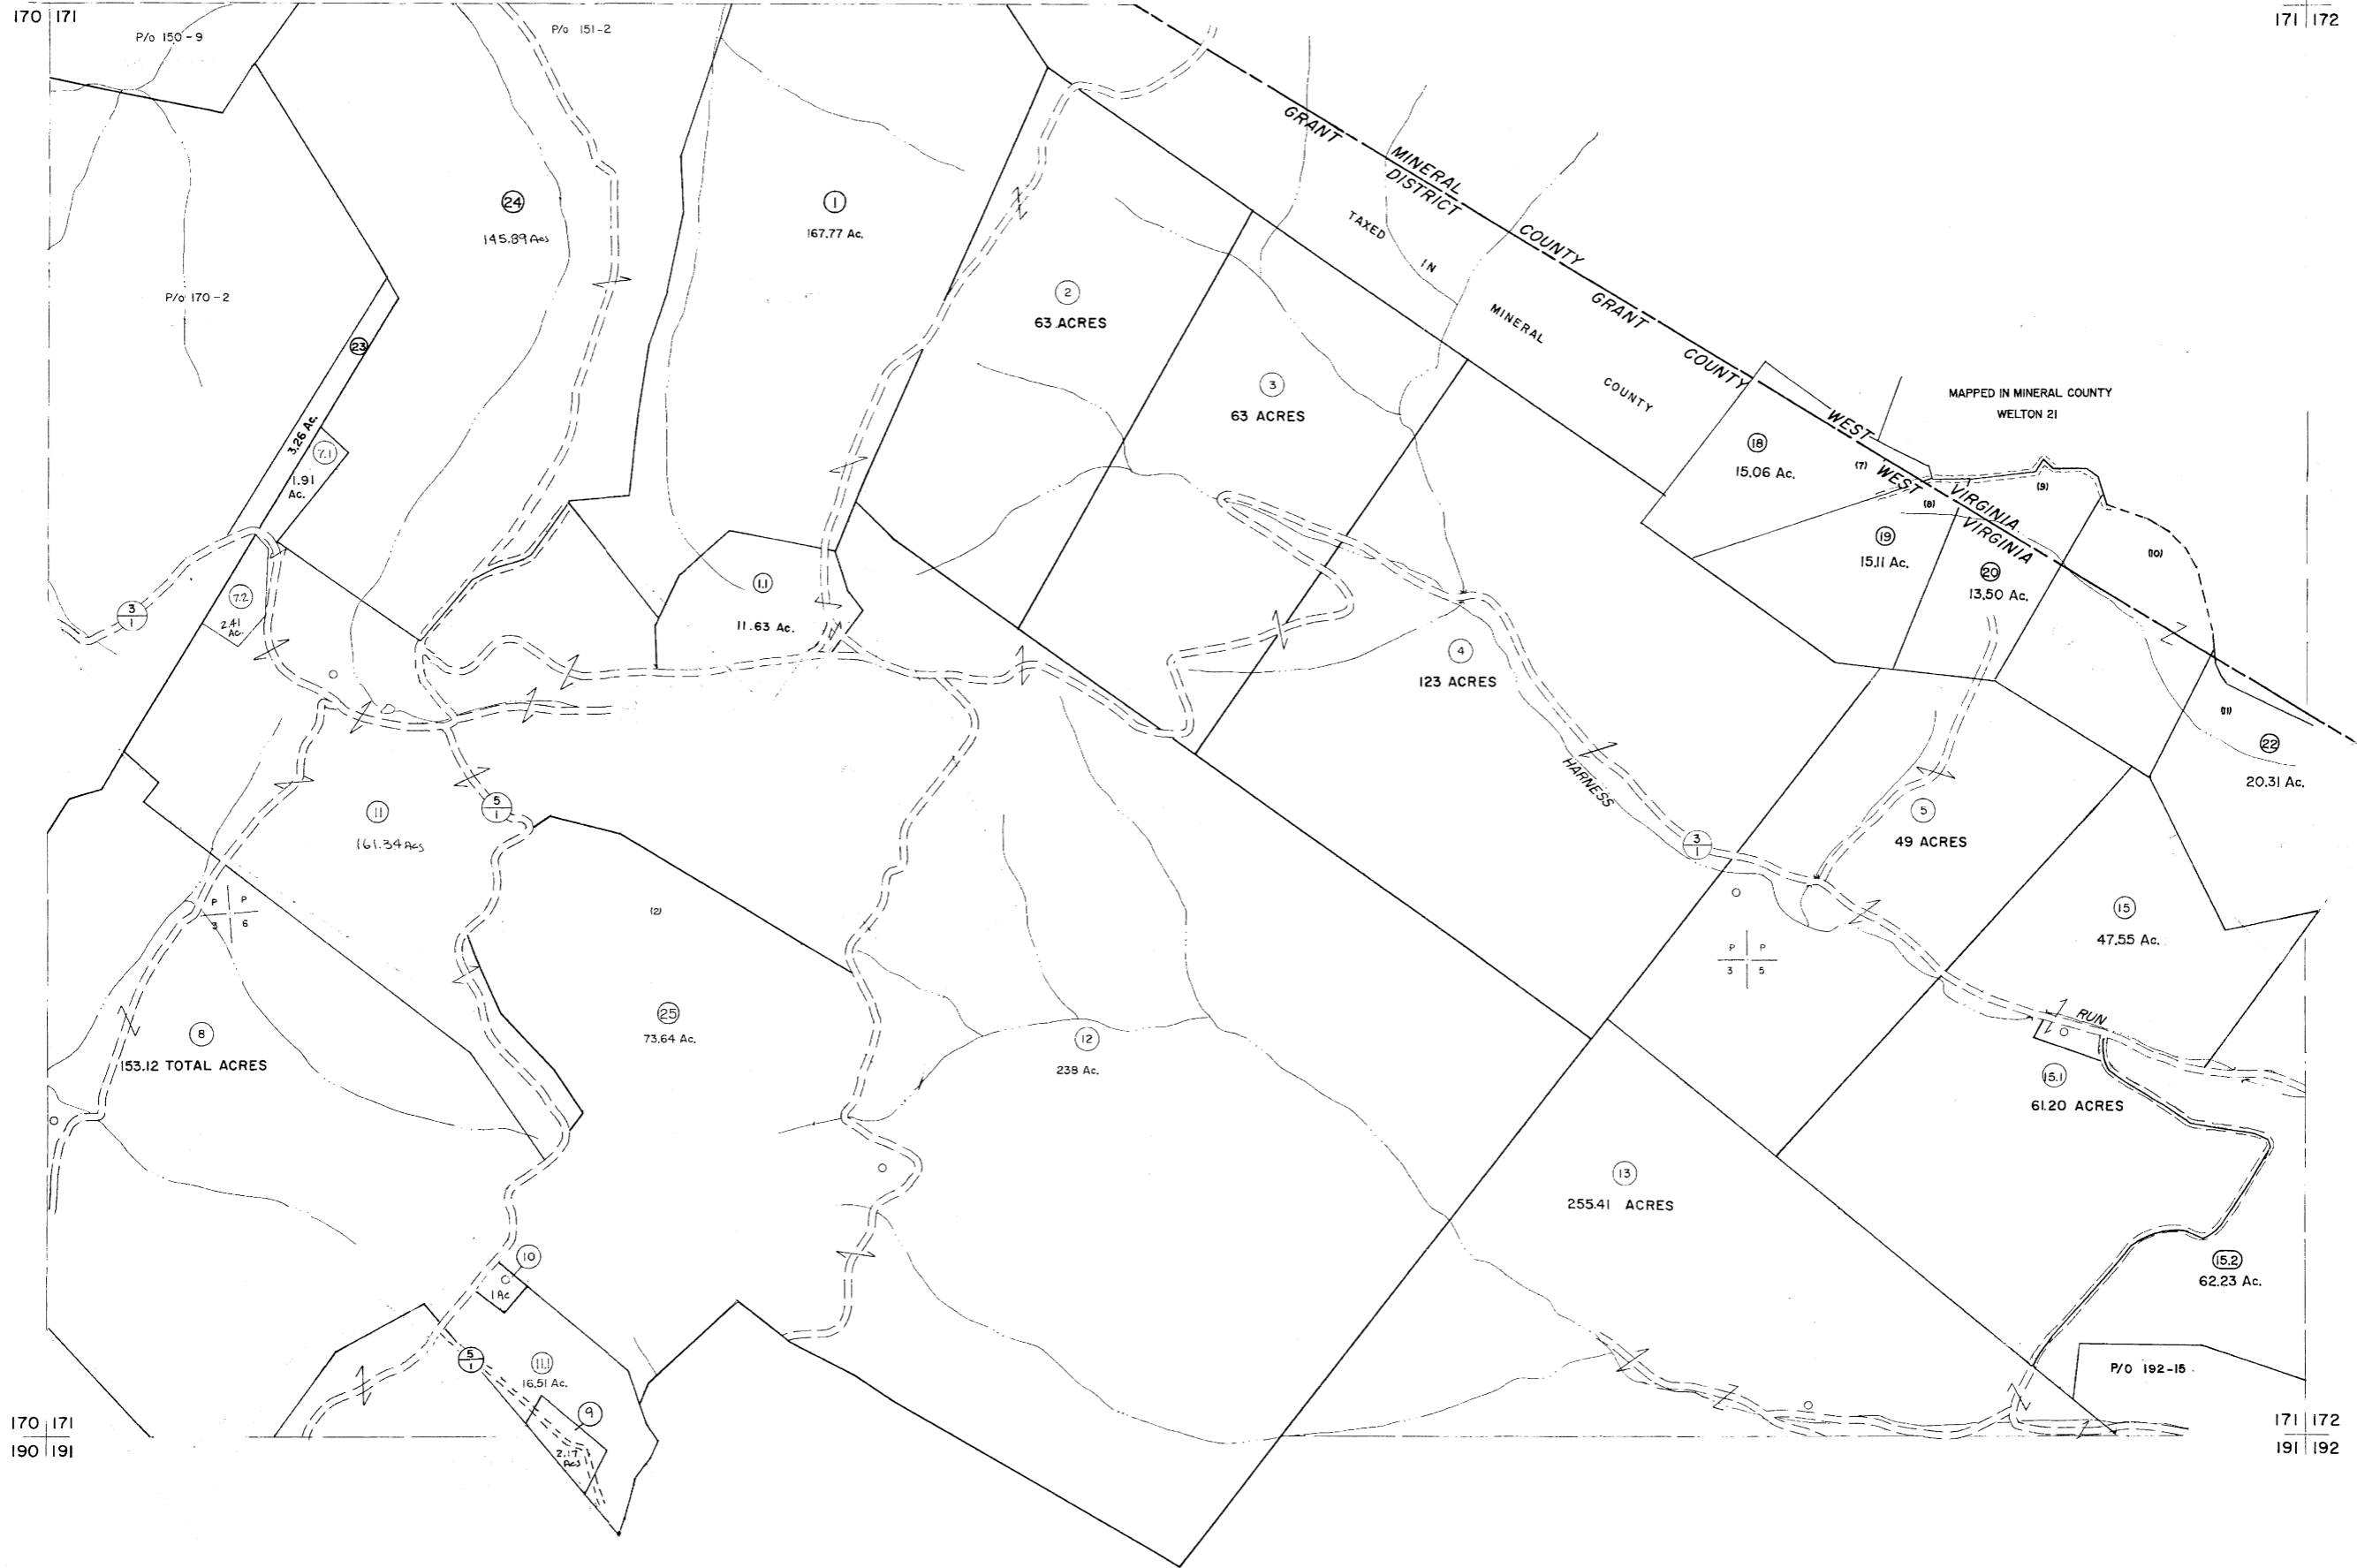

170 171  
190 191

171 172  
191 192

**For Tax Purposes Only**

Prepared by  
**MICHAEL BAKER, JR., INC.**  
Consulting Engineers  
Rochester, Pennsylvania

**Legend**

Property line	—————	Original lot line	—————
Edge of pavement or roadway	—————	Dead lot number	(15)
Corporation line	—————	Parcel or index number	(16)
District line	—————	Improvement	(17)
County line	—————	Railroad	(18)

**Revisions**

No.	Date	Description	By
1	5/28/78	MORROW	EXCALIBUR GRAPHICS 7/92
2	12-22-80	Nancy Stetler	EXCALIBUR GRAPHICS 7/93
3	JULY 1982	TRL	EXCALIBUR 6/99
4	REV. TO 7-1-85	NCS	EXCALIBUR 7/07
5	REV. TO 7-1-87	REB	
6	REV. TO 7-19-89	REB	
7			
8			

**KEY MAP**



**GRANT COUNTY**  
STATE OF WEST VIRGINIA  
Office of Assessor

DISTRICT

**GRANT**

**SHEET NO: 171**

Date, Aerial Photography: Nov., 1961 Date, Map: Dec., 1962  
Photo No: Scale: 1" = 400'