


268 269
288 289

269 270
289 290

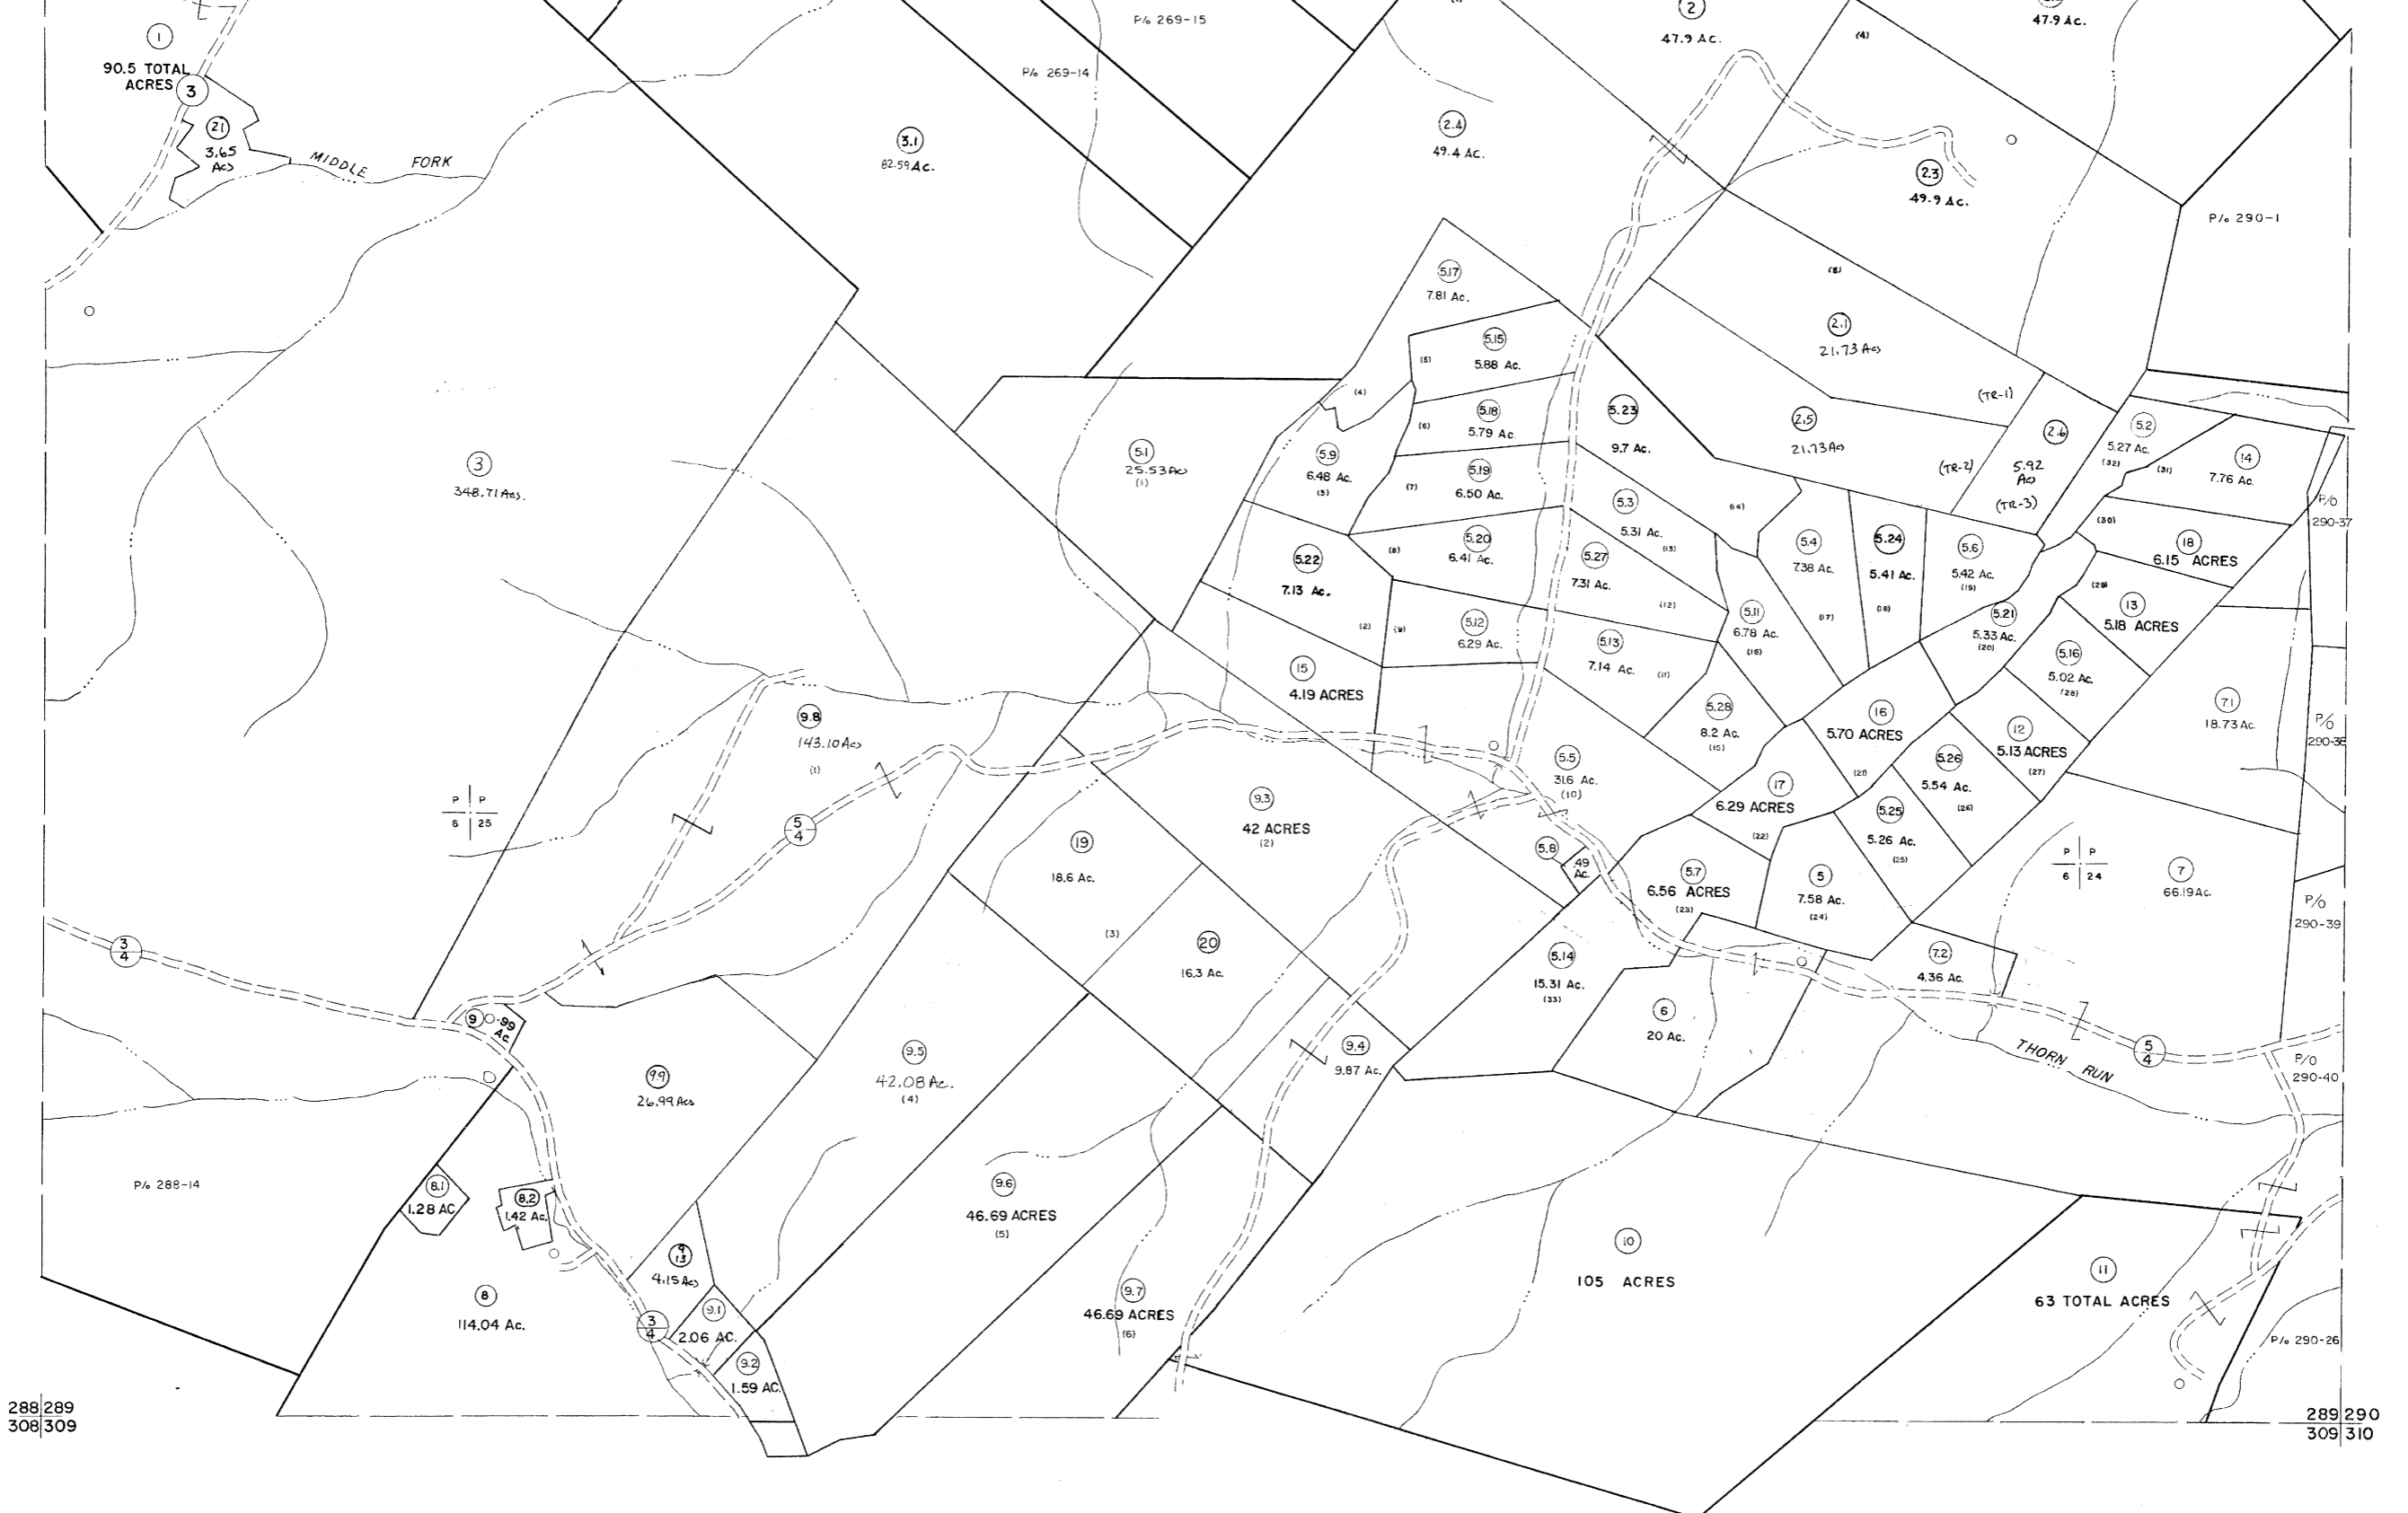

288 289
308 309

289 290
309 310

For Tax Purposes Only

Prepared by
MICHAEL BAKER, JR., INC.
Consulting Engineers
Rochester, Pennsylvania

Legend

Property line	—	Original lot line	—
Edge of pavement or roadway	—	Deed lot number	(15)
Corporation line	—	Parcel or index number	(99)
District line	—	Improvement	o
County line	—	Railroad	—

Revisions

1	5/24/73	MARSHALL	9	July 1986	TRL	17
2	4-14-75	T.G.	10	Revised to 7-1-87	18	
3	12-31-80		11	Revised to 7-19-89	19	
4	Revised to 7-81		12	EXCALIBUR GRAPHICS 7/91	20	
5	JULY 1982	TRL	13	EXCALIBUR 1/99	21	
6	REV. TO 7-1-83	NCS	14	EXCALIBUR 7/05	22	
7	1/1/84		15	EXCALIBUR 7/08	23	
8	Revised to 7-1-85		16	EXCALIBUR 7/09	24	

KEY MAP



GRANT COUNTY
STATE OF WEST VIRGINIA
Office of Assessor

DISTRICT

GRANT

SHEET NO: 289

Date, Aerial Photography: Nov., 1961 Date, Map: Dec., 1962
Photo No: Scale: 1" = 400