


290 291
310 311

291
311

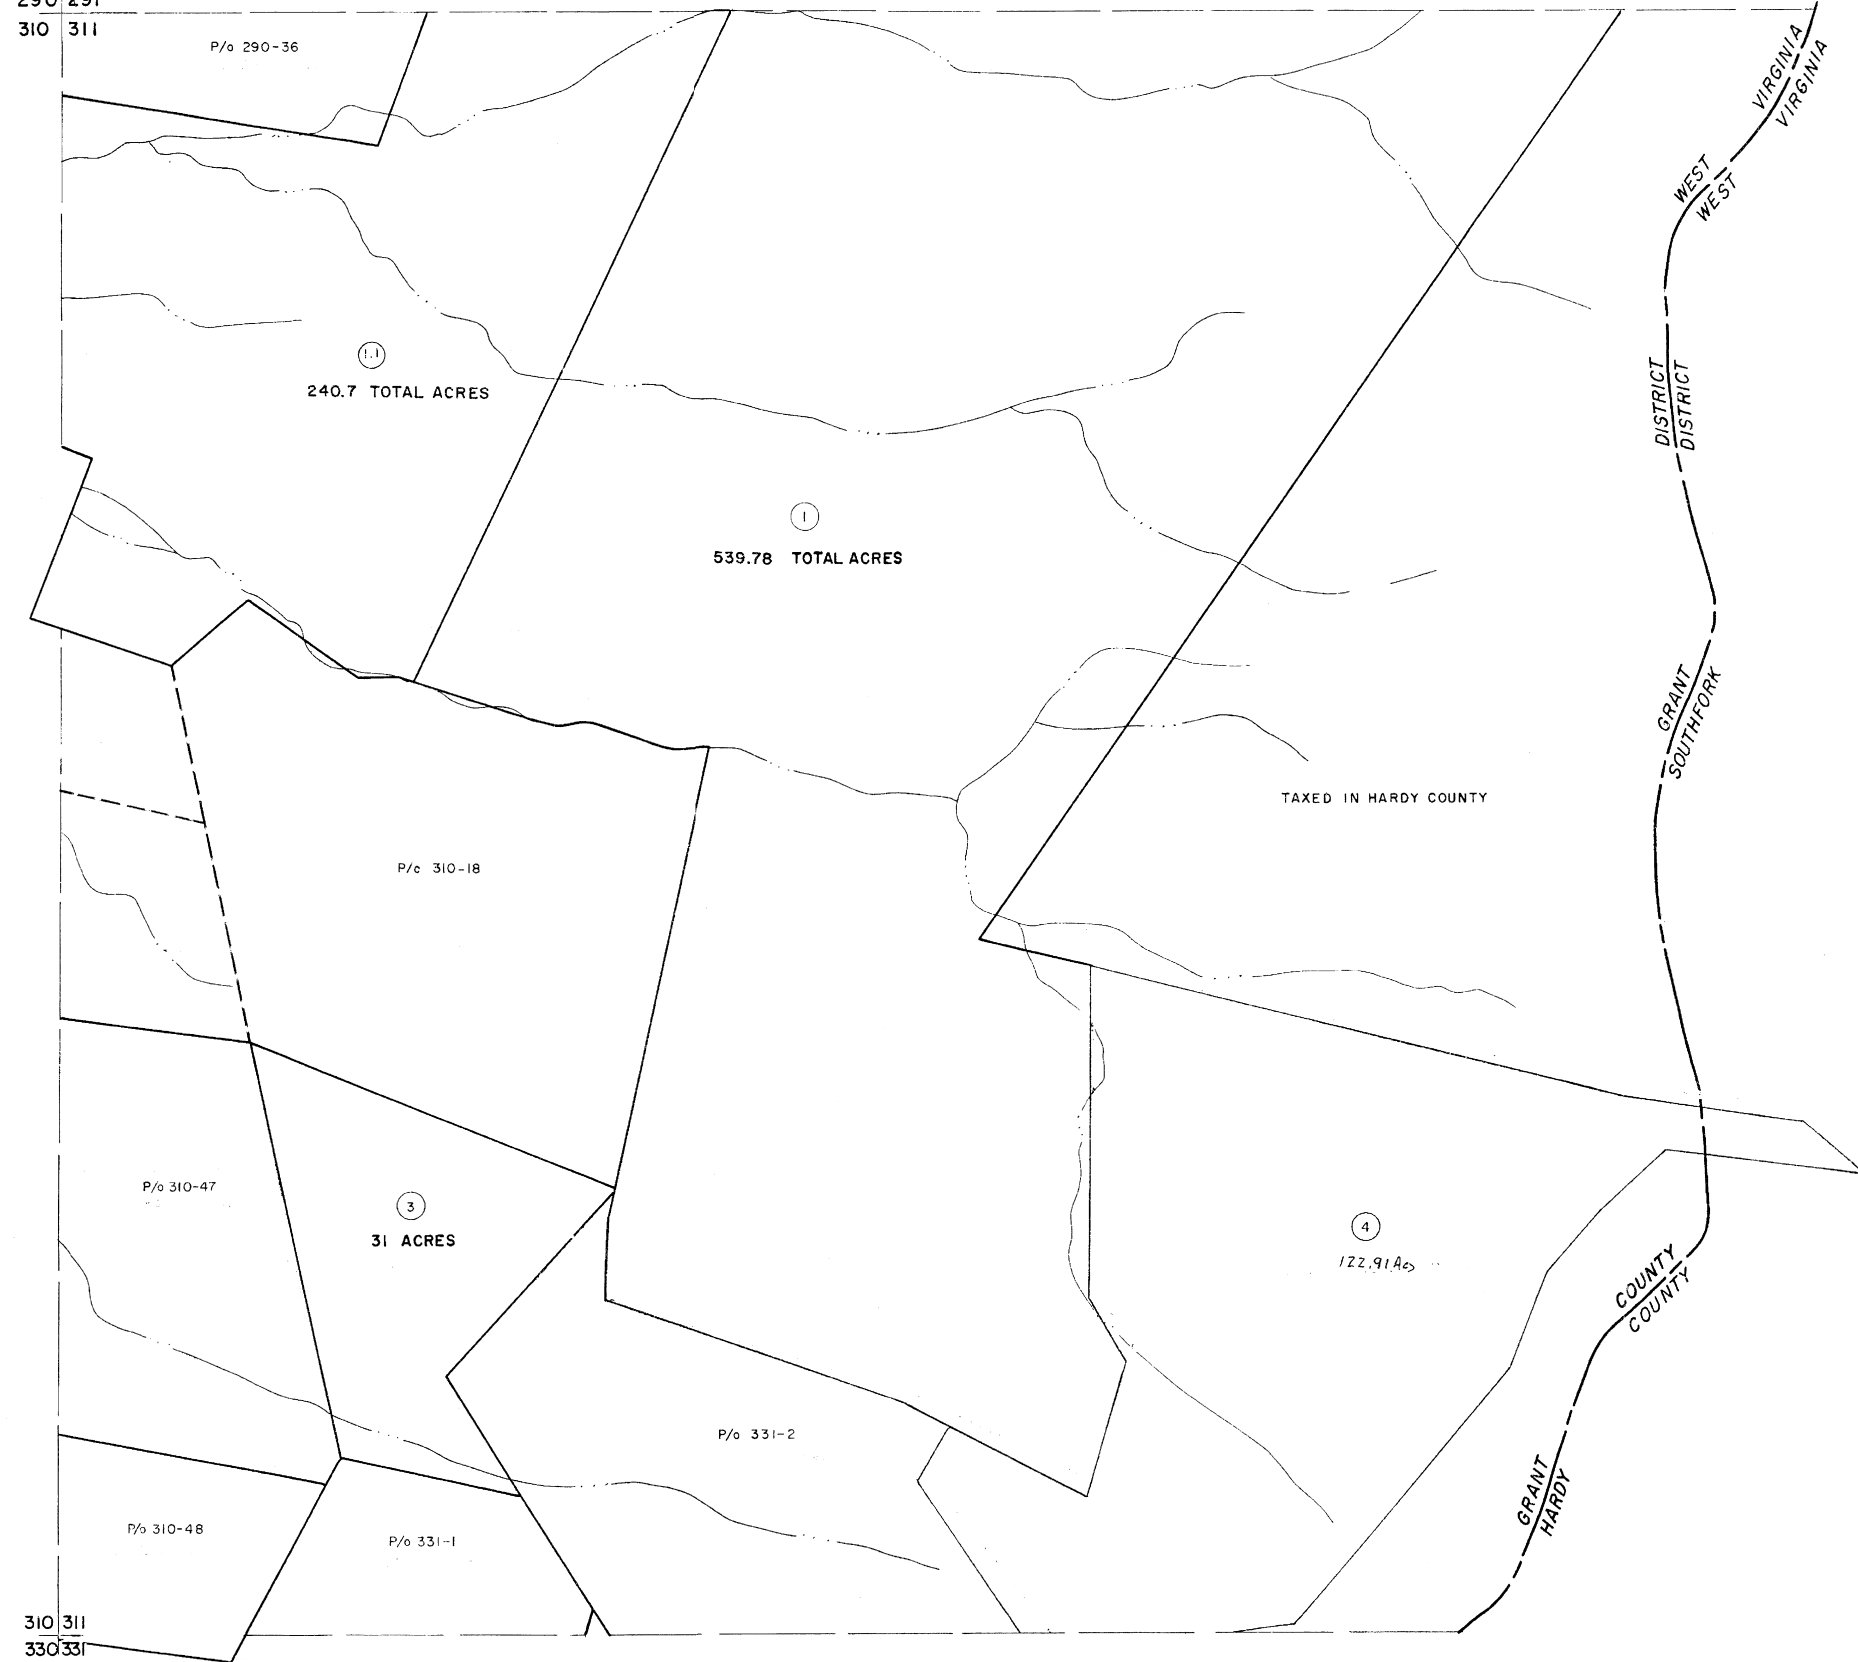

311
331

For Tax Purposes Only

Prepared by
MICHAEL BAKER, JR., INC.
Consulting Engineers
Rochester, Pennsylvania

Legend

Property line	—————	Original lot line	-----
Edge of pavement or roadway	-----	Deed lot number	(15)
Corporation line	-----	Parcel or index number	(20)
District line	-----	Improvement	o
County line	-----	Railroad	o

Revisions

1	5-22-62	9	17
2	5-18-73	10	18
3	Revised to 7-1-83	11	19
4	JULY, 1982	12	20
5	REV. TO 7-1-83	13	21
6	Revised to 7-1-89	14	22
7	REV. TO 7-19-89	15	23
8	EX-A-B-U-R	16	24

KEY MAP



GRANT COUNTY
STATE OF WEST VIRGINIA
Office of Assessor

DISTRICT

GRANT

SHEET NO: 311

Date, Aerial Photography: November, 1961 Date, Map: Dec., 1962
Photo No: Scale: 1" = 400'