


310 | 311
330 | 331

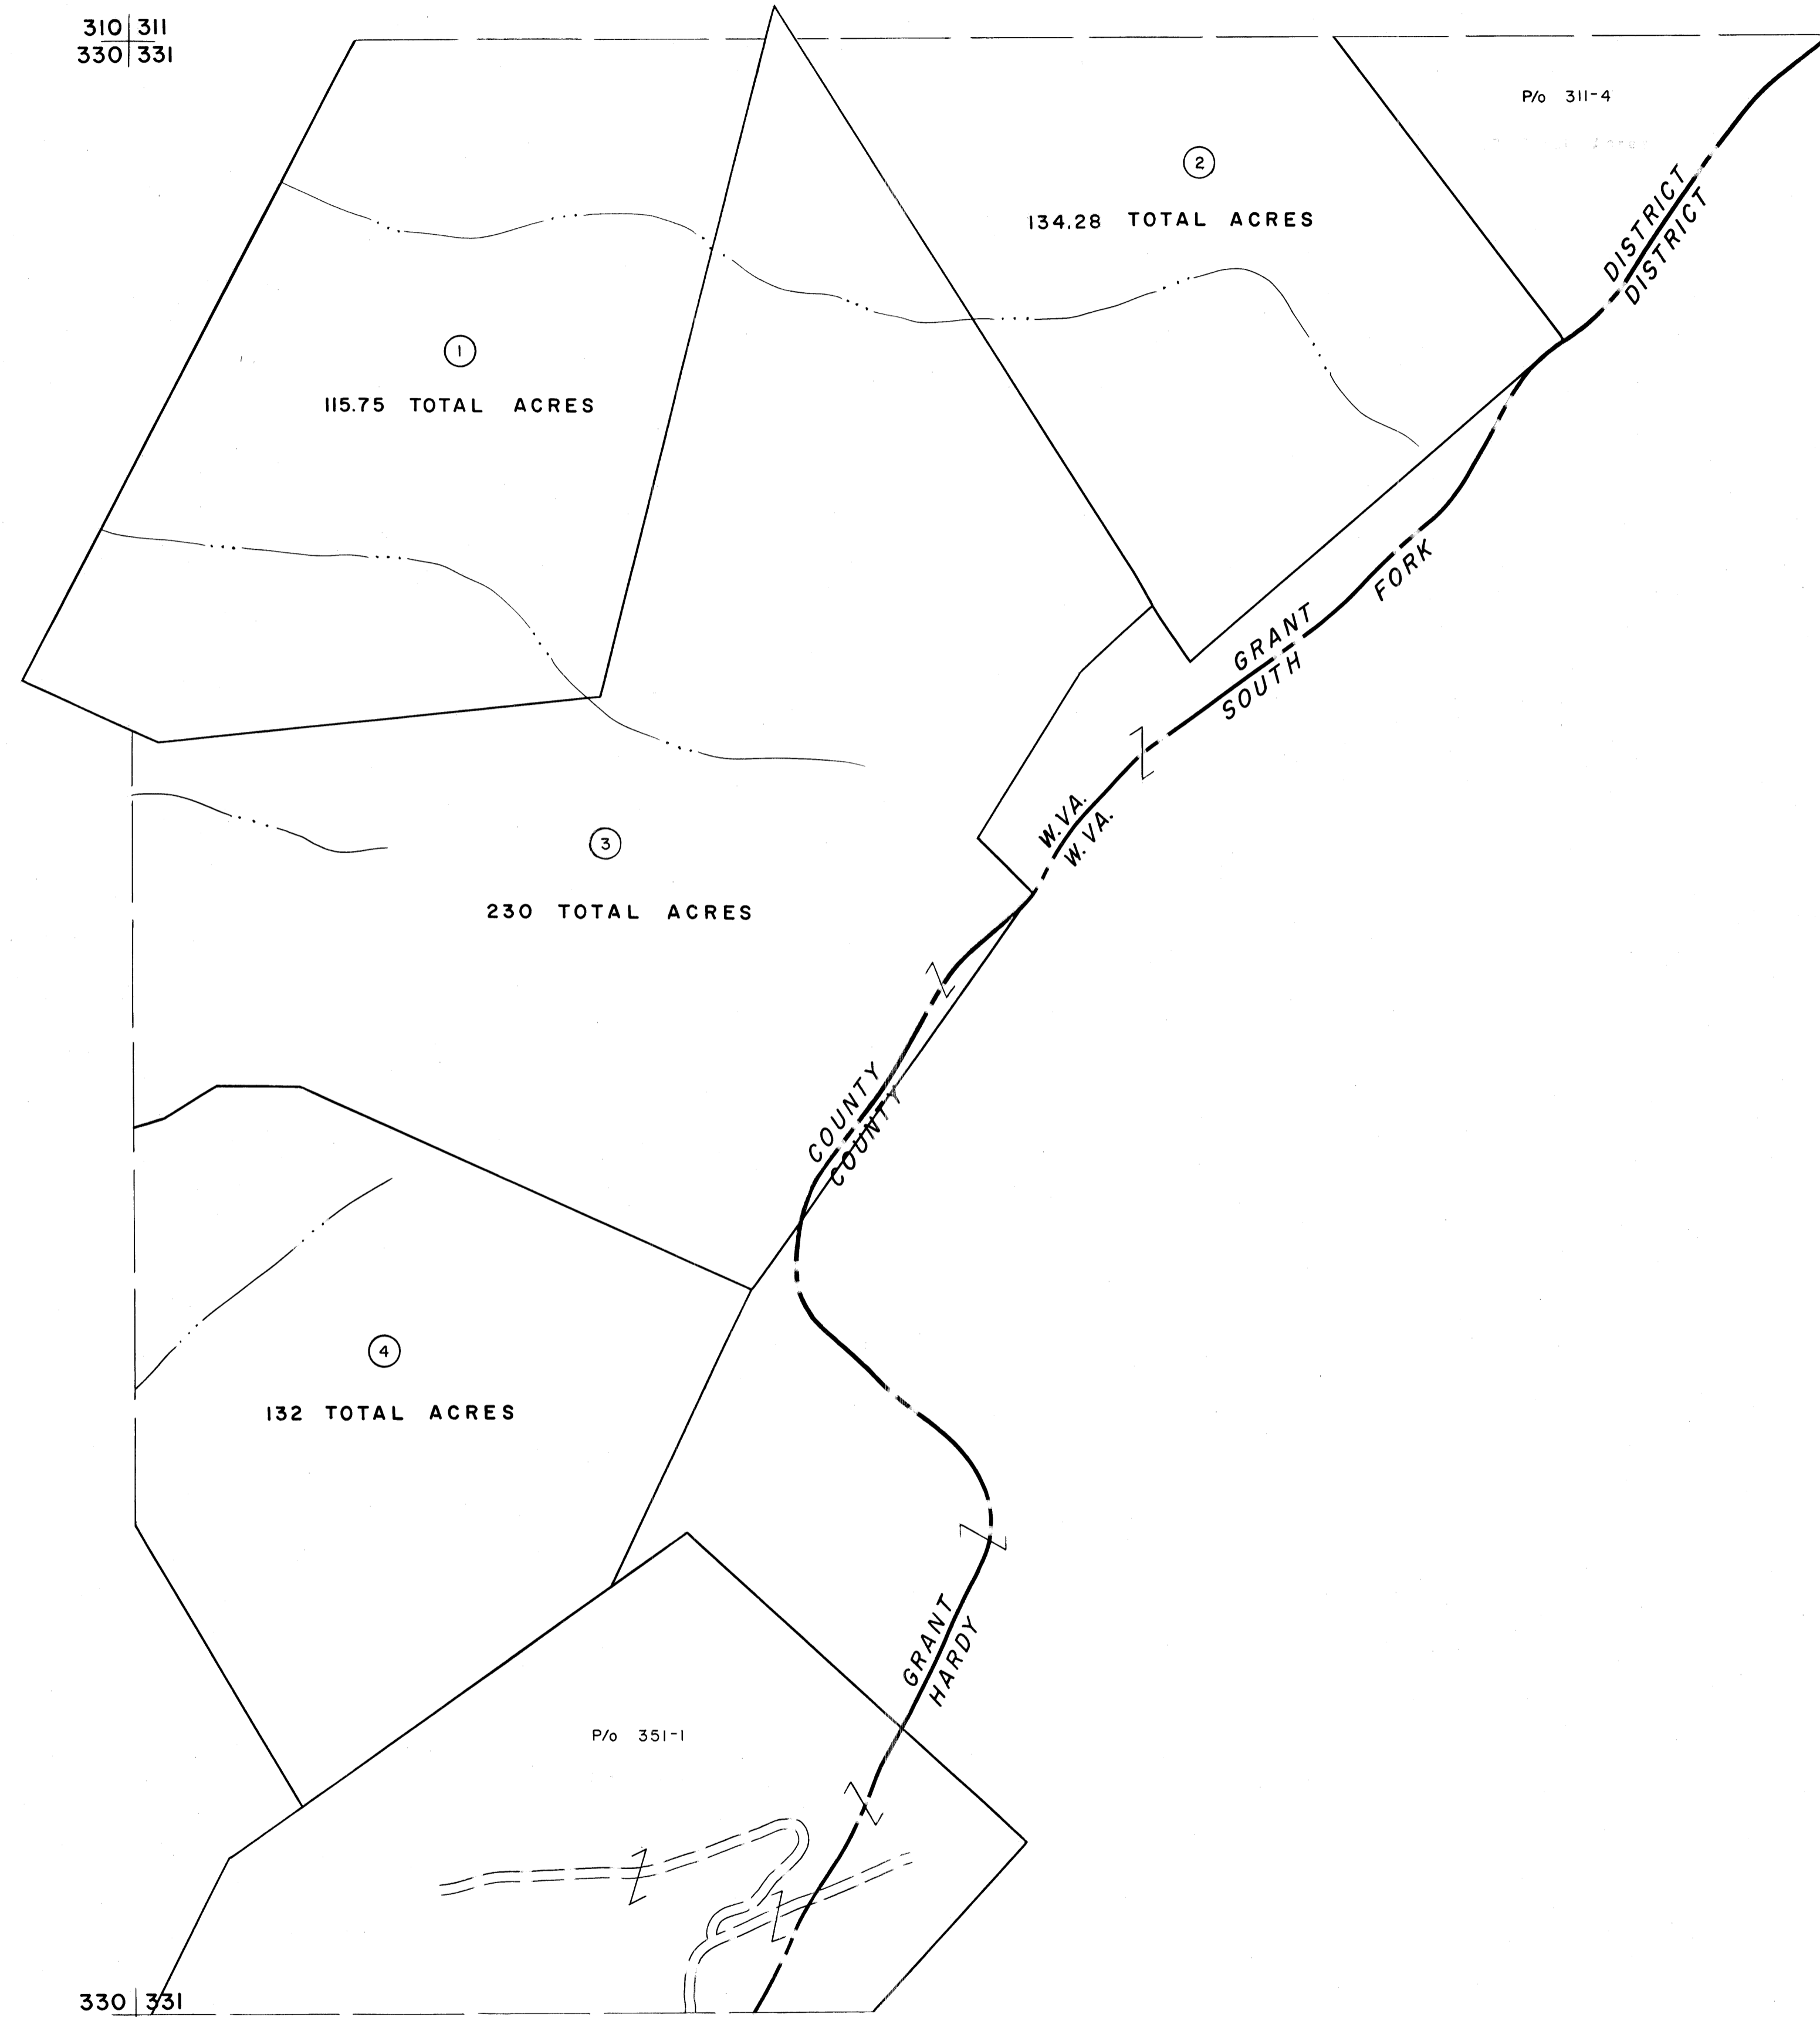

330 | 331
350 | 351

For Tax Purposes Only

Prepared by
MICHAEL BAKER, JR., INC.
Consulting Engineers
Rochester, Pennsylvania


Legend

Property line	—————	Original lot line	-----
Edge of pavement or roadway	-----	Deed lot number	(15)
Corporation line	-----	Parcel or index number	(22)
District line	-----	Improvement	o
County line	-----	Railroad	+

Revisions

1	JULY, 1981	TRL	9	17
2	JULY, 1982	TRL	10	18
3	REV. TO 7-19-89	R.E.B.	11	19
4			12	20
5			13	21
6			14	22
7			15	23
8			16	24

KEY MAP

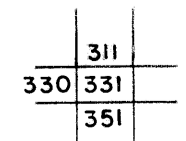

GRANT COUNTY
STATE OF WEST VIRGINIA
Office of Assessor

DISTRICT

GRANT

SHEET NO: 331

Date, Aerial Photography: Nov., 1961 Date, Map: Dec., 1962
Photo No: Scale: 1" = 400'