


367 368
387 388

368 369
388 389

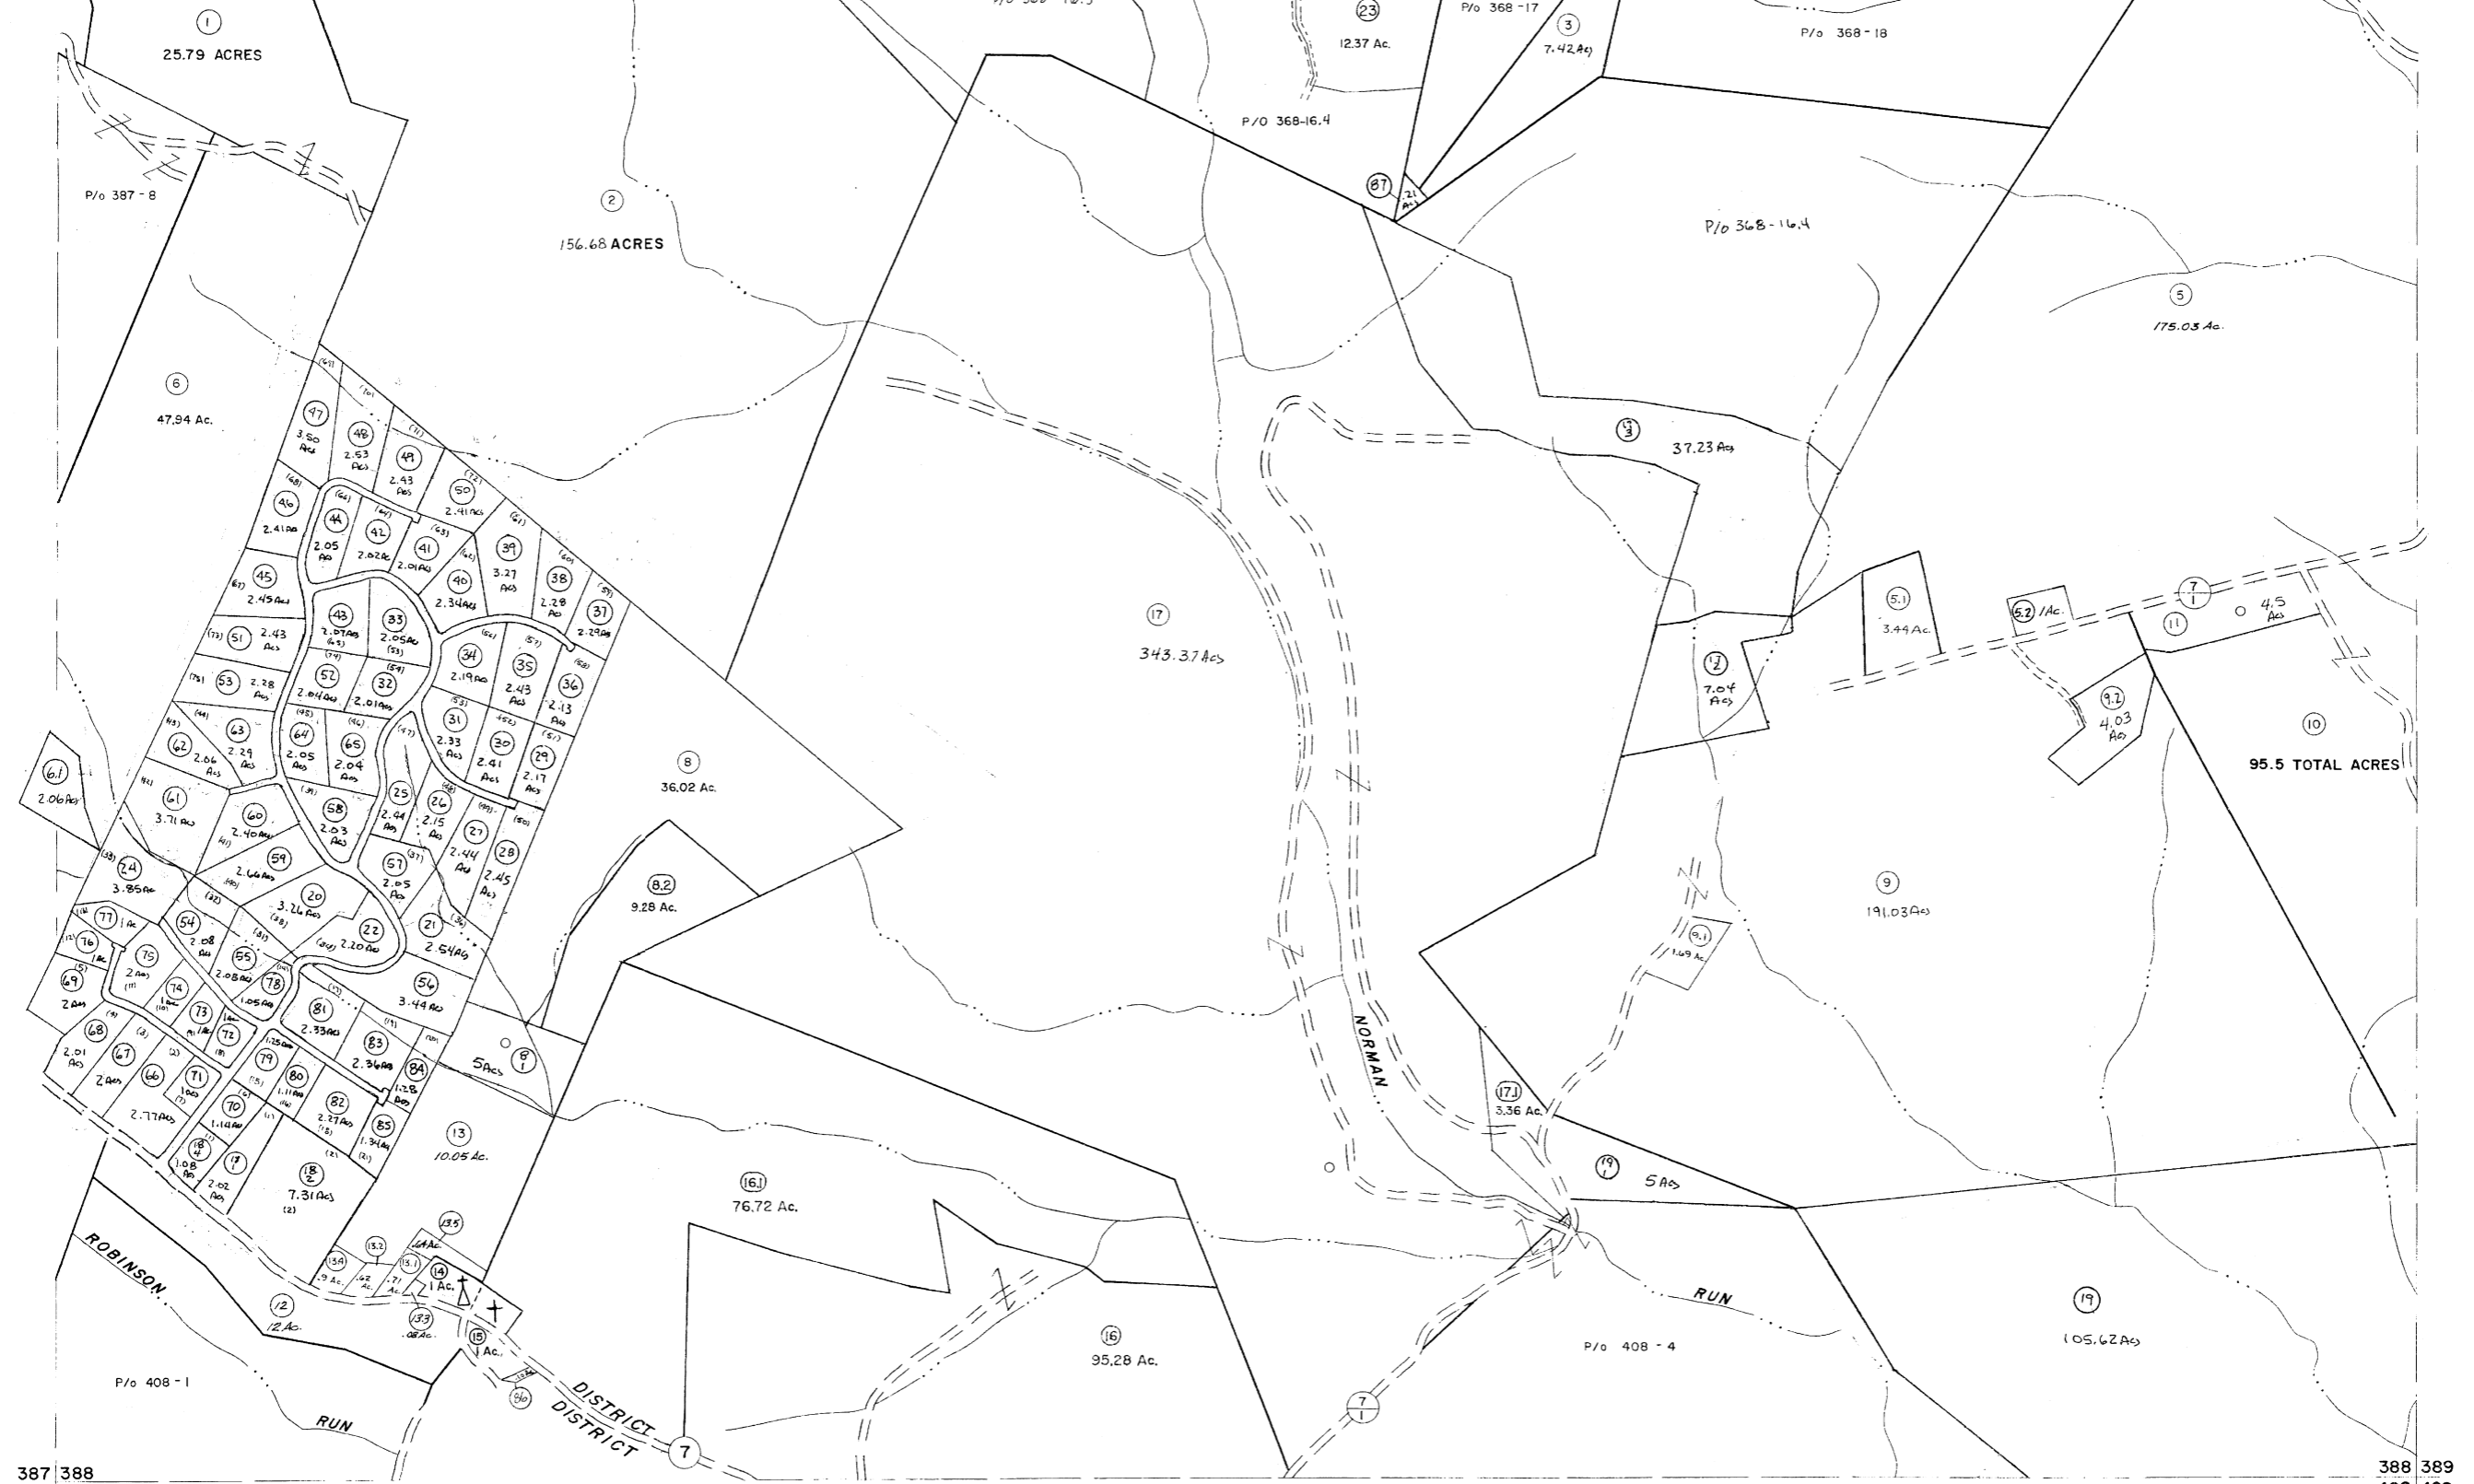

387 388
407 408

388 389
408 409

For Tax Purposes Only

Prepared by
MICHAEL BAKER, JR., INC.
Consulting Engineers
Rochester, Pennsylvania

Legend	
Property line	Original lot line
Edge of pavement or roadway	Deed lot number
Corporation line	Parcel or index number
District line	Improvement
County line	Railroad

Revisions			
1	Original Manual	9	Revised to 7-87 set
2	4-14-75 T.G.	10	REV TO 7-19-89
3	9-11-76	11	EXCALIBUR GRAPHICS 7/91
4	1-5-81	12	EXCALIBUR GRAPHICS 7/93
5	Revised to 7-81	13	EXCALIBUR 1/99
6	Revised to 7-82 set	14	EXCALIBUR 6/99
7	Revised to 7-84 set	15	EXCALIBUR 12/01
8	July, 1986	16	EXCALIBUR 7-04
17	EXCALIBUR 7/07	18	EXCALIBUR 7/08
19	EXCALIBUR 7/09	20	
21		21	
22		22	
23		23	
24		24	

KEY MAP

368
387 388 389
408

GRANT COUNTY
STATE OF WEST VIRGINIA
Office of Assessor

DISTRICT GRANT

SHEET NO: 388

Date, Aerial Photography: Nov., 1961
Photo No. Date, Map: Dec., 1962
Scale: 1" = 400'