


507 508
527 528

508 509
528 529

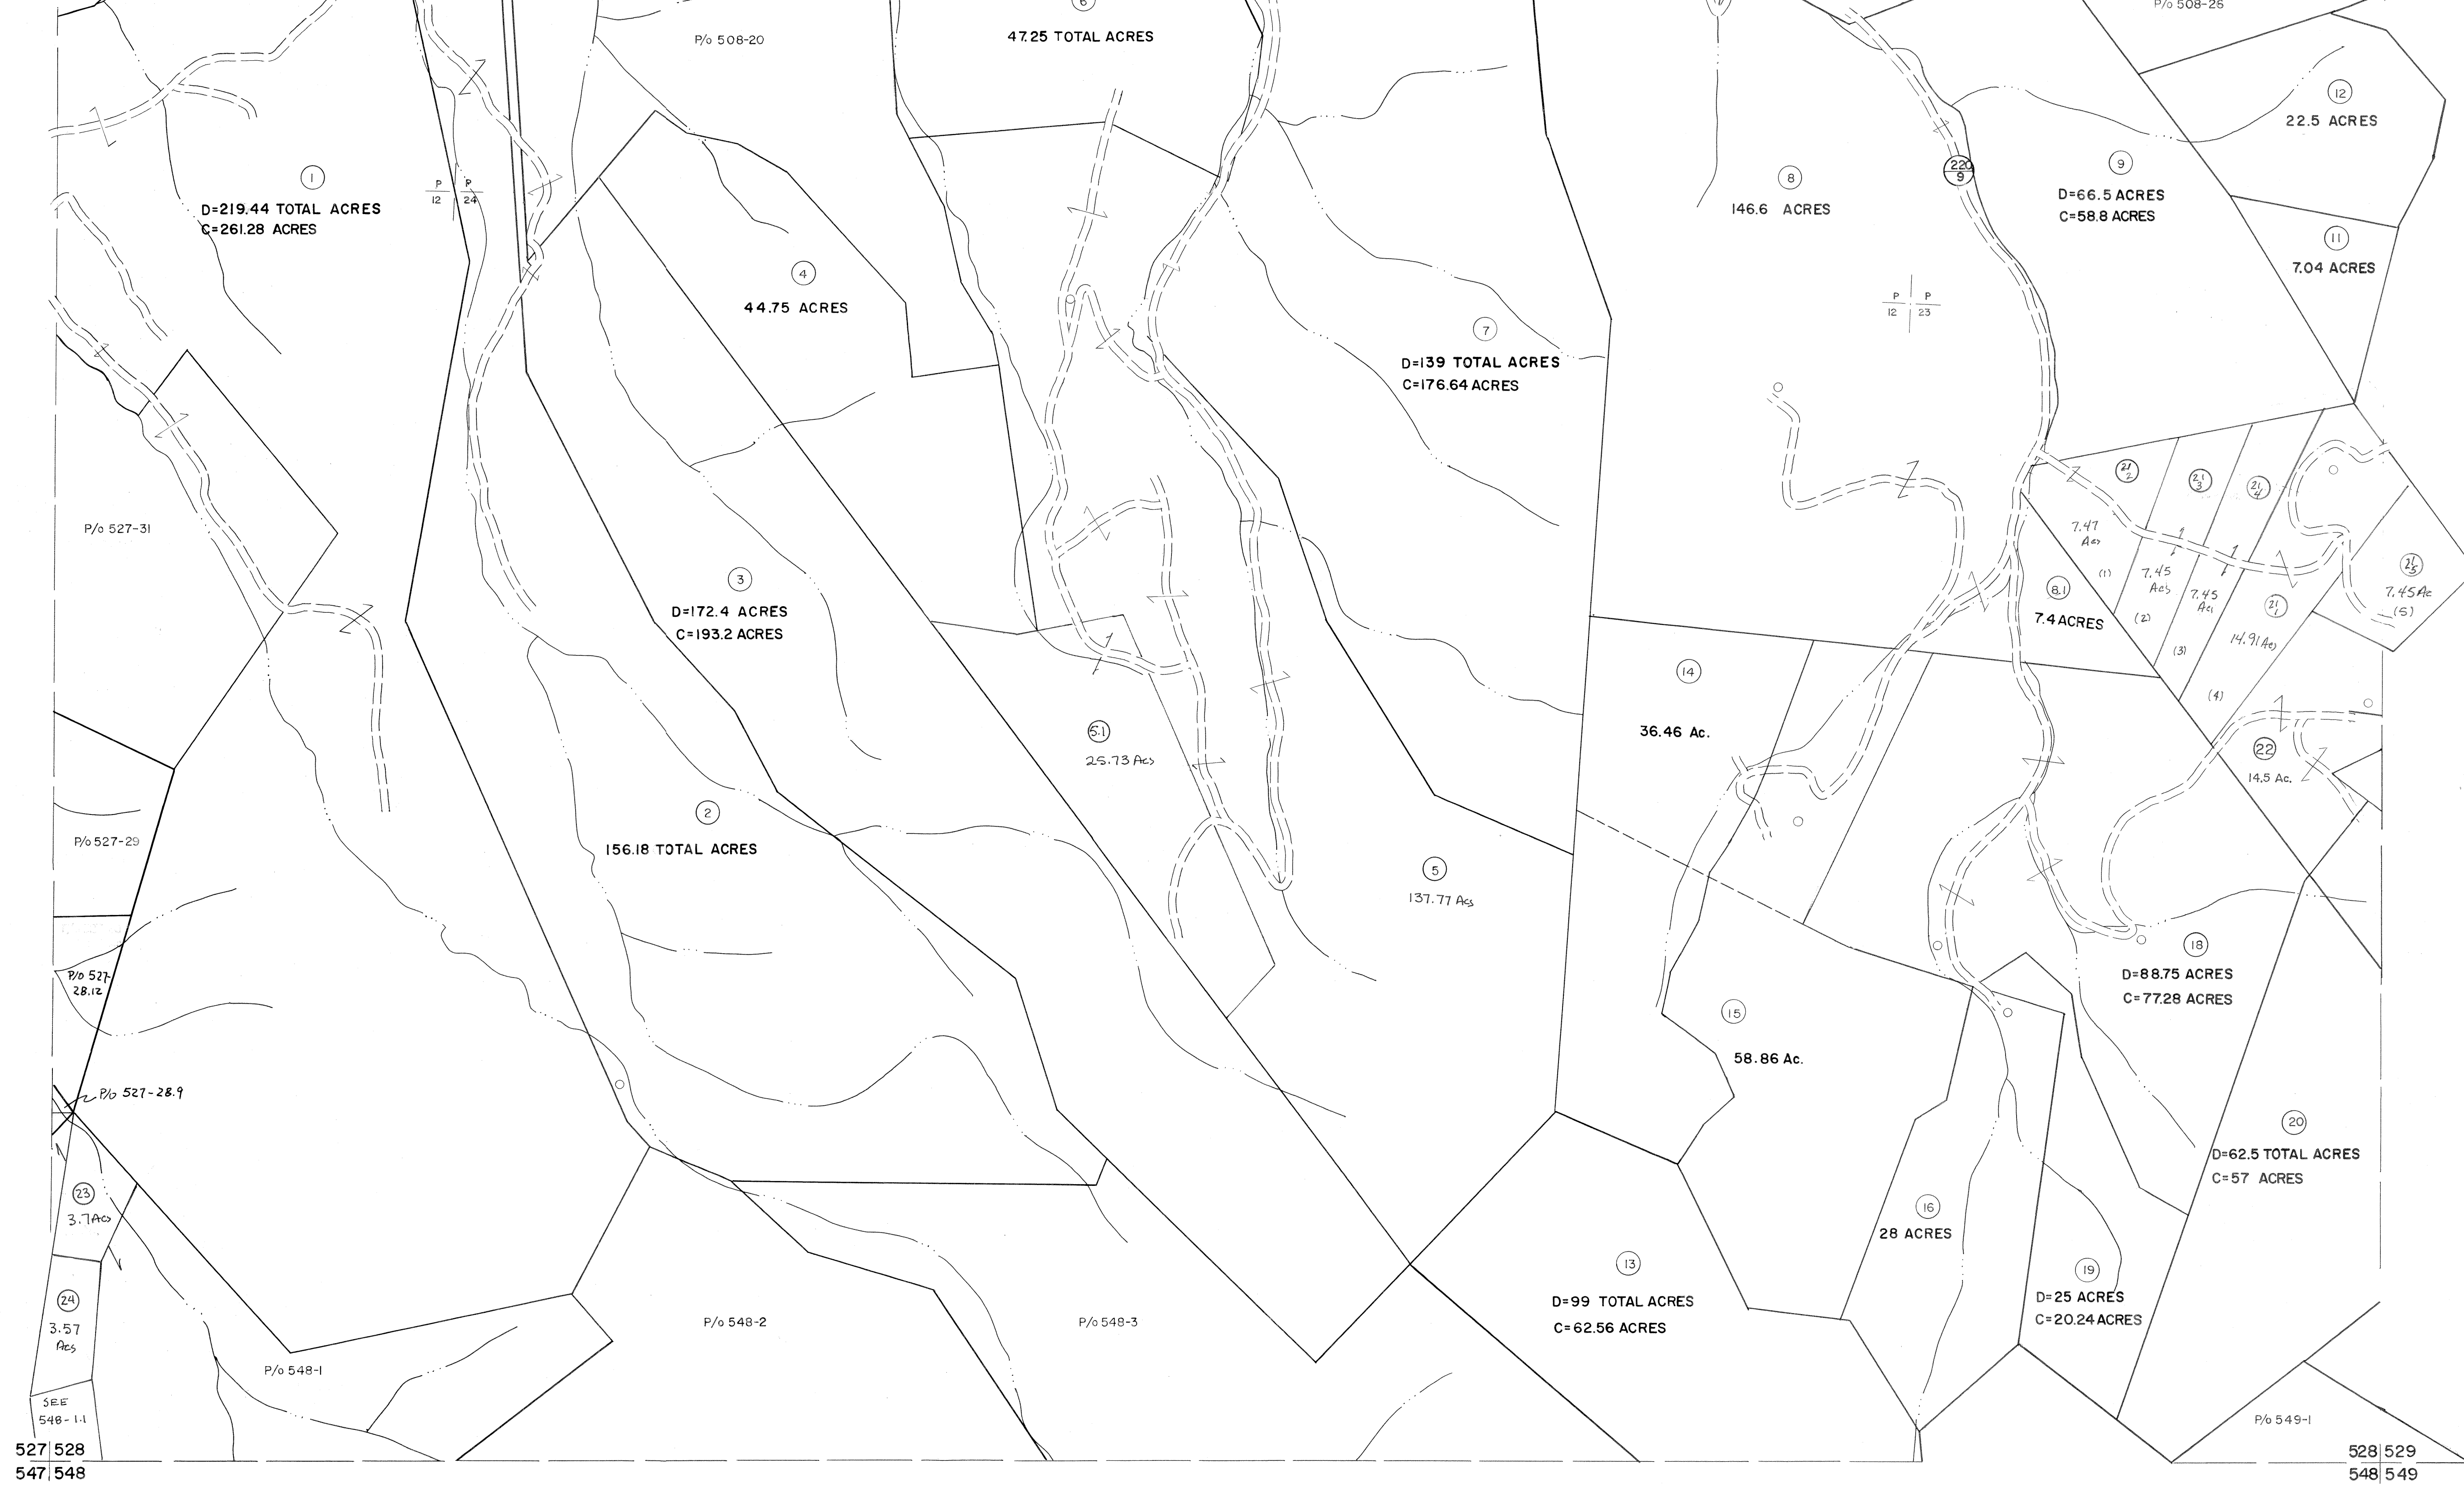

527 528
547 548


528 529
548 549

For Tax Purposes Only

Prepared by
MICHAEL BAKER, JR., INC.
Consulting Engineers
Rochester, Pennsylvania

Legend	
Property line	Original lot line
Edge of pavement or roadway	Deed lot number
Corporation line	Parcel or index number
District line	Improvement
County line	Railroad

Revisions			
1	Revised to 7-81	9	Excavator 7/05
2	Revised to 7-1-82	10	Excavator 7/07
3	Revised to 7-1-85	11	
4	Revised to 7-1-87	12	
5	Revised to 7-1-87	13	
6	EXCALIBUR GRAPHICS 7/91	14	
7	EXCALIBUR GRAPHICS 7/93	15	
8	Excavator 11/99	16	

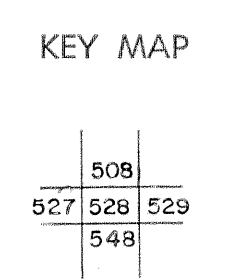

GRANT COUNTY
STATE OF WEST VIRGINIA
Office of Assessor

DISTRICT
MILROY

SHEET NO: 528

Date, Aerial Photography: November, 1961 Date, Map: Dec., 1962
Photo No: Scale: 1" = 400'