


168 169
188

169 170
189 190

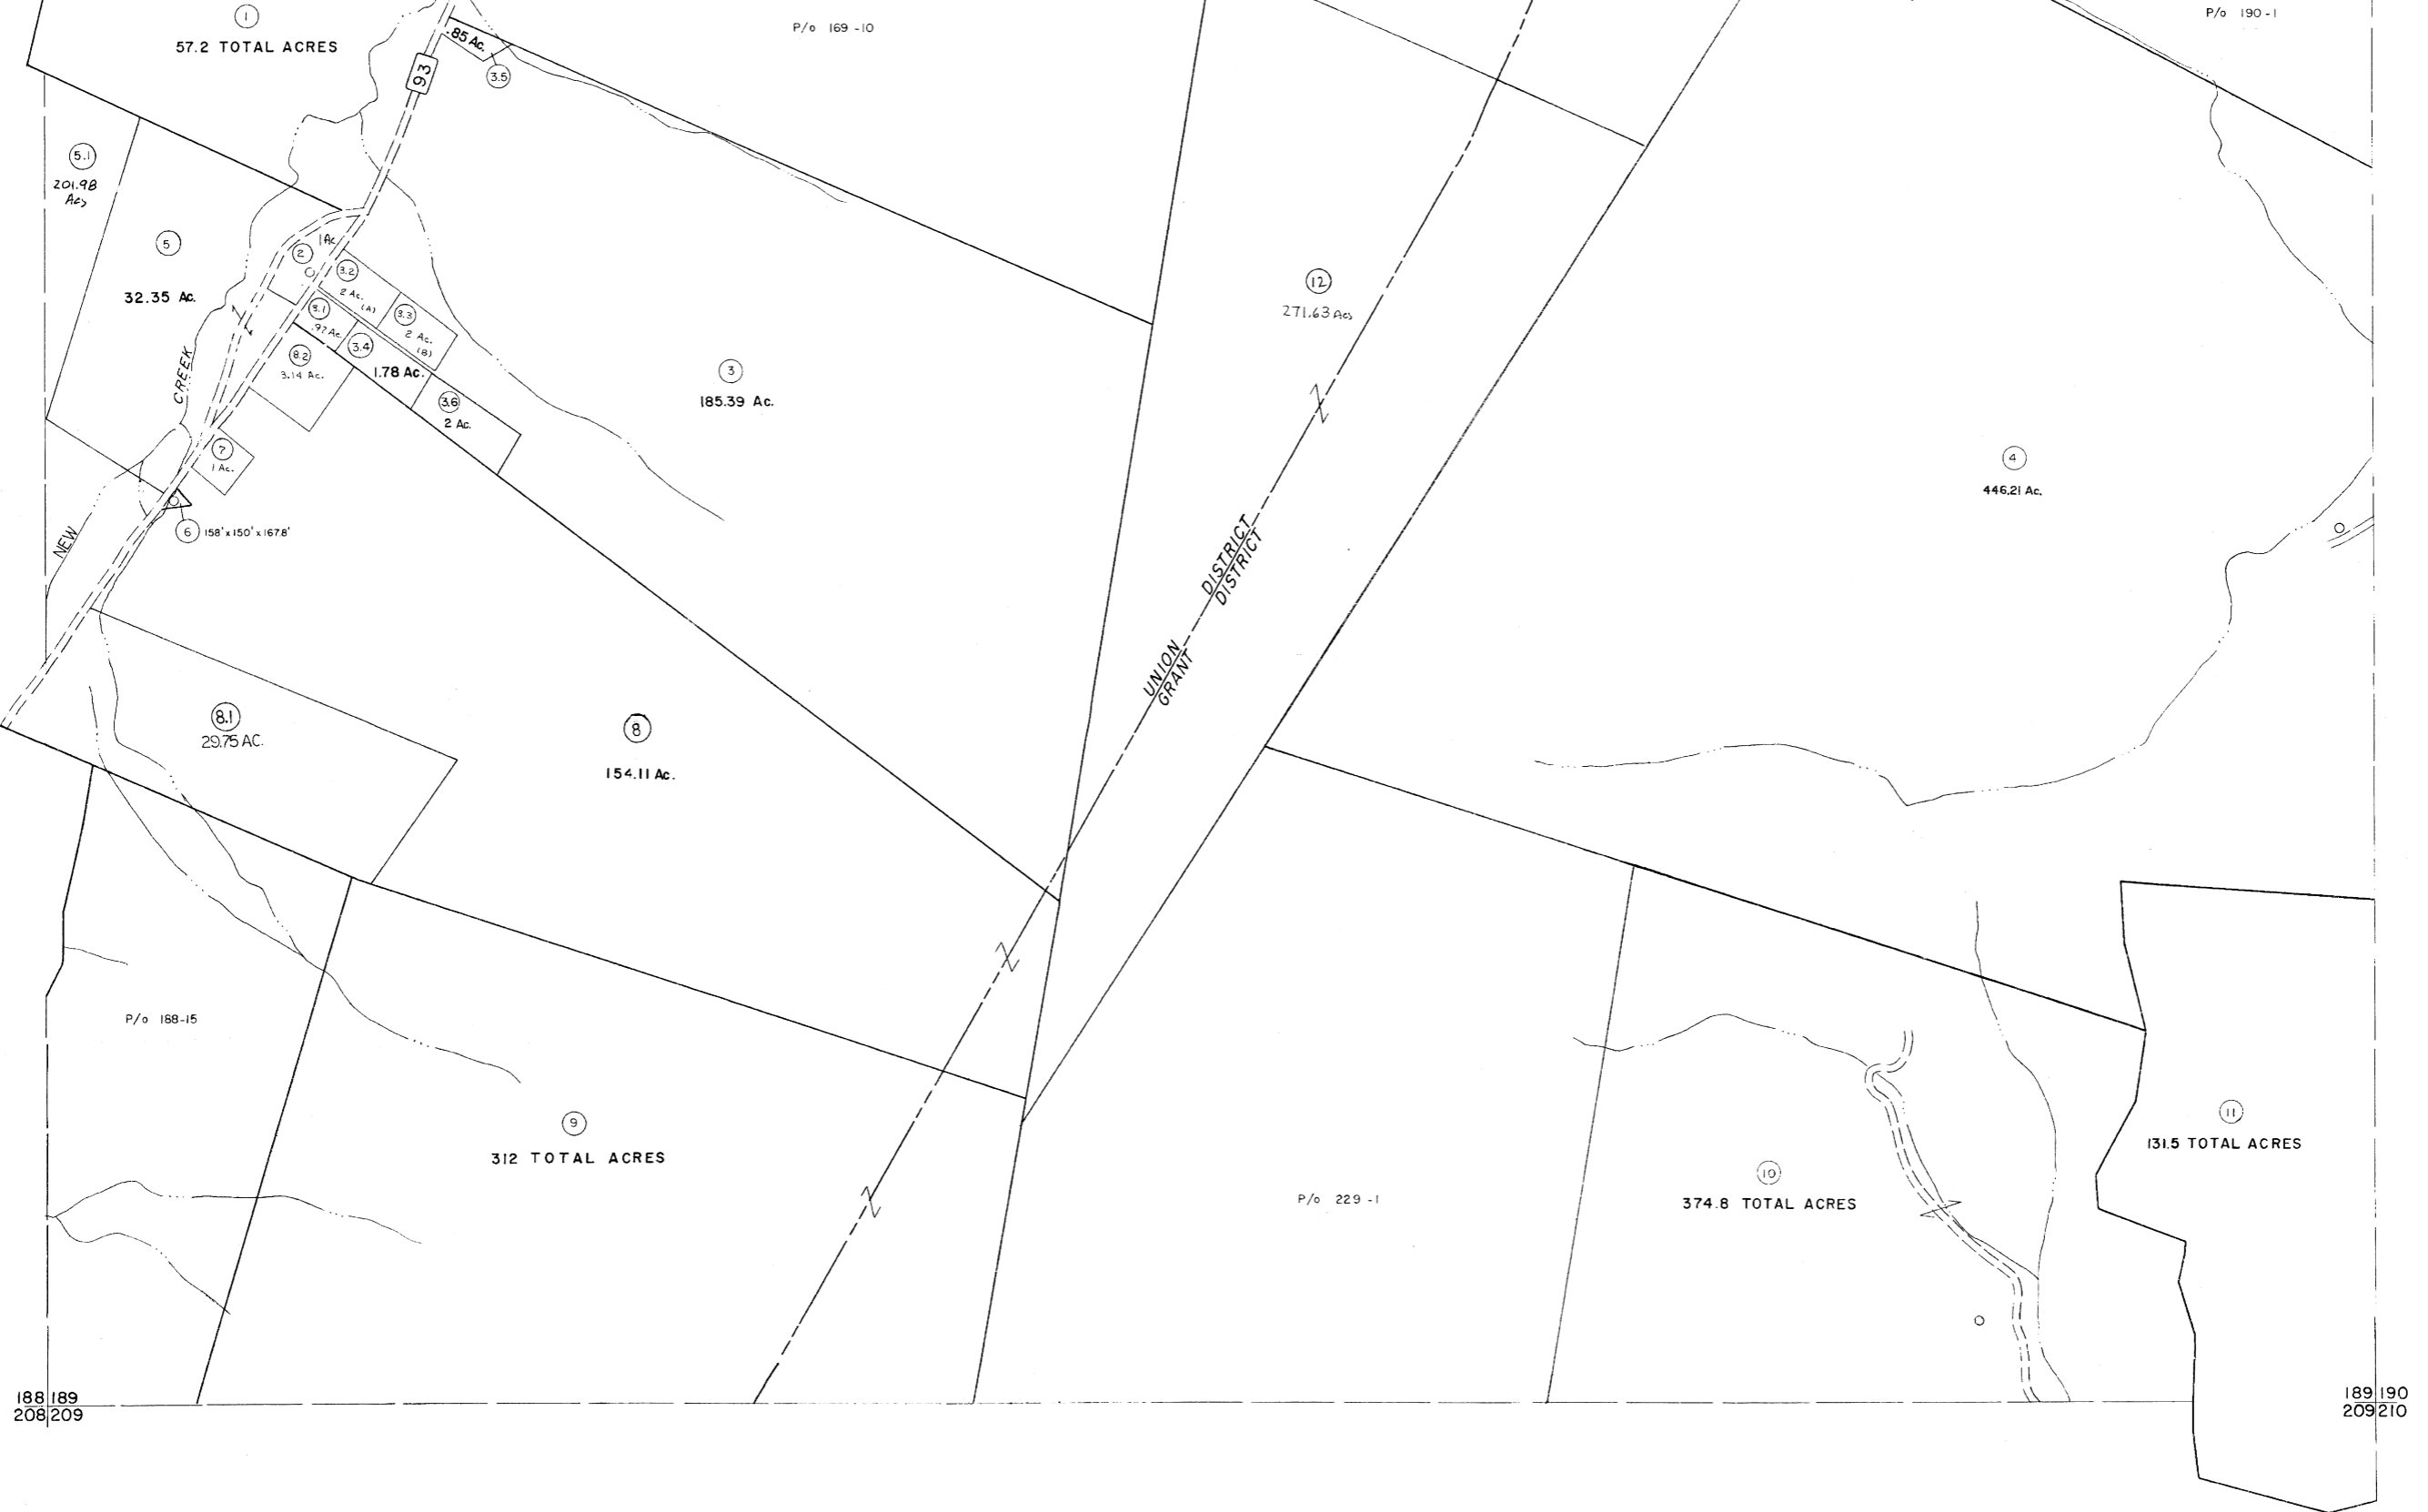

188 189
208 209

189 190
209 210

For Tax Purposes Only

Prepared by
MICHAEL BAKER, JR., INC.
Consulting Engineers
Rochester, Pennsylvania

Legend	
Property line	Original lot line
Edge of pavement or roadway	Deed lot number
Corporation line	Parcel or index number
District line	Improvement
County line	Railroad

Revisions			
1	5-22-73 D.W.V.	9	EXCALIBUR 07/07
2	3/14/75 JC	10	EXCALIBUR 7/10/79
3	Caused to T.R.I. J.C.	11	
4	JULY 1982 TRL	22	
5	REV TO 7-19-89 R.E.B.	23	
6	EXCALIBUR GRAPHICS 7/91	24	
7	EXCALIBUR 11/99	25	
8	EXCALIBUR 6/1/99	26	



GRANT COUNTY
STATE OF WEST VIRGINIA
Office of Assessor

DISTRICT	UNION GRANT
SHEET NO:	189
Date, Aerial Photography: Nov., 1961	Date, Map: Dec., 1962
Photo No:	Scale: 1" = 400'