


264 265
284 285

265 266
285 286

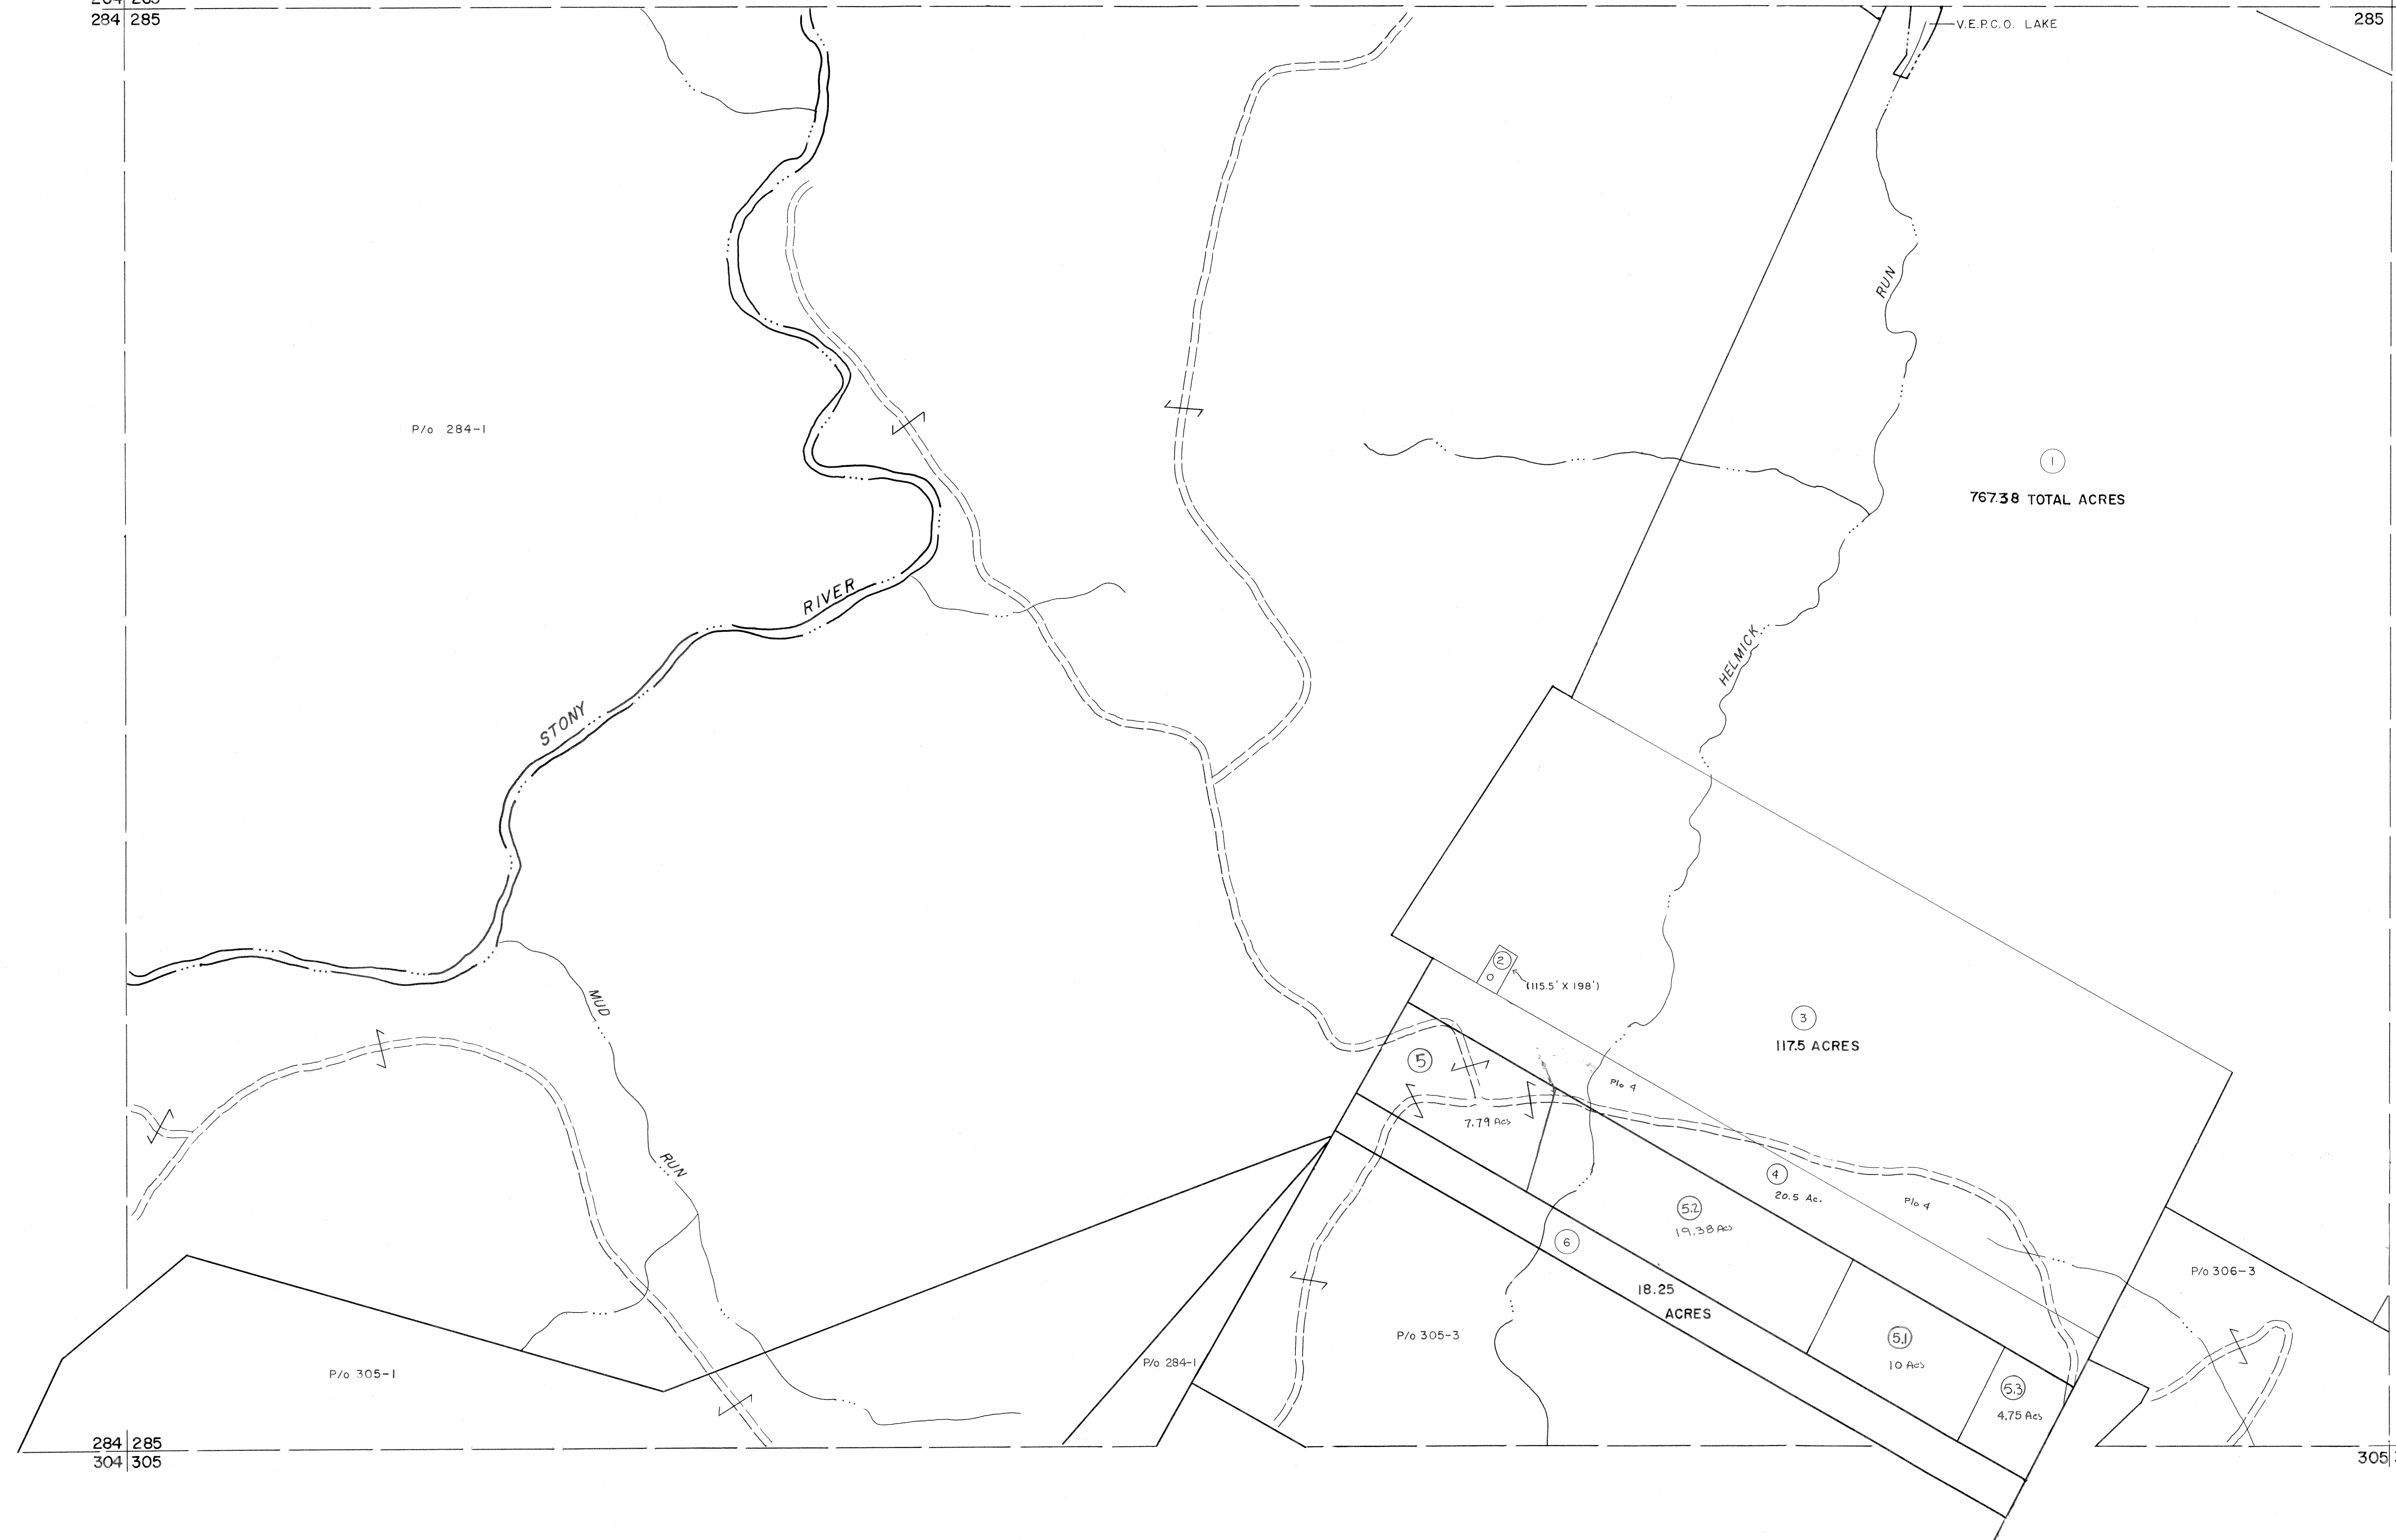

284 285
304 305

286
305 306

For Tax Purposes Only

Prepared by
MICHAEL BAKER, JR., INC.
Consulting Engineers
Rochester, Pennsylvania

Legend	
Property line	Original lot line
Edge of pavement or roadway	Deed lot number
Corporation line	Parcel or index number
District line	Improvement
County line	Railroad

Revisions			
1	5-29-73	D.W.V.	9
2	9/9/75	SC	10
3	Revised to 7-81	DK	11
4	JULY, 1982	TRL	12
5	REV. TO 7-1-83	NCS	13
6	Revised to 7-1-85	DK	14
7	Revised to 7-1-87	DK	15
8	EXCALIBUR GRAPHICS	7/93	16
9	EXCALIBUR	6/99	17
10	EXCALIBUR	12/01	18
11			19
12			20
13			21
14			22
15			23
16			24

KEY MAP

GRANT COUNTY
STATE OF WEST VIRGINIA
Office of Assessor

DISTRICT UNION

SHEET NO: 285

Date, Aerial Photography: November, 1961 Date, Map: Dec., 1962
Photo No: Scale: 1" = 40'