


404
424

404 405
424 425

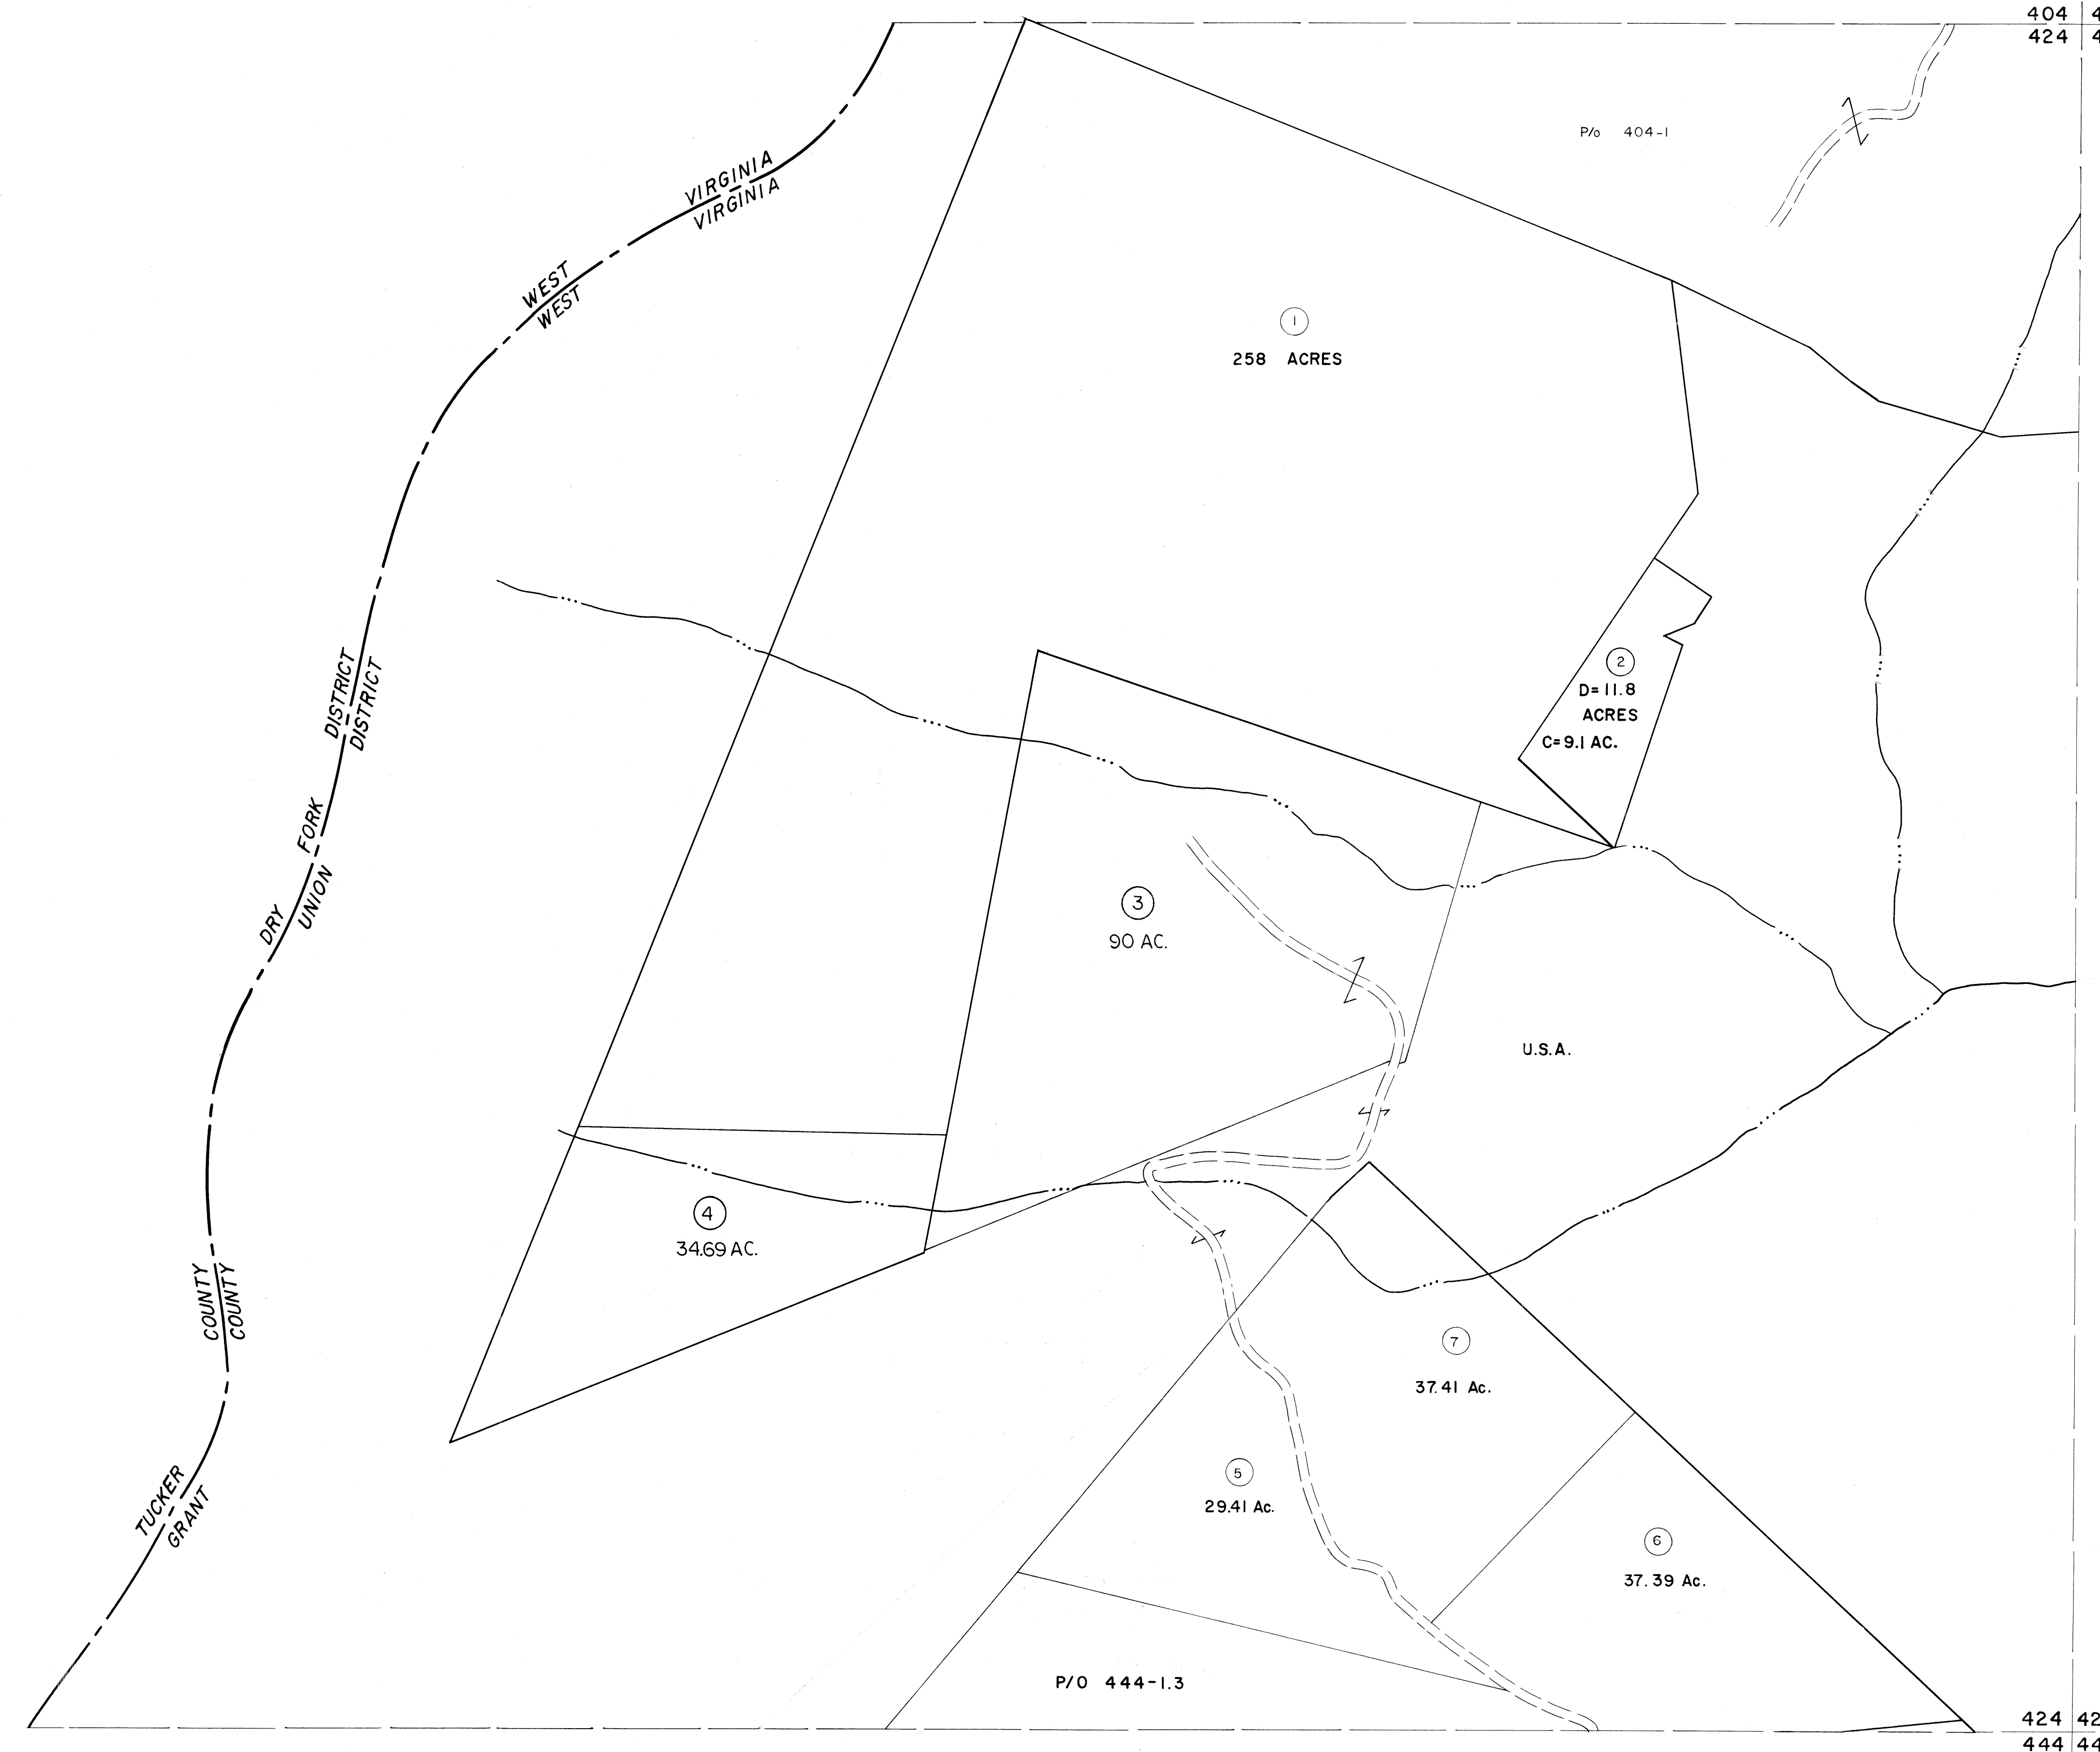

424
444

424 425
444 445

For Tax Purposes Only

Prepared by
MICHAEL BAKER, JR., INC.
Consulting Engineers
Rochester, Pennsylvania


Legend

| | | | |
|-----------------------------|-------|------------------------|-------|
| Property line | ————— | Original lot line | ----- |
| Edge of pavement or roadway | ----- | Deed lot number | (15) |
| Corporation line | ----- | Parcel or index number | (16) |
| District line | ----- | Improvement | ○ |
| County line | ----- | Railroad | + |

Revisions

| | | | |
|---|------------------------|----|----|
| 1 | 5-25-73 D.W.M. | 9 | 17 |
| 2 | 3/17/75 JC | 10 | 18 |
| 3 | Revised to 7-81 JCB | 11 | 19 |
| 4 | Revised to 7-1-82 JCB | 12 | 20 |
| 5 | REV. TO 7-19-89 R.E.B. | 13 | 21 |
| 6 | | 14 | 22 |
| 7 | | 15 | 23 |
| 8 | | 16 | 24 |

KEY MAP

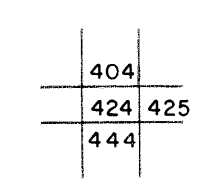

GRANT COUNTY

STATE OF WEST VIRGINIA

Office of Assessor

DISTRICT

UNION

SHEET NO: 424

Date, Aerial Photography: November, 1961 Date, Map: Dec., 1962
Photo No: Scale: 1" = 400'