


303
323

303 304
323 324

323
343

323 324
343 344

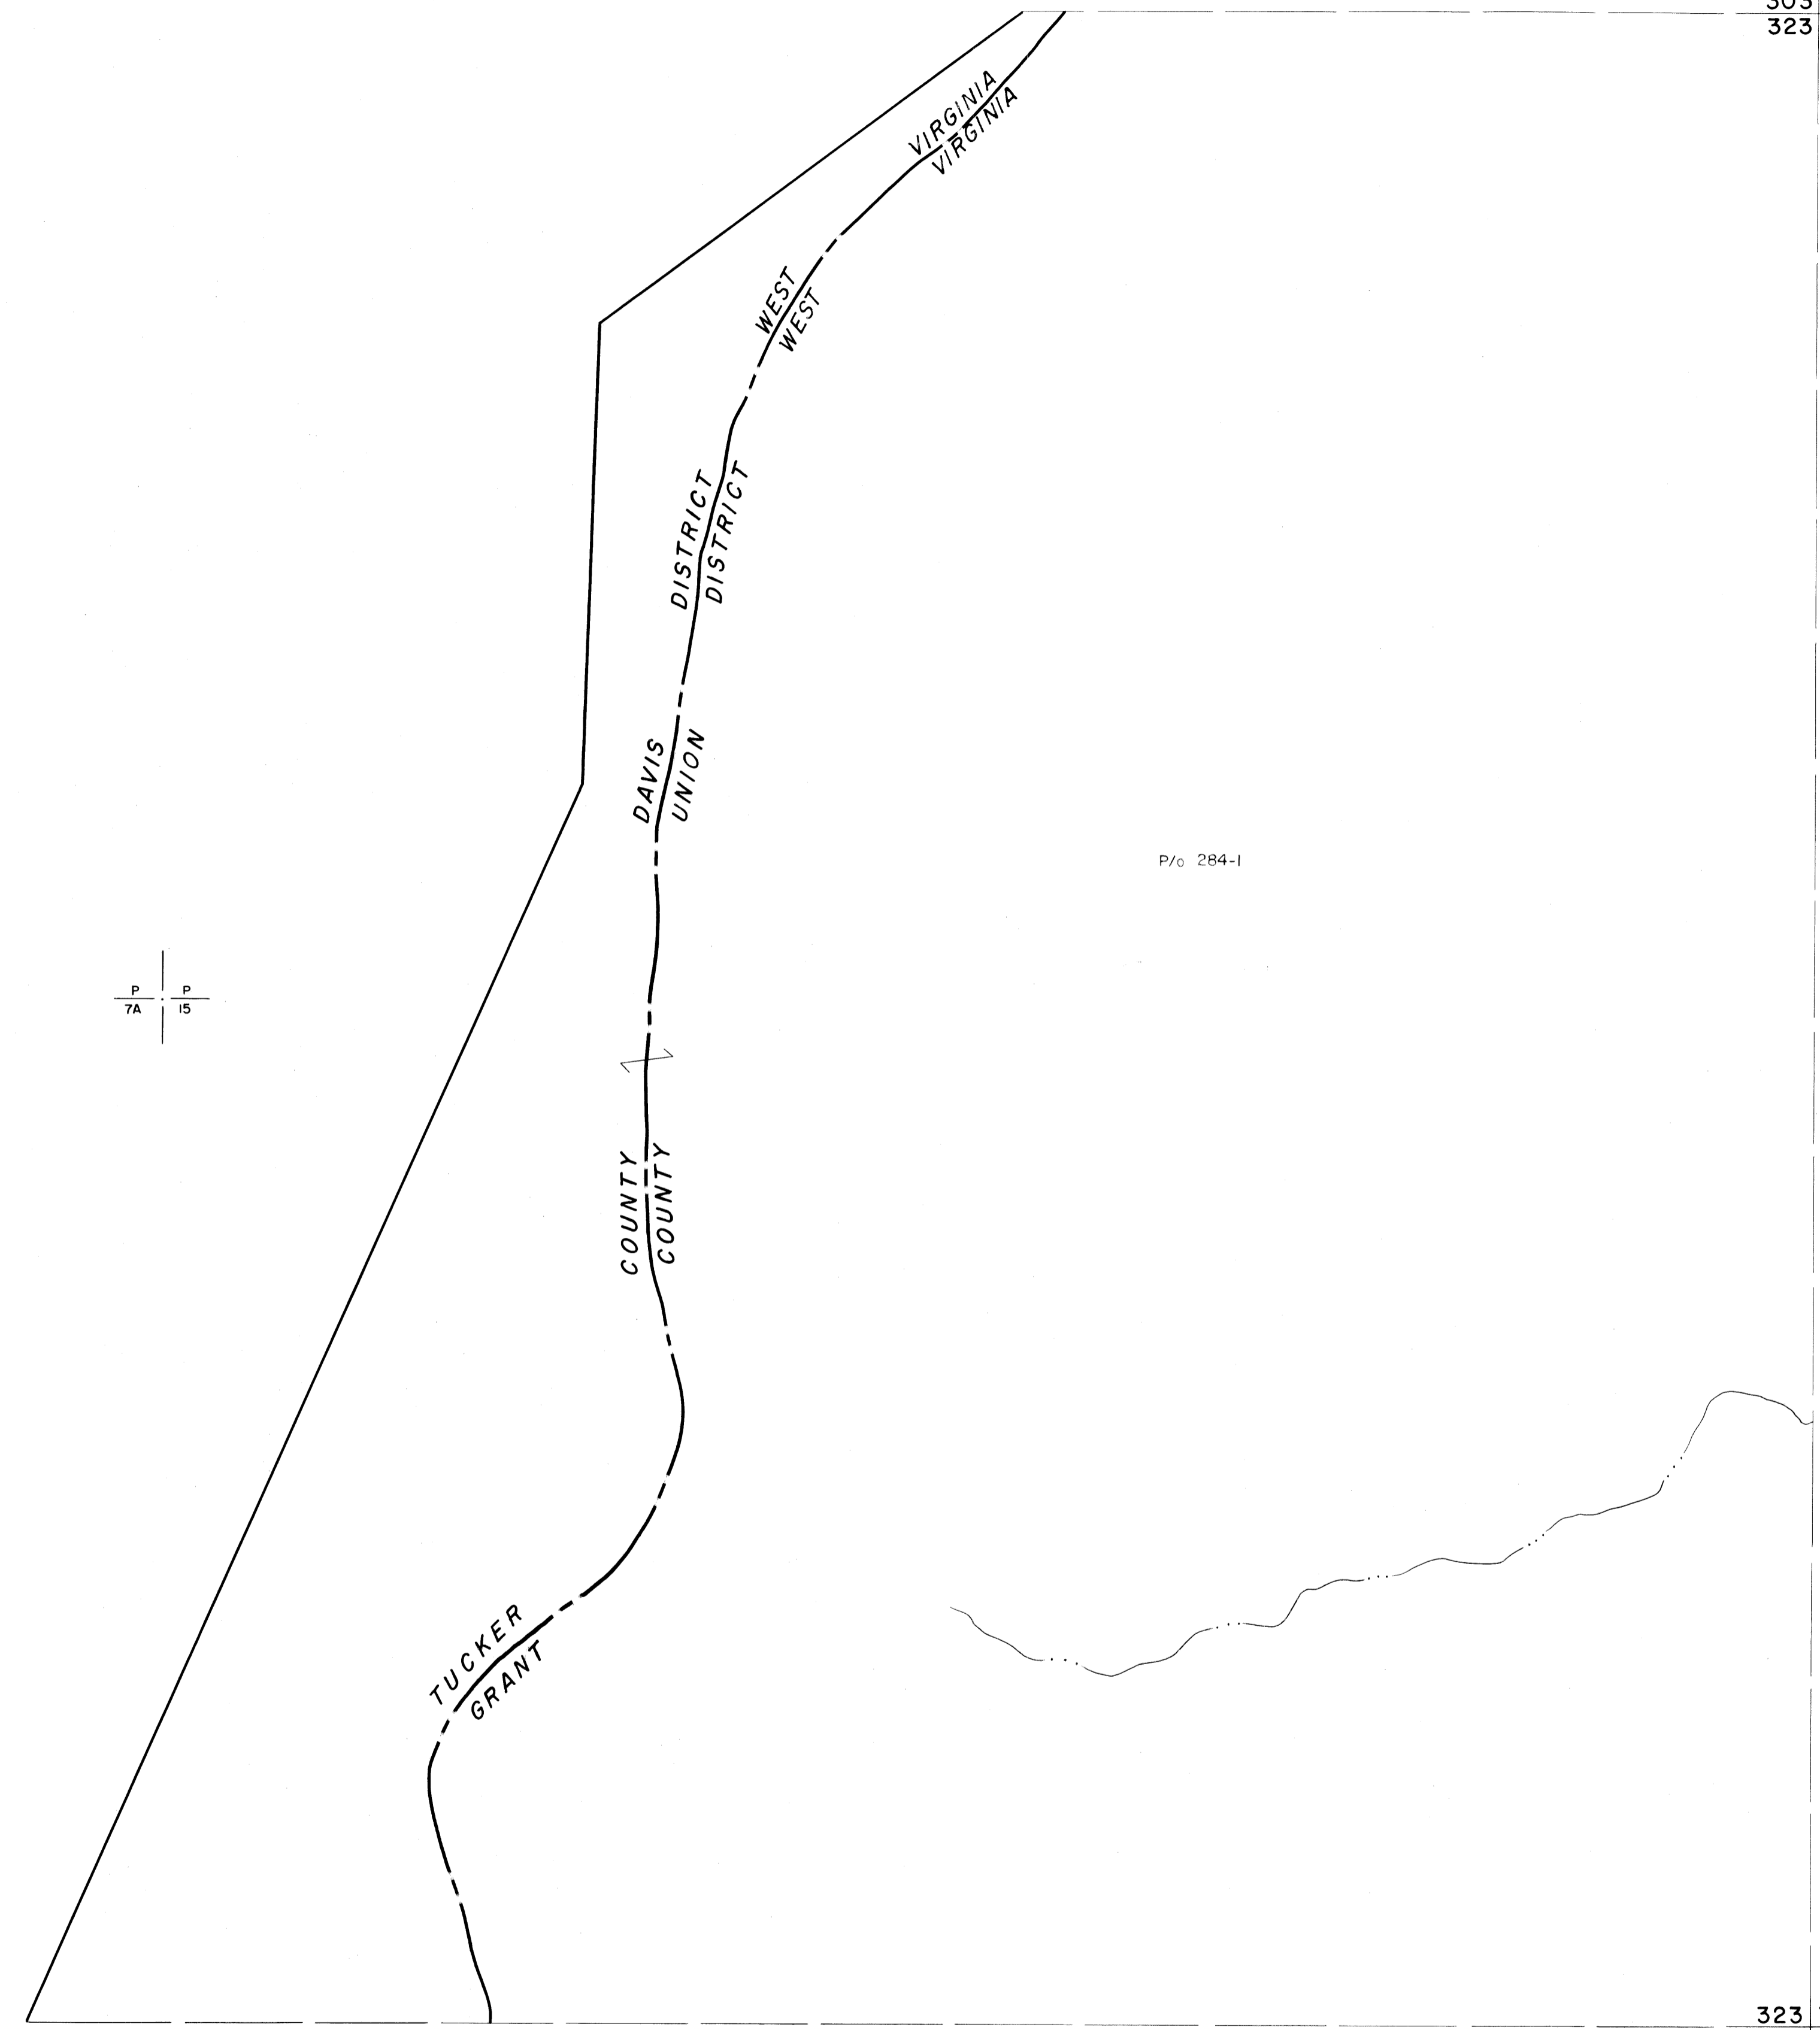

For Tax Purposes Only
 Prepared by
MICHAEL BAKER, JR., INC.
 Consulting Engineers
 Rochester, Pennsylvania

Legend	
Property line	—————
Edge of pavement or roadway	- - - - -
Corporation line	- · - · -
District line	- - - - -
County line	- - - - -
Original lot line	—————
Deed lot number	(15)
Parcel or index number	⊙
Improvement	○
Railroad	—+—+—+—

Revisions			
1	Revised to 7-81	9	17
2	Rev. to 7-19-89	10	18
3		11	19
4		12	20
5		13	21
6		14	22
7		15	23
8		16	24

KEY MAP

GRANT COUNTY
 STATE OF WEST VIRGINIA
 Office of Assessor

DISTRICT
UNION
 SHEET NO: 323
 Date, Aerial Photography: Nov., 1961 Date, Map: Dec., 1962
 Photo No: Scale: 1" = 400'