


507 508
527 528

508 509
528 529

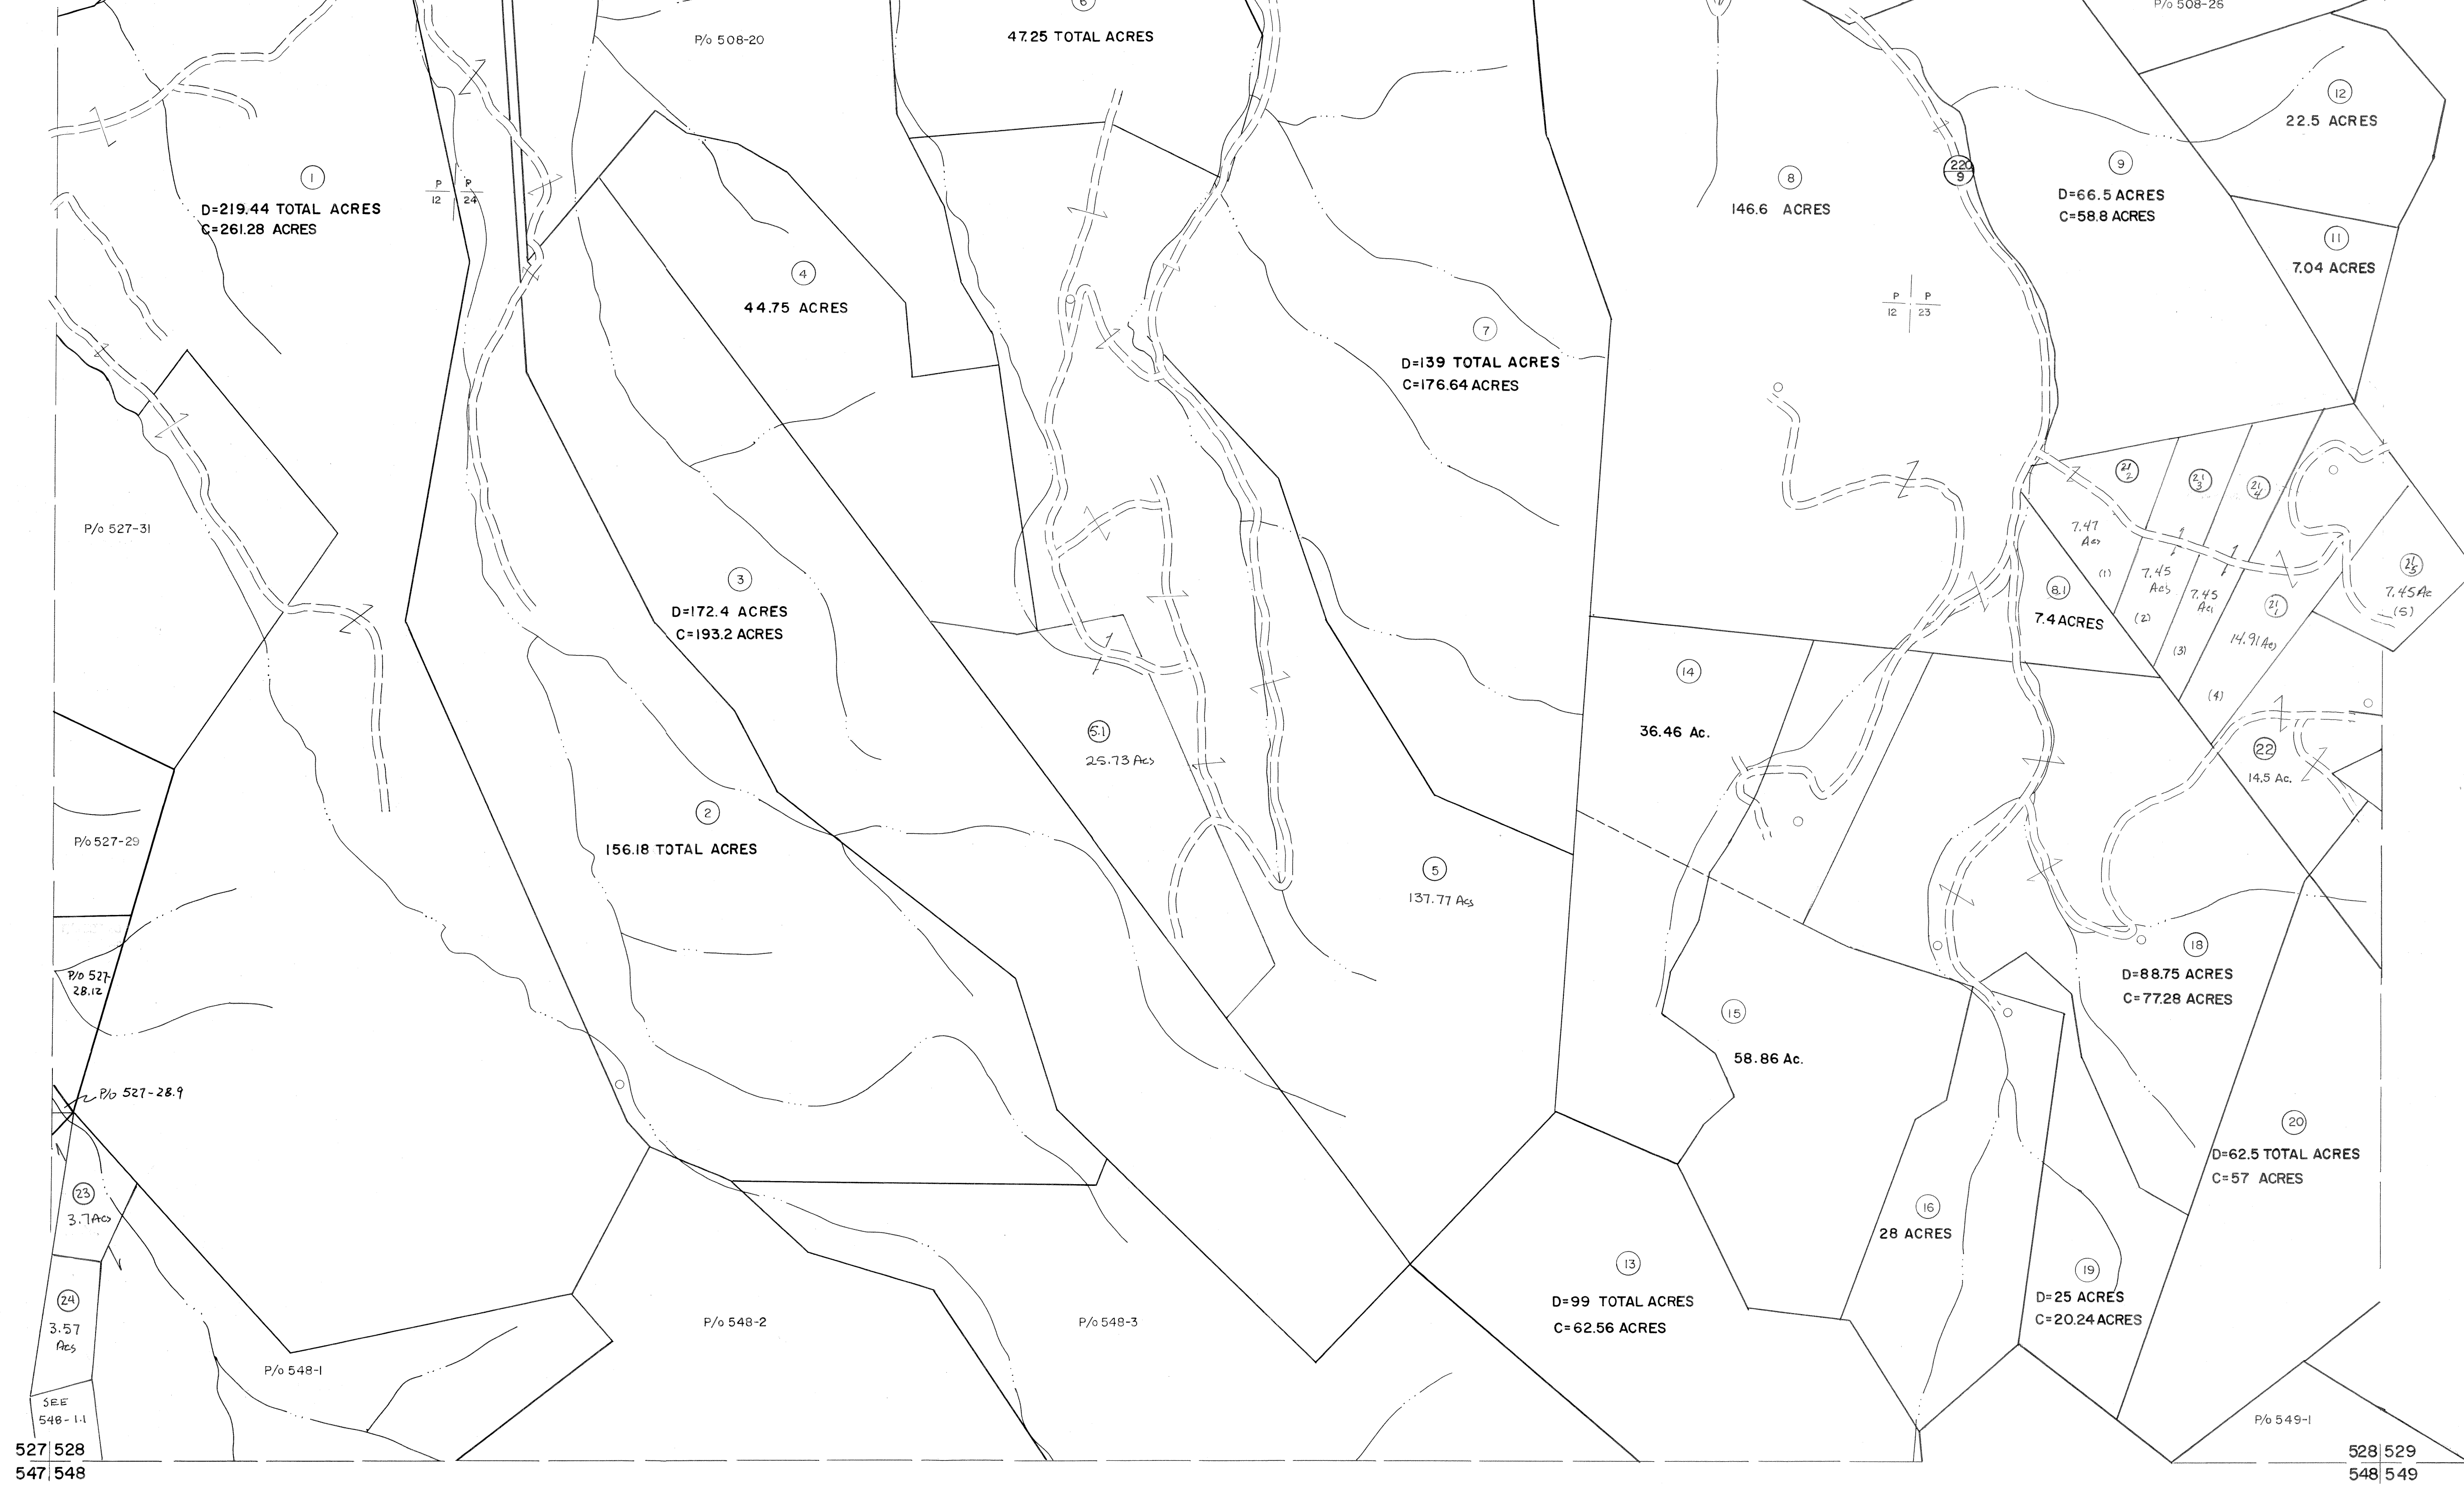

527 528
547 548

528 529
548 549

For Tax Purposes Only


Prepared by
MICHAEL BAKER, JR., INC.
Consulting Engineers
Rochester, Pennsylvania

Legend

Property line	—	Original lot line	- - - -
Edge of pavement or roadway	—	Deed lot number	(15)
Corporation line	—	Parcel or index number	(22)
District line	—	Improvement	o
County line	—	Railroad	+

Revisions

1	Revised to 7-81	9	Excavator 7/05	17
2	Revised to 7-1-82	10	Excavator 7/07	18
3	Revised to 7-1-85	11		19
4	Revised to 7-1-87	12		20
5	Revised to 7-1-87	13		21
6	EXCALIBUR GRAPHICS 7/91	14		22
7	EXCALIBUR GRAPHICS 7/93	15		23
8	Excavator 11/99	16		24

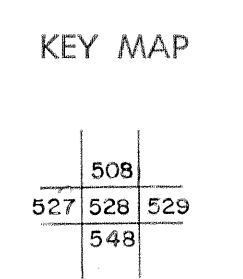

GRANT COUNTY
STATE OF WEST VIRGINIA
Office of Assessor

DISTRICT
MILROY
SHEET NO: 528
Date, Aerial Photography: November, 1961 Date, Map: Dec., 1962
Photo No: Scale: 1" = 400'