


529 530
549 550

530 531
550

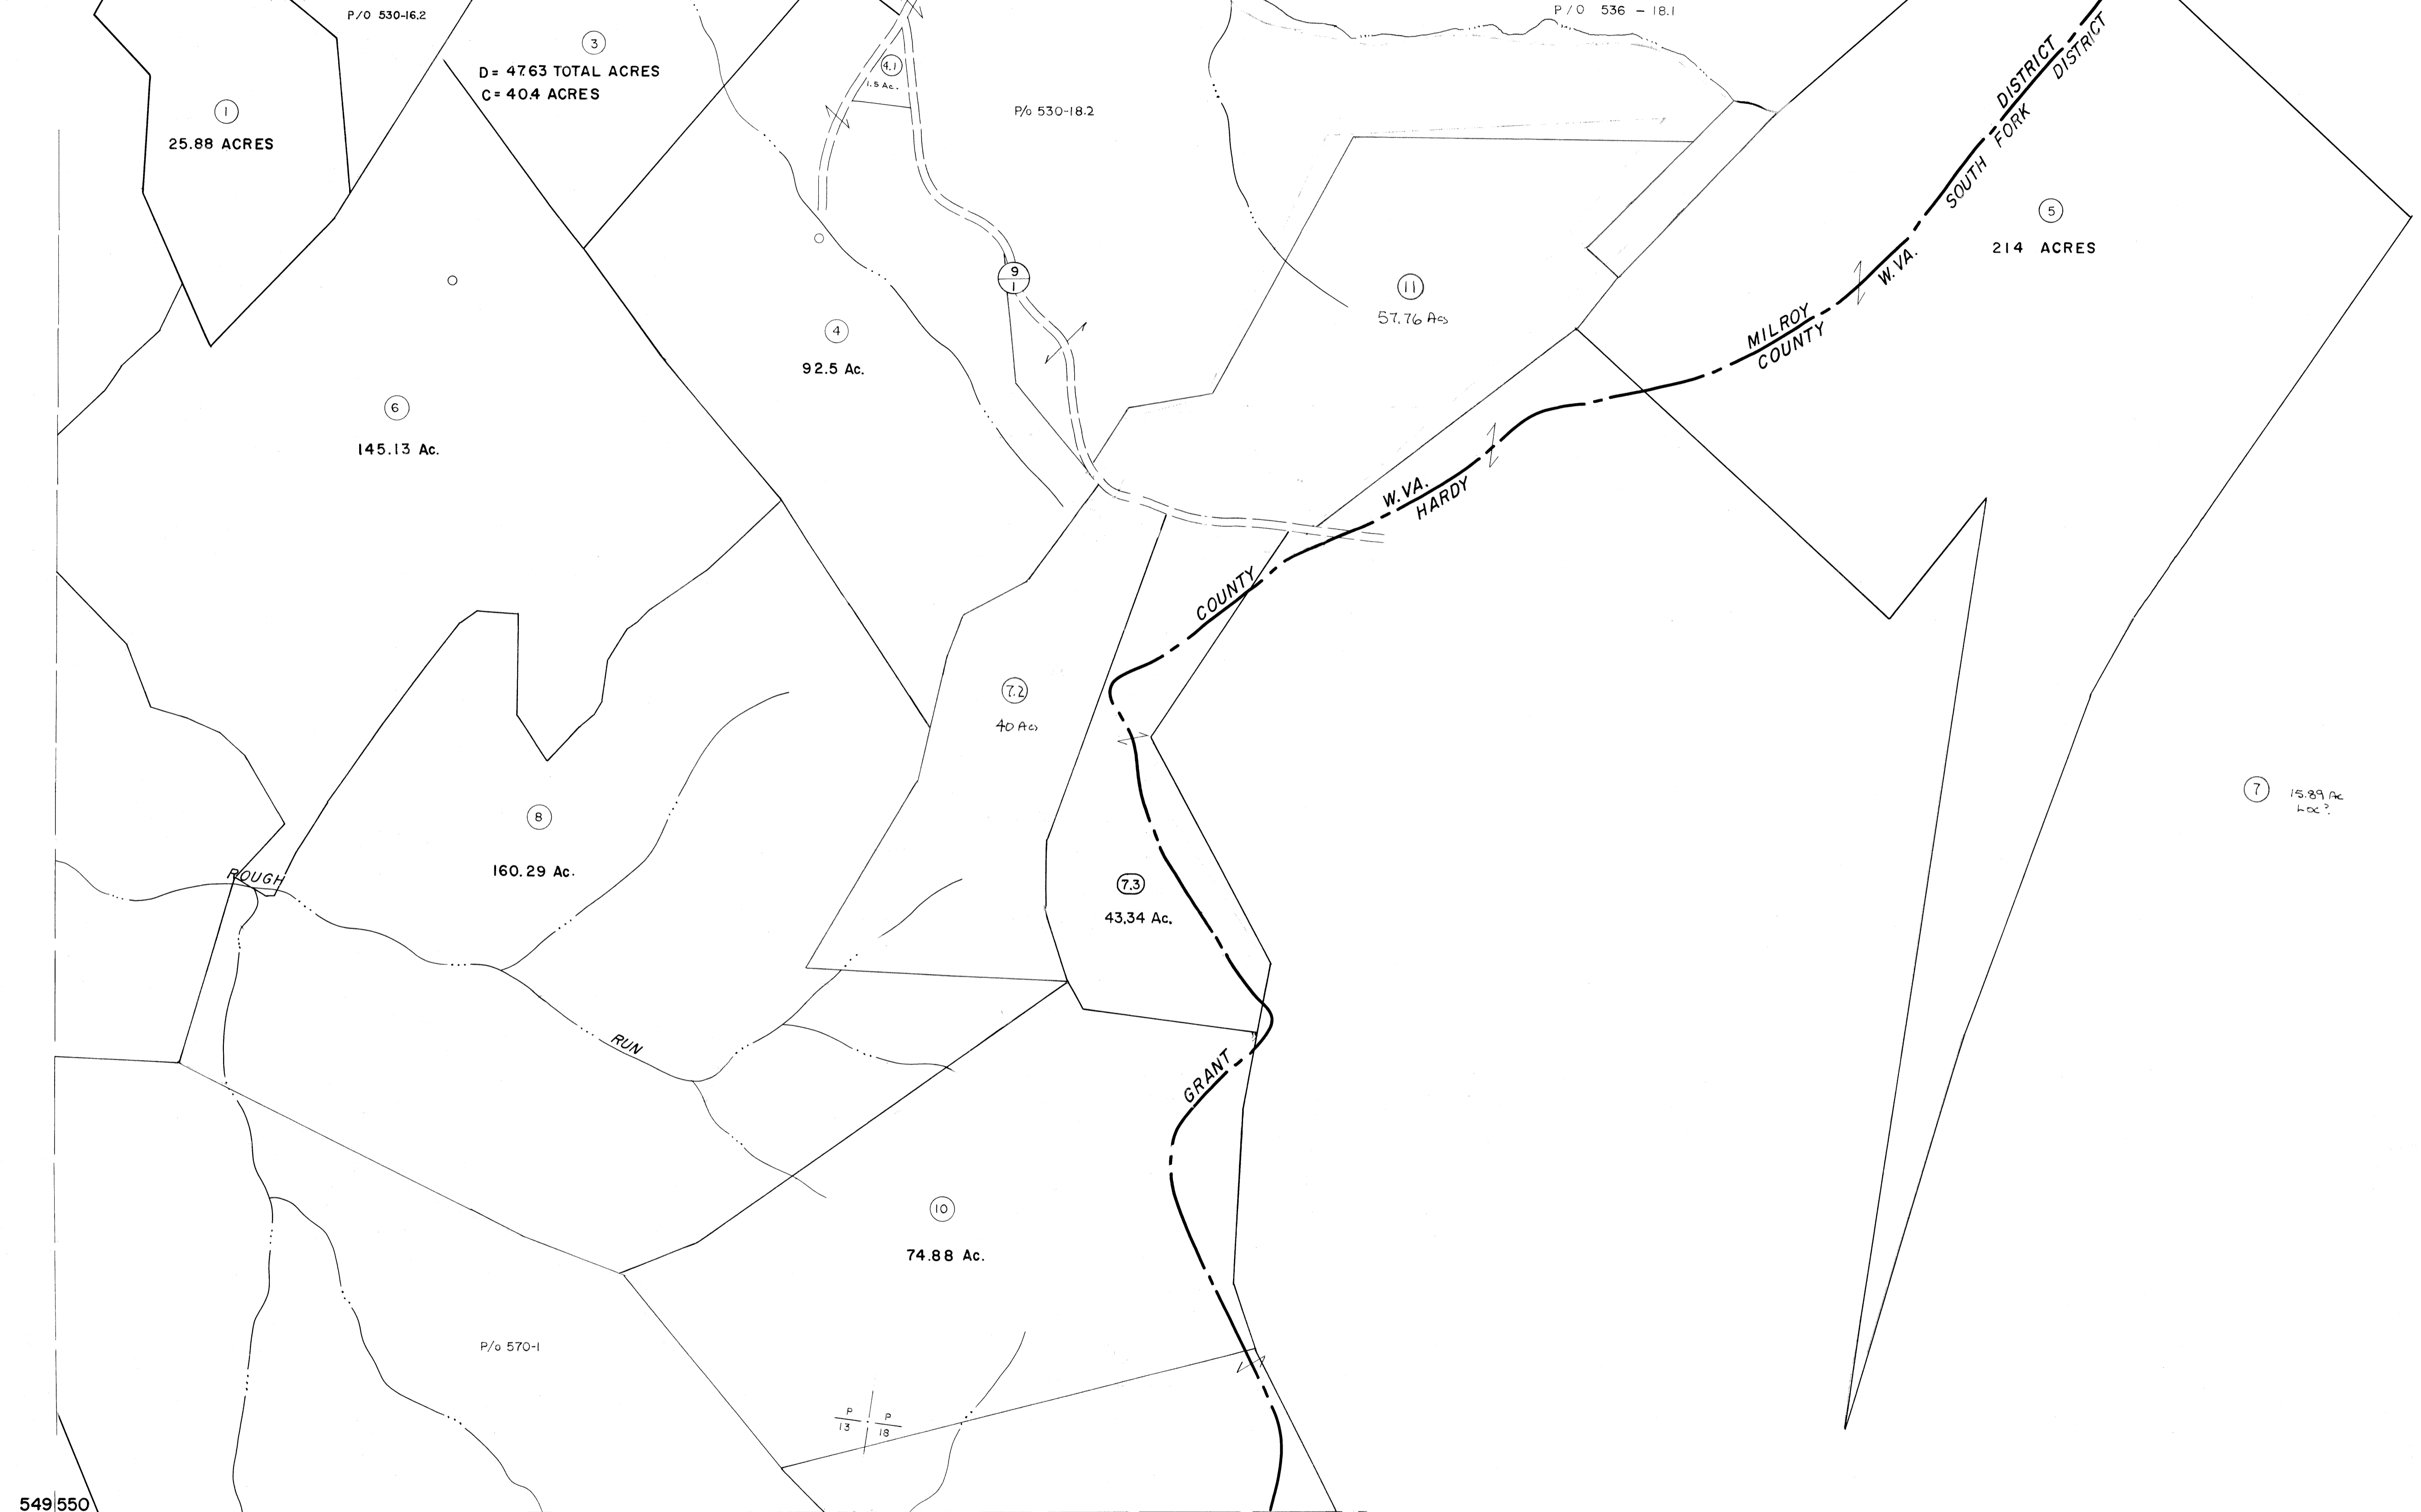

549 550
569 570


550
570

For Tax Purposes Only

Prepared by
MICHAEL BAKER, JR., INC.
Consulting Engineers
Rochester, Pennsylvania

Legend	
Property line	Original lot line
Edge of pavement or roadway	Deed lot number
Corporation line	Parcel or index number
District line	Improvement
County line	Railroad

Revisions	
1	MAY 25, 1973 DAE
2	12/16/74
3	Revised to 7-81
4	Revised to 7-82
5	REV. TO 7-1-86 NCS
6	Revised to 2-9-89
7	EXCALIBUR GRAPHICS 7/91
8	EXCALIBUR GRAPHICS 7/93

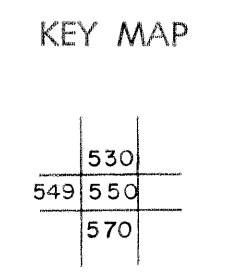

GRANT COUNTY
STATE OF WEST VIRGINIA
Office of Assessor

DISTRICT
MILROY

SHEET NO: 550

Date, Aerial Photography: November, 1961 Date, Map: Dec., 1962
Photo No: Scale: 1" = 400'