
WV LEGISLATIVE REGULATION TITLE 189 SERIES 2009

Disclaimer:


This tax map was compiled for puposes of taxation from available record evidence and has not been field verified. This map is not a valid survey plat and the data on this map does not imply any official status to such data. The State of West Vrginia and county assessor's office assume no liability that might result from the use of this map.

Restrictions:

All finished tax maps created under the provisions of legislation are the property of the county assessors who created them and the reproduction, copying, distribution, sale, or lease of such tax maps or copies thereof without the written permission of the respective county assessors is prohibited by law.

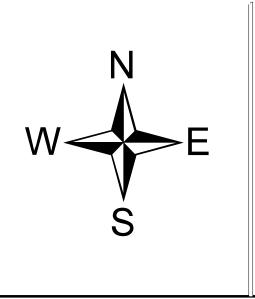

	Le
Corporation line	
District line	
County line	
State line	
Property Line	
Right of Way	
Railroad	-
Lot line	
Road Centerline	

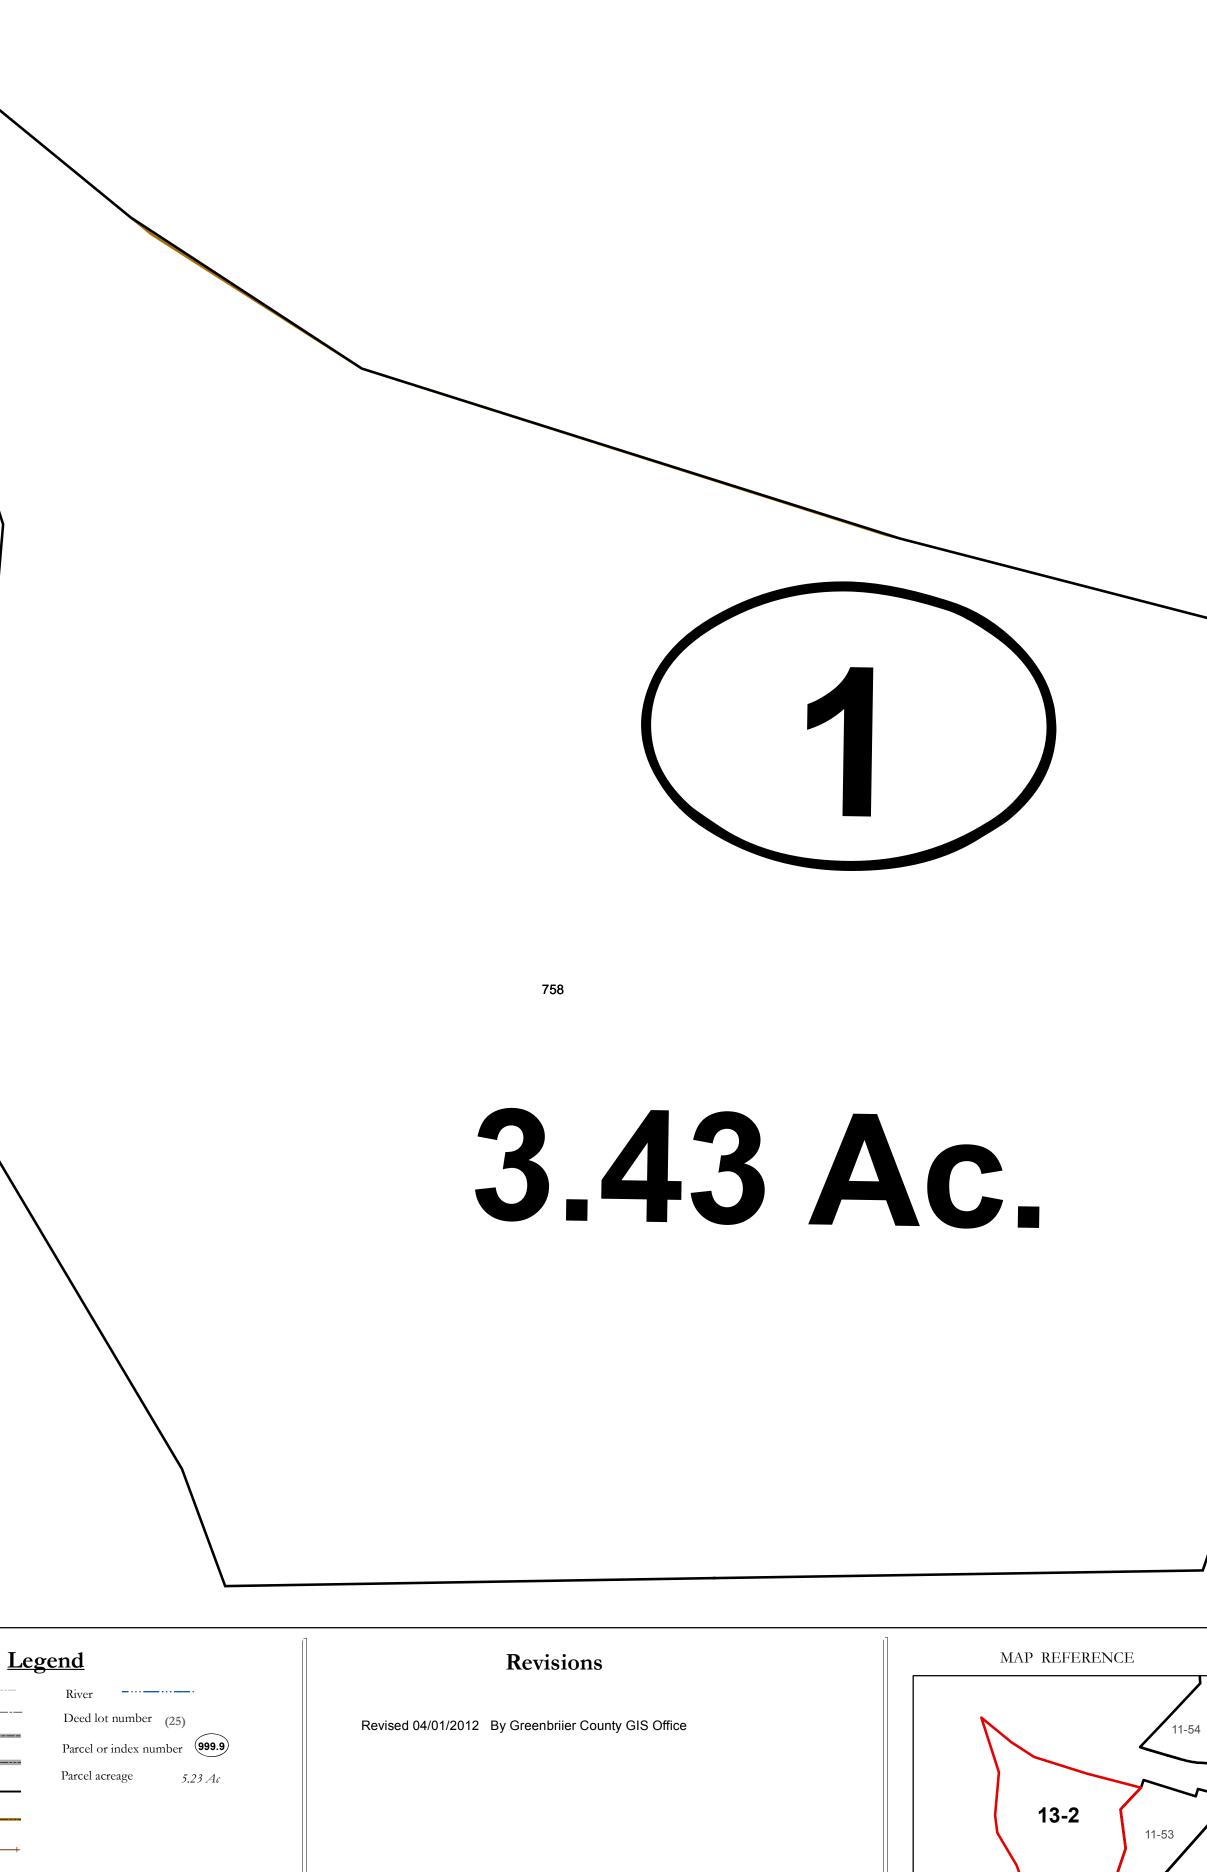

GREENBRIER COUNTY - WEST VIRGINIA

Office of Assessor

For Tax Purposes Only

13-

13-7

Rainelle

Map: 13-2

Date: 3/15/2017

SCALE: 1 inch = 30 feet