


356,000  
2,097,000

356,000  
2,097,000

348,000  
2,097,000

348,000  
2,097,000

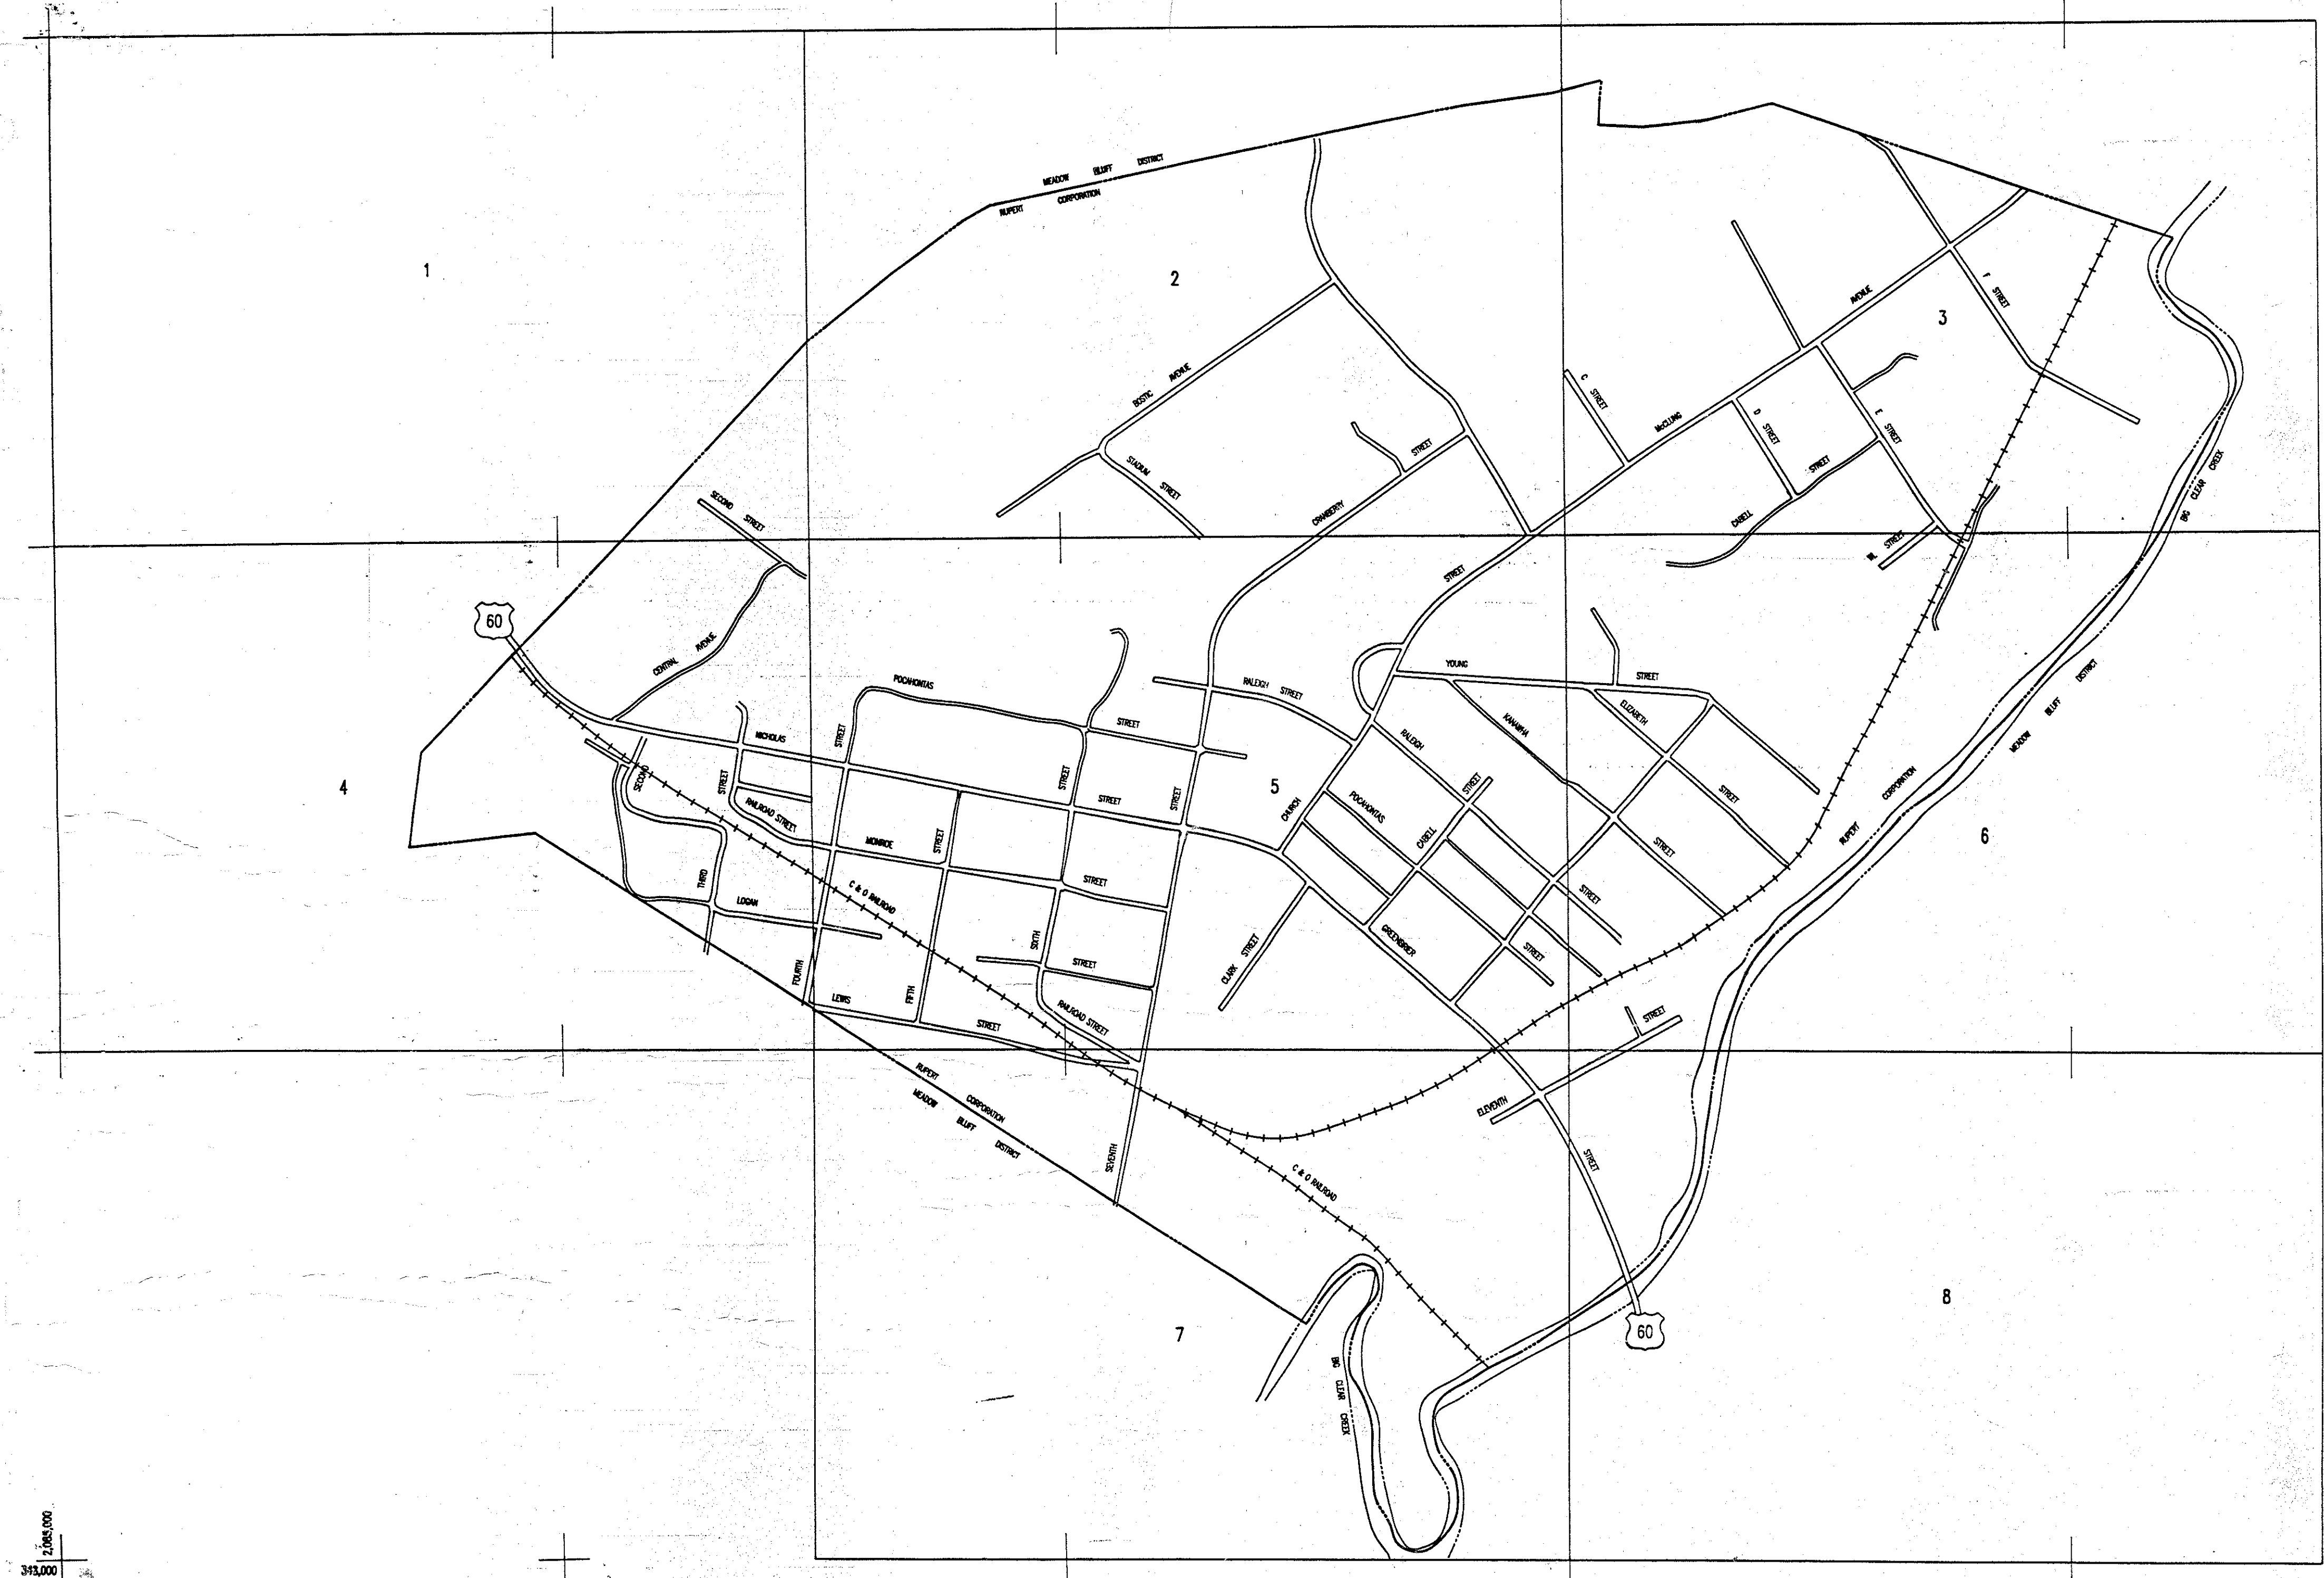

MAPPER'S COPY


West Virginia State Tax Department  
 For Tax Purposes Only  
 Base Mapping - Prepared By  
 Pentree, Inc.  
 Oak Hill, West Virginia  
 Cadastral Mapping - Prepared By  
 Brackenrich & Associates, Inc.  
 Lewisburg, West Virginia

LEGEND	
Property line	Original lot line or interior tract
Roadway	Deed lot number (15)
Water	Parcel or index number (3)
Corporation line	Improvement
District line	Railroad
County line	Scaled dimension
State line	Deed
	Calculated area

**RESTRICTION**

All tax maps created under the provisions of reappraisal legislation are the property of the State of West Virginia and the reproduction, copying, distribution or sale of such tax maps or any copies thereof without the written permission of the State Tax Department is prohibited by law.

REVISIONS	

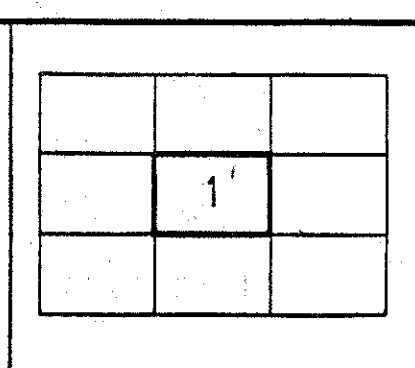

**GREENBRIER COUNTY**  
 STATE OF WEST VIRGINIA  
 Lewisburg, West Virginia

**RUPERT CORPORATION**  
 INDEX  
 SHEET 1 of 1  
 Scale: 1" = 400'