



DOGWOOD ACRES SECTION N-6

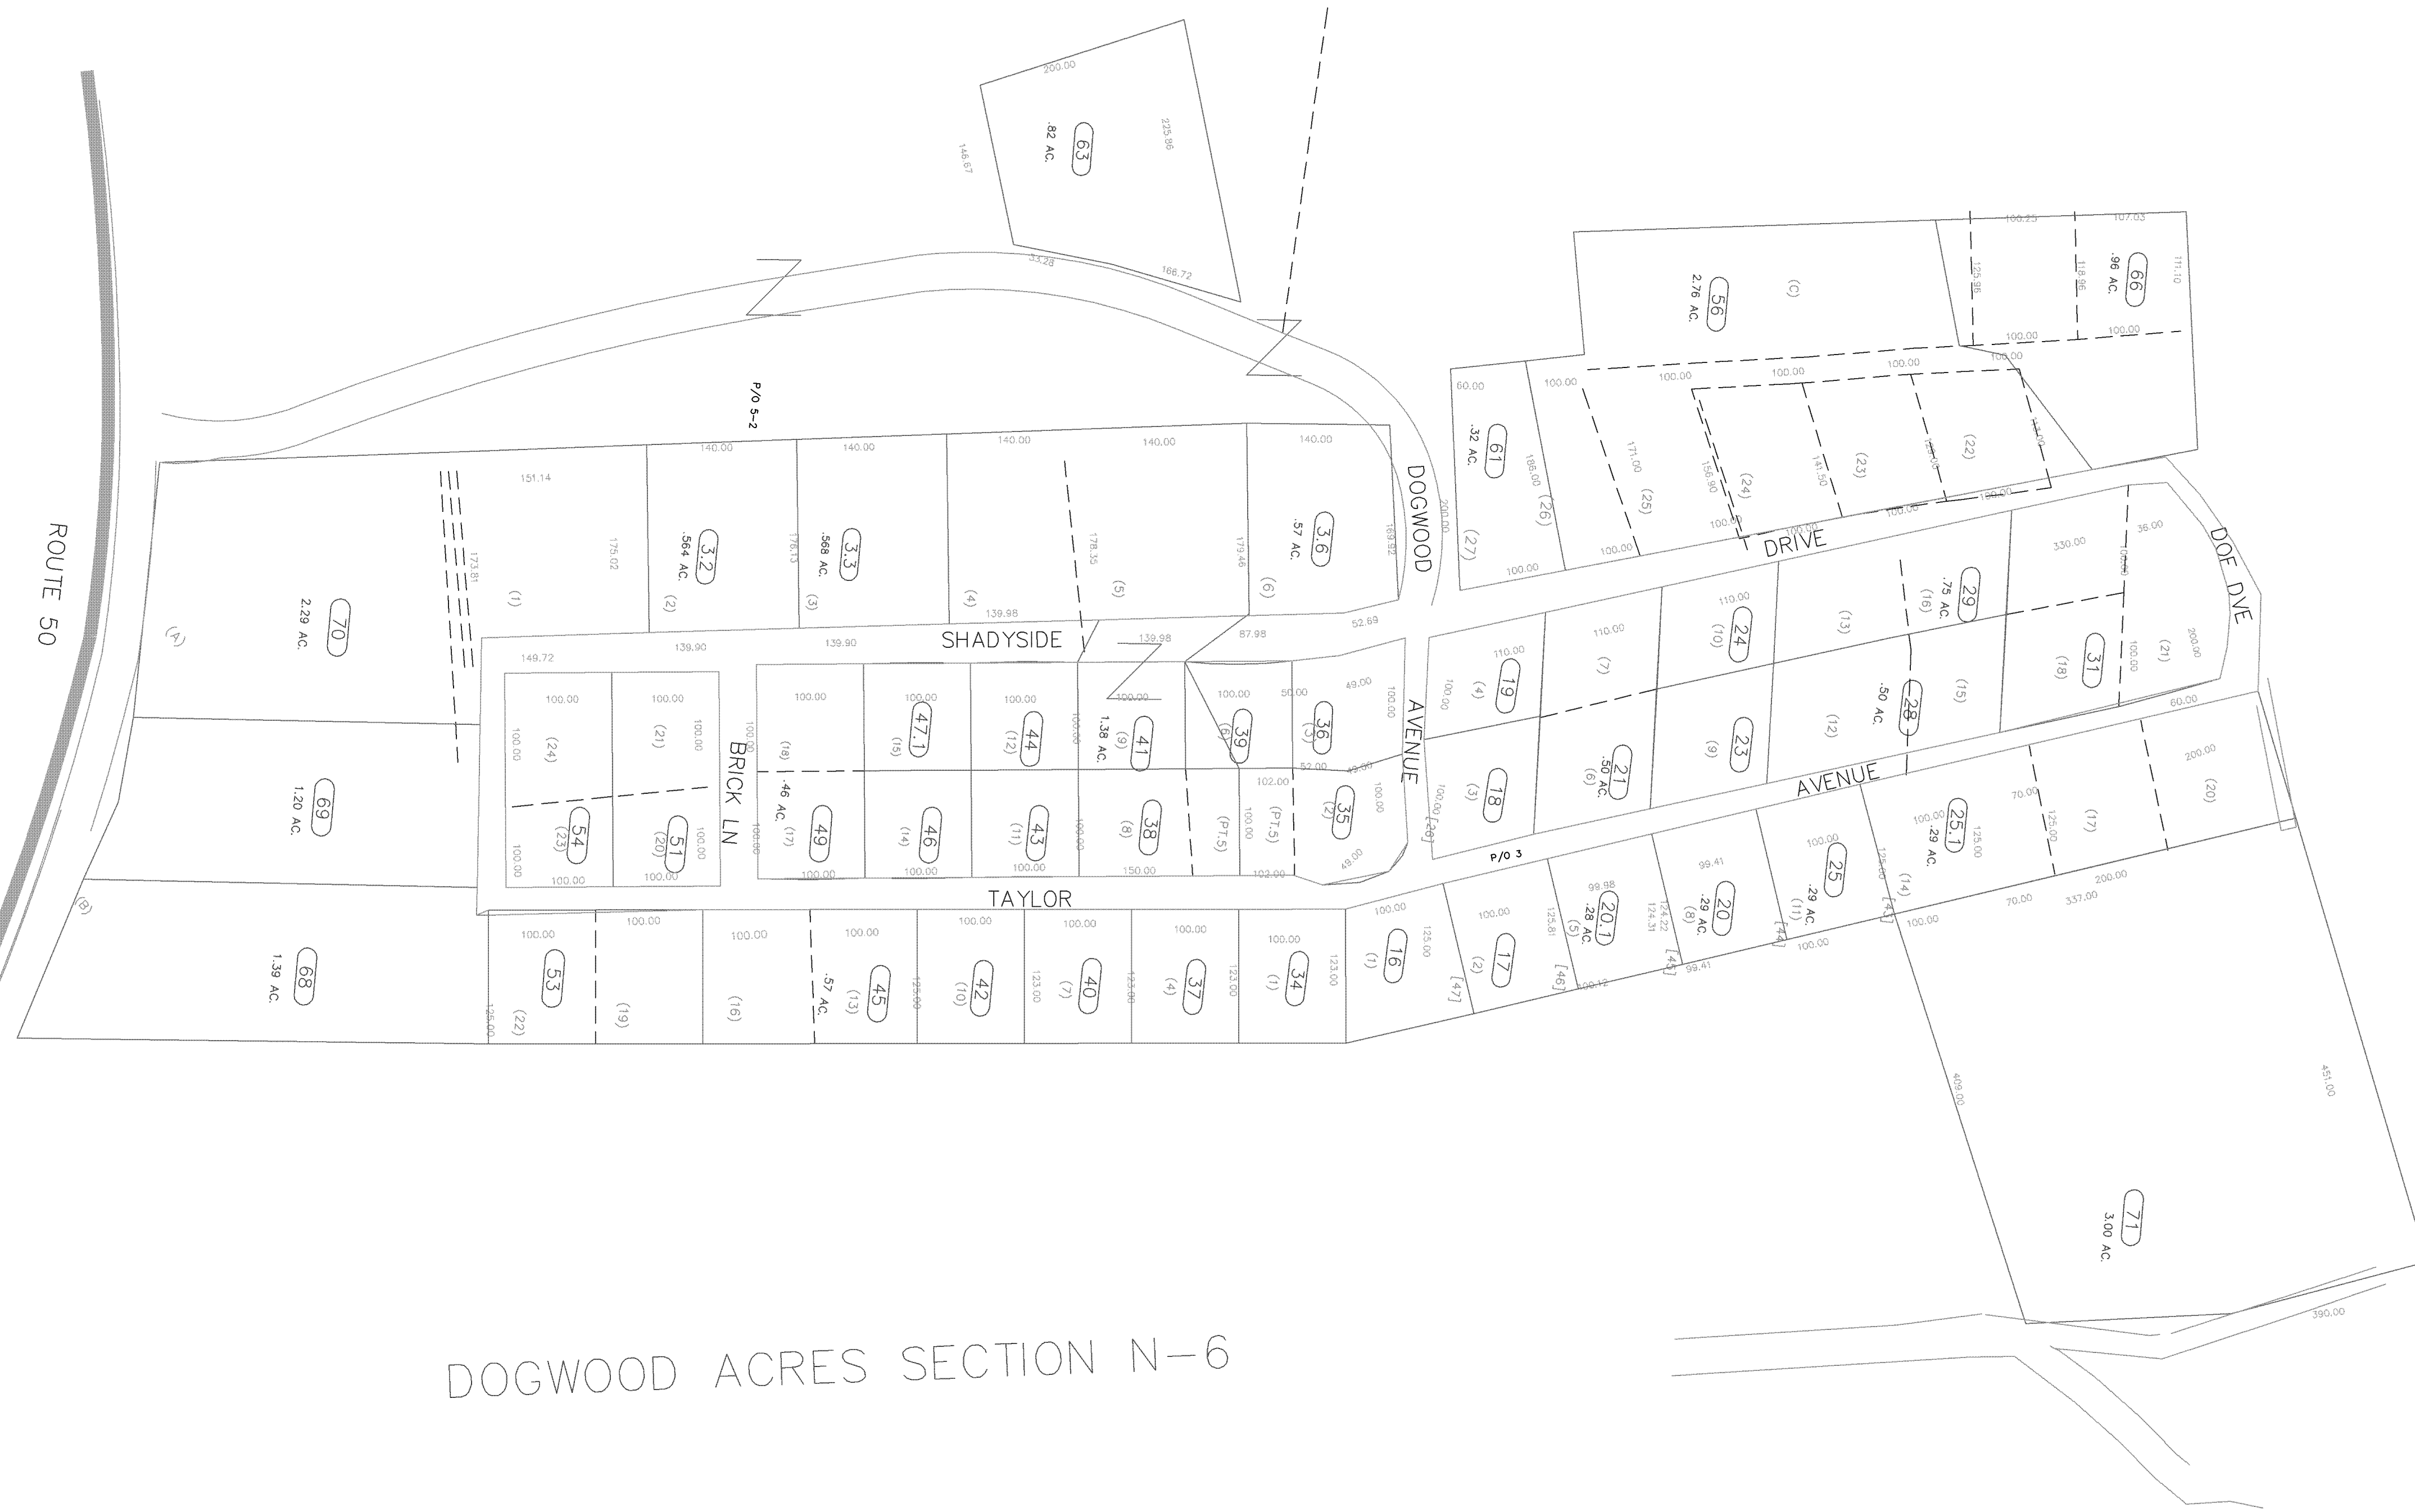

WV LEGISLATIVE REGULATION
TITLE 189 SERIES 5 1991
ARTICLE 5 SECTION 5.1

Reproduction of tax maps prohibited -
No person may reproduce, copy, distribute
or sell copies of tax maps prepared by
the counties without having first obtained
the written permission of the county
assessor.

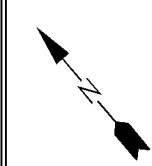

Legend

Property line	—	Original lot line	—
Edge of Pavement	- - - - -	Deed lot number in parenthesis	(15)
Corporation line	—	Parcel or index number	599.3
District line	—	Improvement	o
County line	—	Railroad	+
State line	—		

Revisions

1	AS OF JULY 1 1996	KWS	9	AS OF JULY 1 2005	JVB
2	AS OF JULY 1 1997	KWS	10	AS OF JULY 1 2006	JVB
3	AS OF JULY 1 1999	JVB	11		
4	AS OF JULY 1 2000	JVB	12		
5	AS OF JULY 1 2001	JVB	13		
6	AS OF JULY 1 2002	JVB	14		
7	AS OF JULY 1 2003	JVB	15		
8	AS OF JULY 1 2004	JVB	16		

MAP REFERENCE

	5A	

HAMPSHIRE COUNTY — WEST VIRGINIA

Office of Assessor

For Tax Purposes Only

AS OF JULY 1

GORE

Map No.: **5A** FILE NAME: _____
 Aerial Photography: _____ Date of Map: **102/71**
 Photo No.: _____ Scale: _____