



SEE ROMNEY DISTRICT MAP 19 - A

CORPORATE BOUNDARY

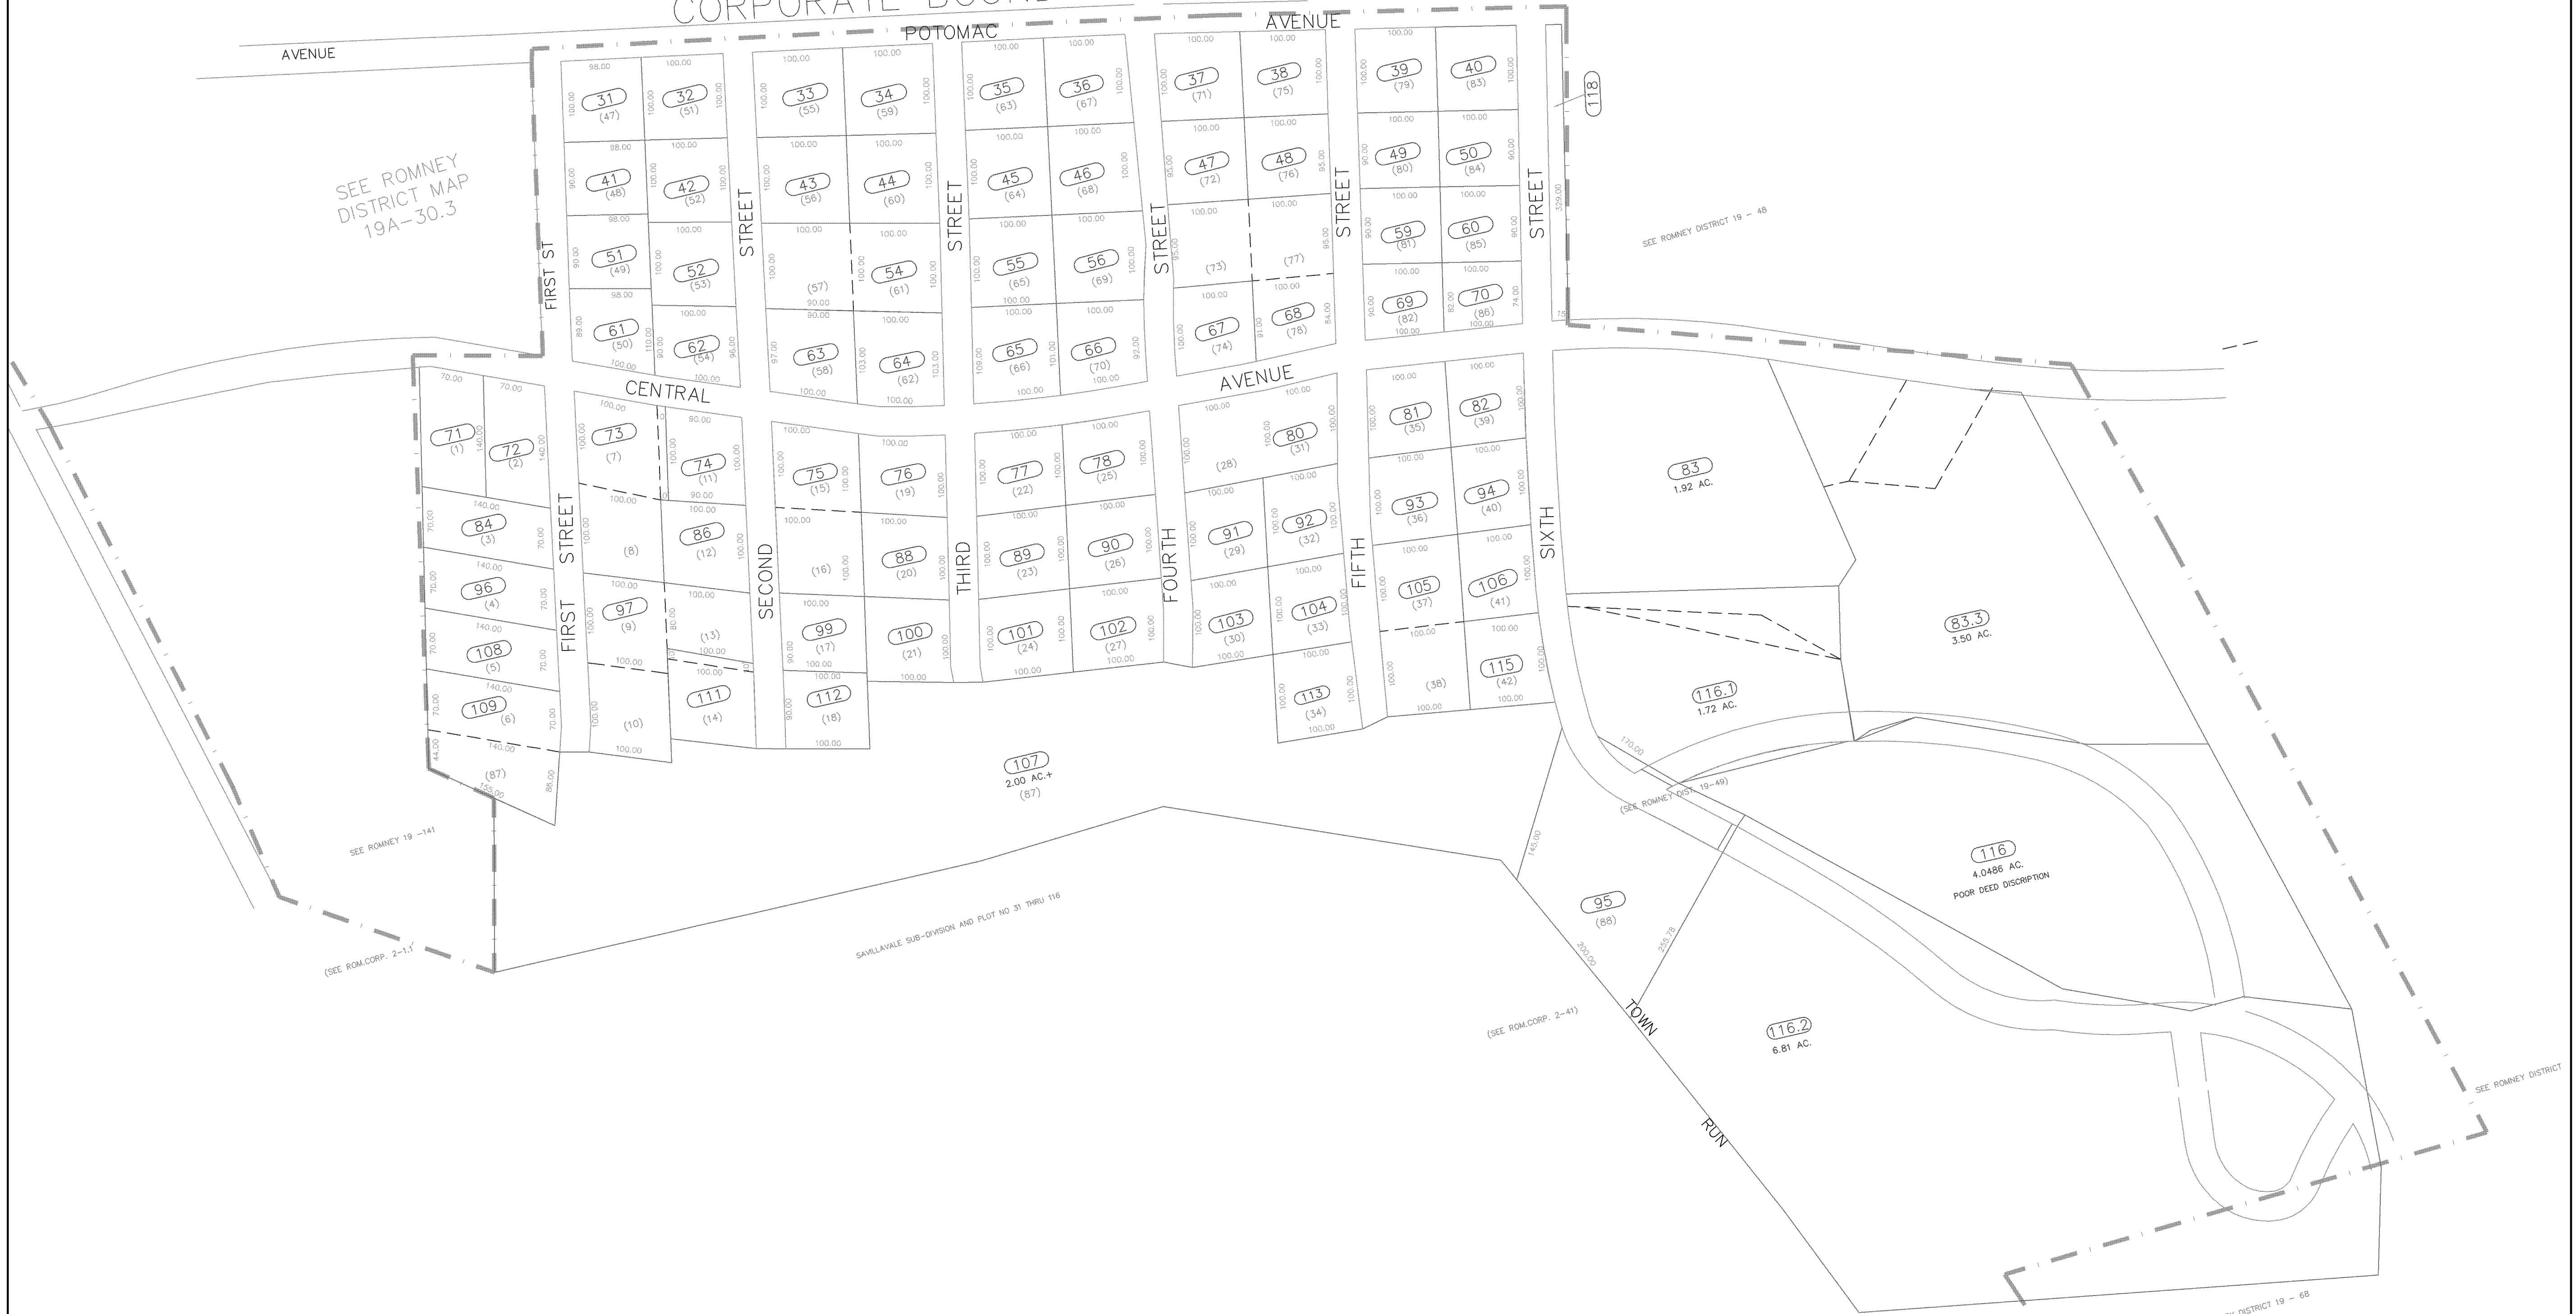

WV LEGISLATIVE REGULATION
TITLE 189 SERIES 5 1991
ARTICLE 5 SECTION 5.1

Reproduction of tax maps prohibited -
No person may reproduce, copy, distribute
or sell copies of tax maps prepared by
the counties without having first obtained
the written permission of the county
assessor.

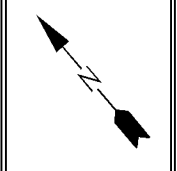

Legend

Property line	Original lot line
Edge of Pavement	Deed lot number in parenthesis (15)
Corporation line	Parcel or index number 99.3
District line	Improvement
County line	Railroad
State line	

Revisions

1 AS OF JULY 1 1996	KWS	9 AS OF JULY 1 2005	JVB
2 AS OF JULY 1 1997	KWS	10 AS OF JULY 1 2006	JVB
3 AS OF JULY 1 1999	JVB	11	
4 AS OF JULY 1 2000	JVB	12	
5 AS OF JULY 1 2001	JVB	13	
6 AS OF JULY 1 2002	JVB	14	
7 AS OF JULY 1 2003	JVB	15	
8 AS OF JULY 1 2004	JVB	16	

MAP REFERENCE

	3A	
	2	

HAMPSHIRE COUNTY - WEST VIRGINIA
Office of Assessor
For Tax Purposes Only

ROMNEY TOWN

Map No.: **3A** FILE NAME: _____
Aerial Photography: 4/59 Date of Map: 1/60
Photo No.: 3-12 Scale: _____