


- 882/13 AC
- 882/65 3000010000010
- 882/67 0000100000000
- 882/68 000000
- 882/69 000000
- 882/70 000000
- 882/83 01474111117.3110000
- 882/86 000030000000000
- 882/97 0000000000000
- 882/99 0000000000000
- 882/100 00000000000
- 882/109.1 000000
- 882/109.2 000000
- 882/110 000000
- 882/111 000000

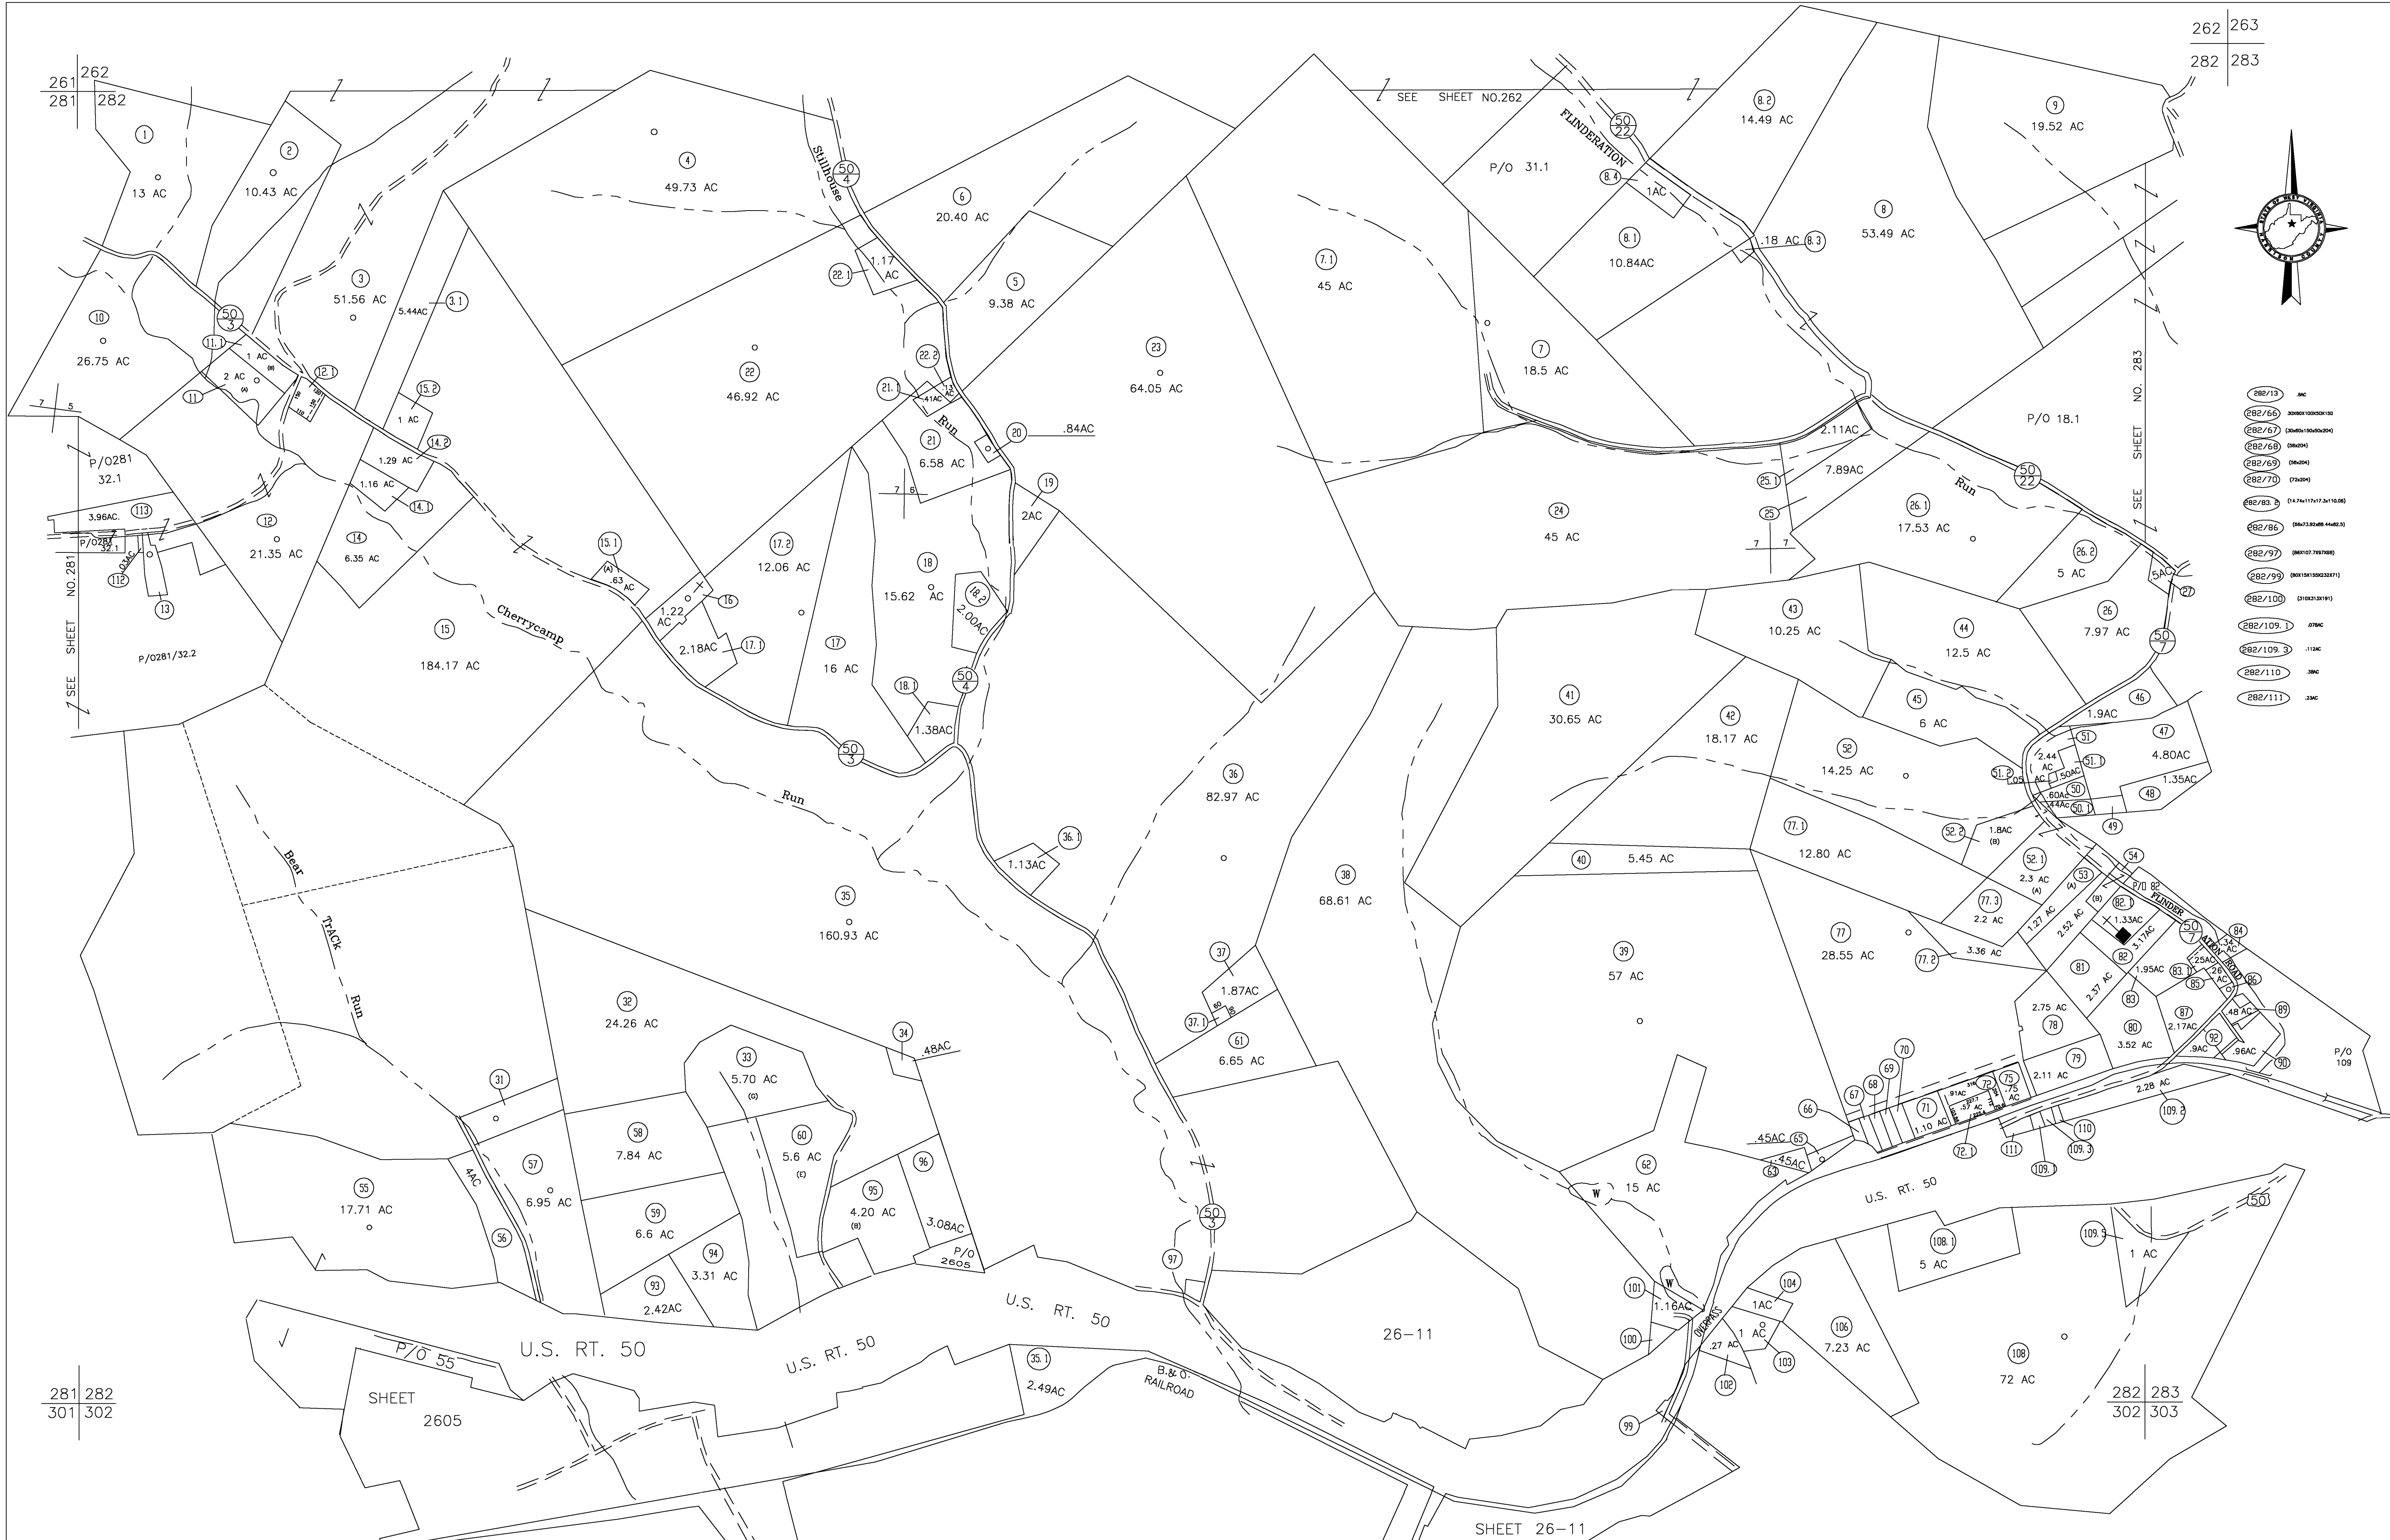

261 262
281 282

281 282
301 302

SEE SHEET NO. 262

SEE SHEET NO. 283

282 283
302 303

For Tax Purposes Only
CHERYL L. ROMANO
HARRISON COUNTY ASSESSOR

| LEGEND | |
|-----------------------------|-----------|
| Property line | ————— |
| Edge of pavement or roadway | - - - - - |
| Corporation line | ————— |
| District line | ————— |
| County line | ————— |
| Original lot line | - - - - - |
| Deed lot number | (15) |
| Parcel or Index number | XX |
| Improvement | o |
| Railroad | ————— |
| Church | + |
| Cemetery | Δ |
| Golf Course | δ |
| School | ⬢ |

| REVISIONS |
|-----------|
| 1 |
| 2 |
| 3 |
| 4 |
| 5 |
| 6 |
| 7 |
| 8 |

RESTRICTION

All tax maps created under the provisions of reappraisal legislation are the property of Harrison County West Virginia and the reproduction, copying distribution or sale of such tax maps or any copies thereof without the written permission of the Harrison County Assessor is prohibited by law.

| KEY MAP | | |
|---------|-----|-----|
| 261 | 262 | 263 |
| 281 | 282 | 283 |
| 301 | 302 | 303 |

HARRISON COUNTY
STATE OF WEST VIRGINIA
Office of Assessor

DISTRICT
TENMILE
MAP NO:
282

Date, Aerial Photography: April 1960 Date, Map: Sept. 1960
Photo No: Scale: 1" = 400'