


247 248  
267 268

SEE SHEET 248

248 249  
268 269

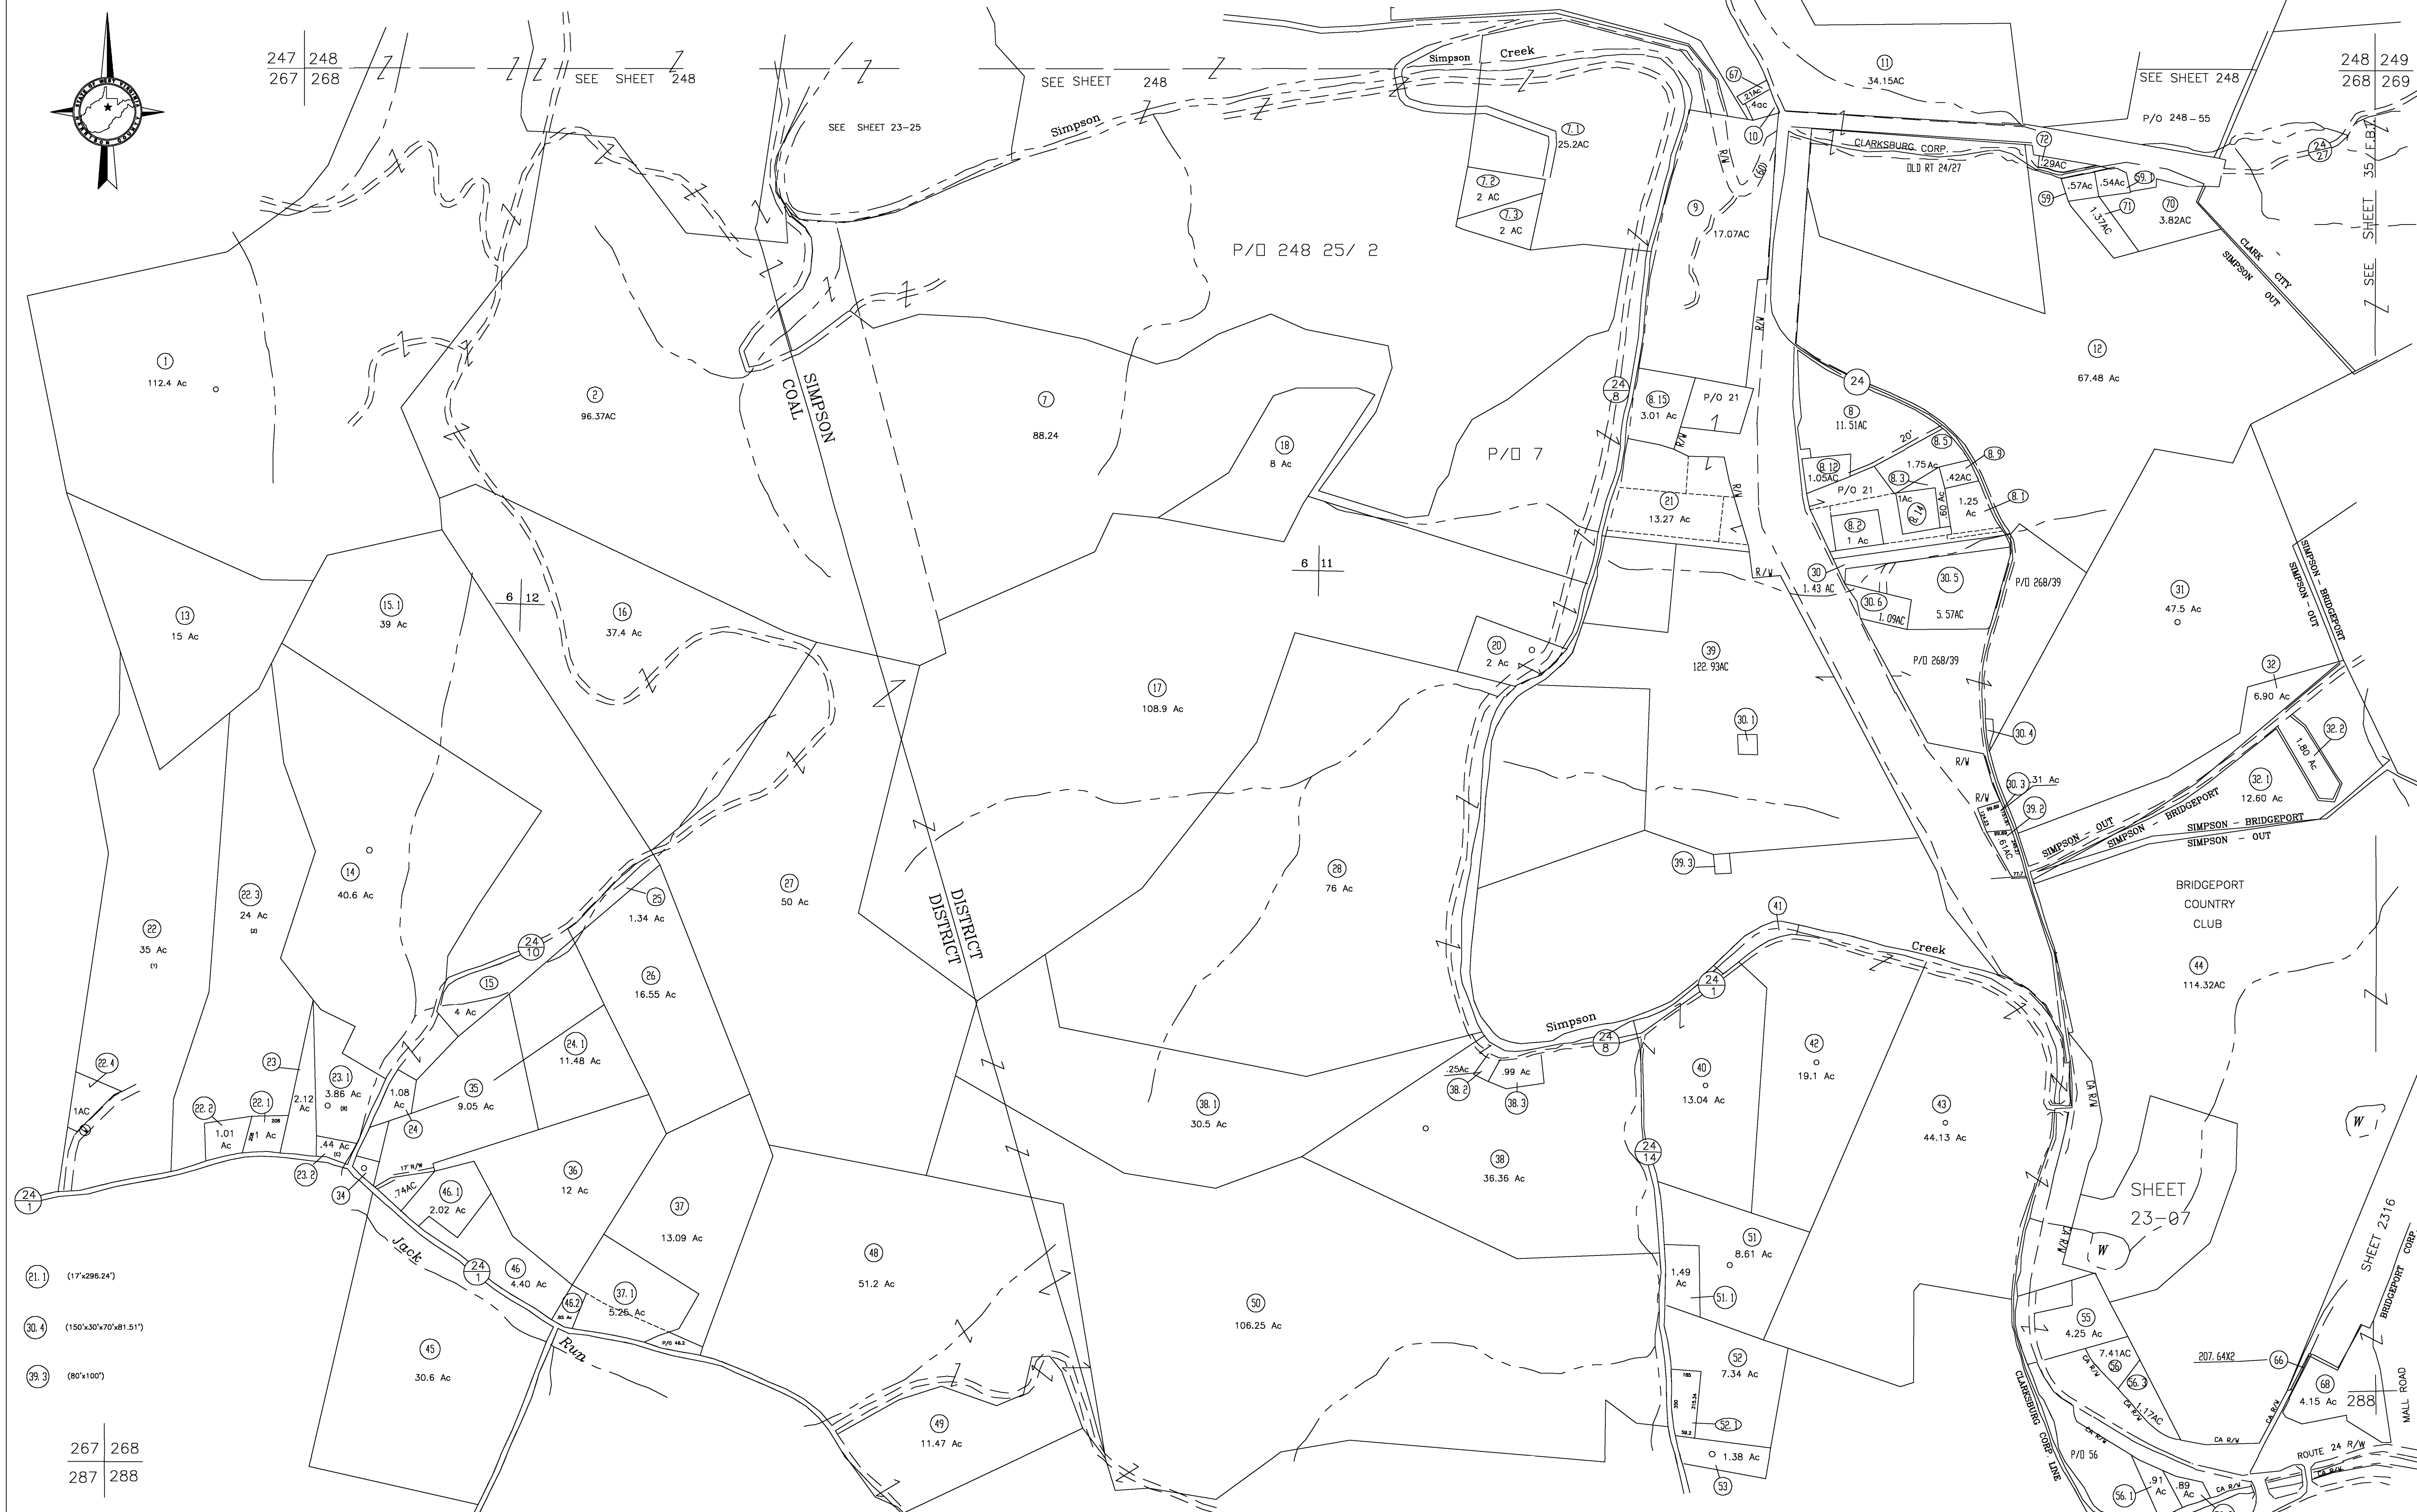

P/O 248 25/ 2

P/O 7

SHEET 23-07

SHEET 2316

For Tax Purposes Only

**CHERYL L. ROMANO**  
**HARRISON COUNTY ASSESSOR**

| LEGEND                      |         |
|-----------------------------|---------|
| Property line               | —       |
| Edge of pavement or roadway | - - - - |
| Corporation line            | —       |
| District line               | —       |
| County line                 | - - - - |
| Original lot line           | - - - - |
| Deed lot number             | (15)    |
| Parcel or Index number      | XX      |
| Improvement                 | o       |
| Railroad                    | —       |
| Church                      | +       |
| Cemetery                    | Δ       |
| Golf Course                 | δ       |
| School                      | ⊕       |

| REVISIONS |  |
|-----------|--|
| 1         |  |
| 2         |  |
| 3         |  |
| 4         |  |
| 5         |  |
| 6         |  |
| 7         |  |
| 8         |  |

**RESTRICTION**

All tax maps created under the provisions of reappraisal legislation are the property of Harrison County West Virginia and the reproduction, copying distribution or sale of such tax maps or any copies thereof without the written permission of the Harrison County Assessor is prohibited by law.

| KEY MAP |     |     |
|---------|-----|-----|
| 247     | 248 | 249 |
| 267     | 268 | 269 |
| 287     | 288 | 289 |

**HARRISON COUNTY**  
**STATE OF WEST VIRGINIA**  
**Office of Assessor**

DISTRICT  
COAL - SIMPSON  
MAP NO:  
268

Date, Aerial Photography: April 1960 Date, Map: Sept. 1960  
Photo No: Scale: 1" = 400'