
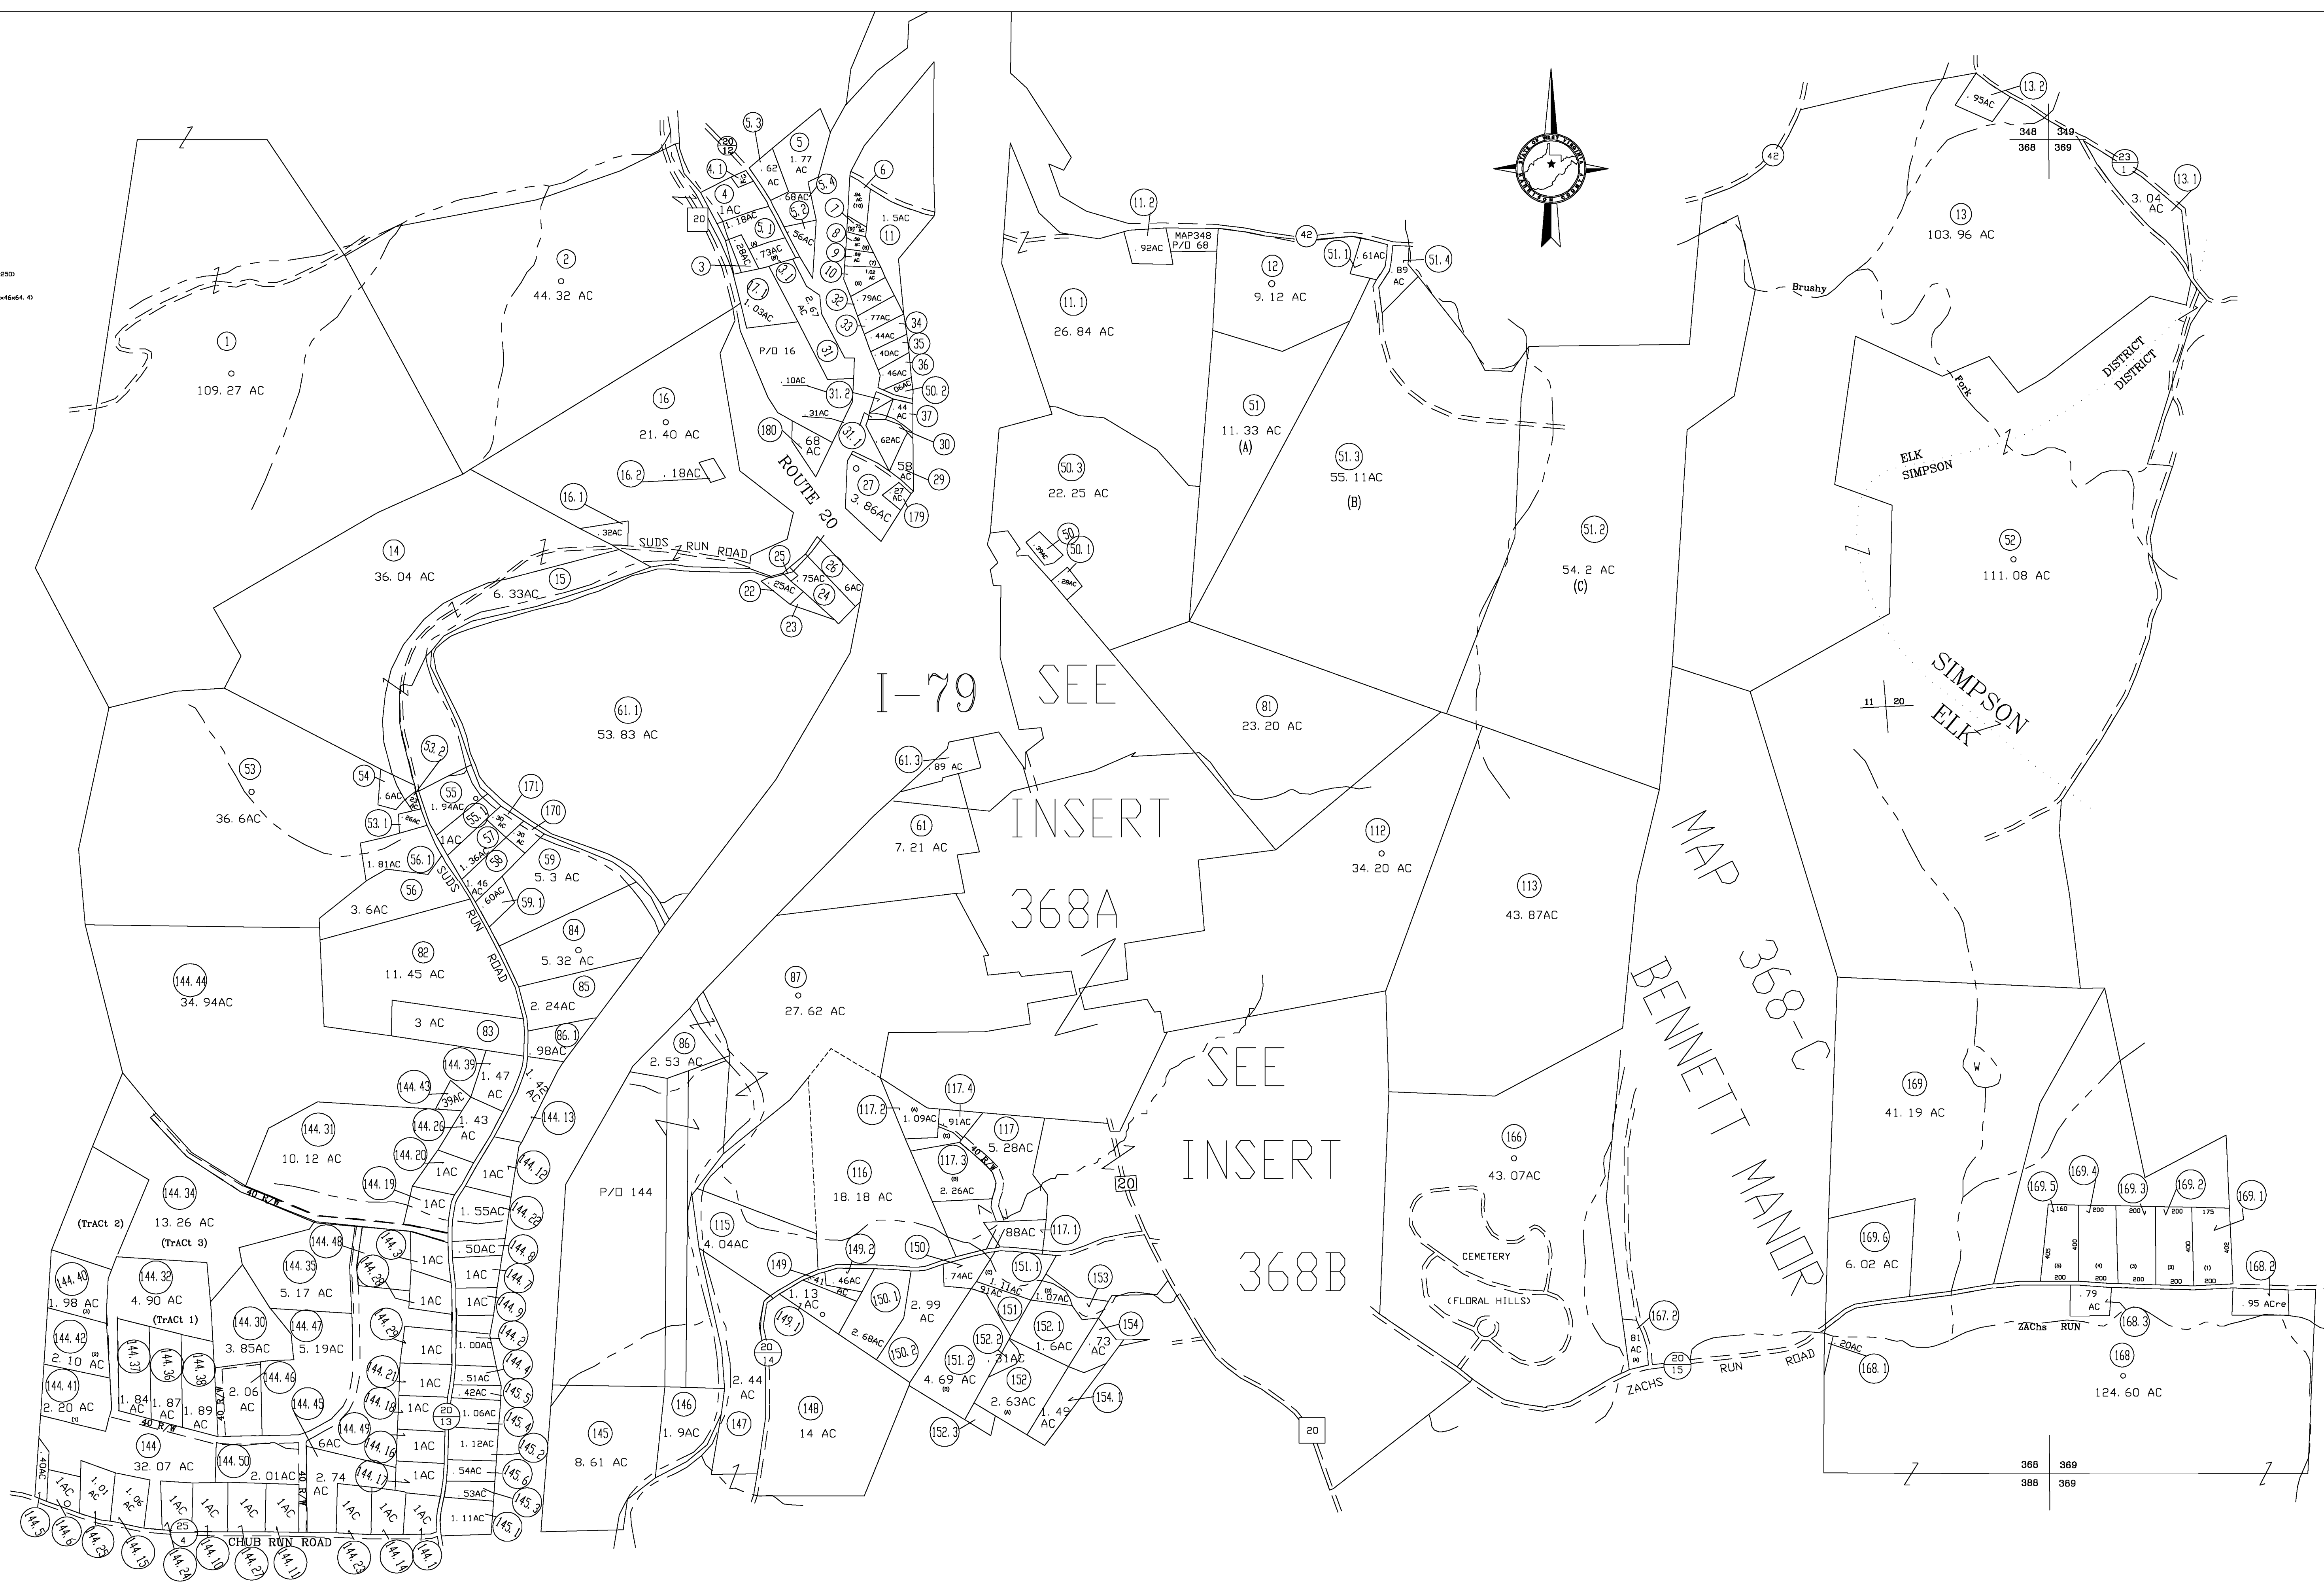


347 348
367 388

23 (77x104x250)
25 (47.5x4x6x64.4)

367 368
387 388

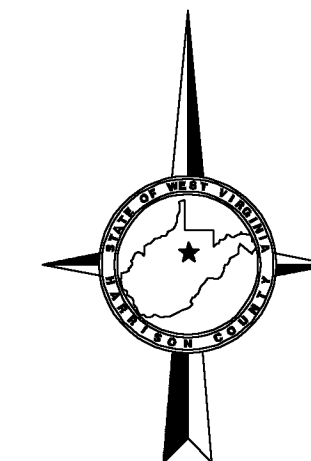

For Tax Purposes Only

CHERYL L. ROMANO
HARRISON COUNTY ASSESSOR

LEGEND

Property line	—	Deed lot number	(15)
Edge of pavement or roadway	---	Parcel or Index number	XX
Corporation line	---	Improvement	o
District line	---	Railroad	—
County line	---	Church	+
Original lot line	---	Cemetery	Δ
		Golf Course	δ
		School	⊕

REVISIONS

1	
2	
3	
4	
5	
6	
7	
8	

RESTRICTION

All tax maps created under the provisions of reappraisal legislation are the property of Harrison County West Virginia and the reproduction, copying distribution or sale of such tax maps or any copies thereof without the written permission of the Harrison County Assessor is prohibited by law.

KEY MAP

347	348	349
367	368	369
387	388	389

HARRISON COUNTY
STATE OF WEST VIRGINIA
Office of Assessor

DISTRICT
ELK
MAP NO:
368

Date, Aerial Photography: April 1960 Date, Map: Sept. 1960
Photo No: Scale: 1" = 400'