

Property line  
Edge of pavement or roadway  
Depreciation line  
District line  
County line  
Original lot line

Parcel or index number  
Improvement  
Railroad  
Culvert  
Cemetery  
School

Legend

Parcel or index number  
Improvement  
Railroad  
Culvert  
Cemetery  
School

Revisions

1	0
2	XX
3	
4	
5	
6	
7	
8	

RESTRICTION


All tax maps created under the provisions of reappraisal legislation are the property of Harrison County West Virginia and the reproduction, copying, distribution or sale of such tax maps or any copies thereof without the written permission of the Harrison County Assessor is prohibited by law.

KEY MAP

1112	1113
308	1111
1110	308

Office of Assessor  
STATE OF WEST VIRGINIA  
HARRISON COUNTY

DISTRICT  
COAL - OUTSIDE  
MAP NO:  
11-11  
Date/Aerial Photography: April 1960 Date, Map: Sept. 1960  
Photo No:  
Scale: 1" = 100'

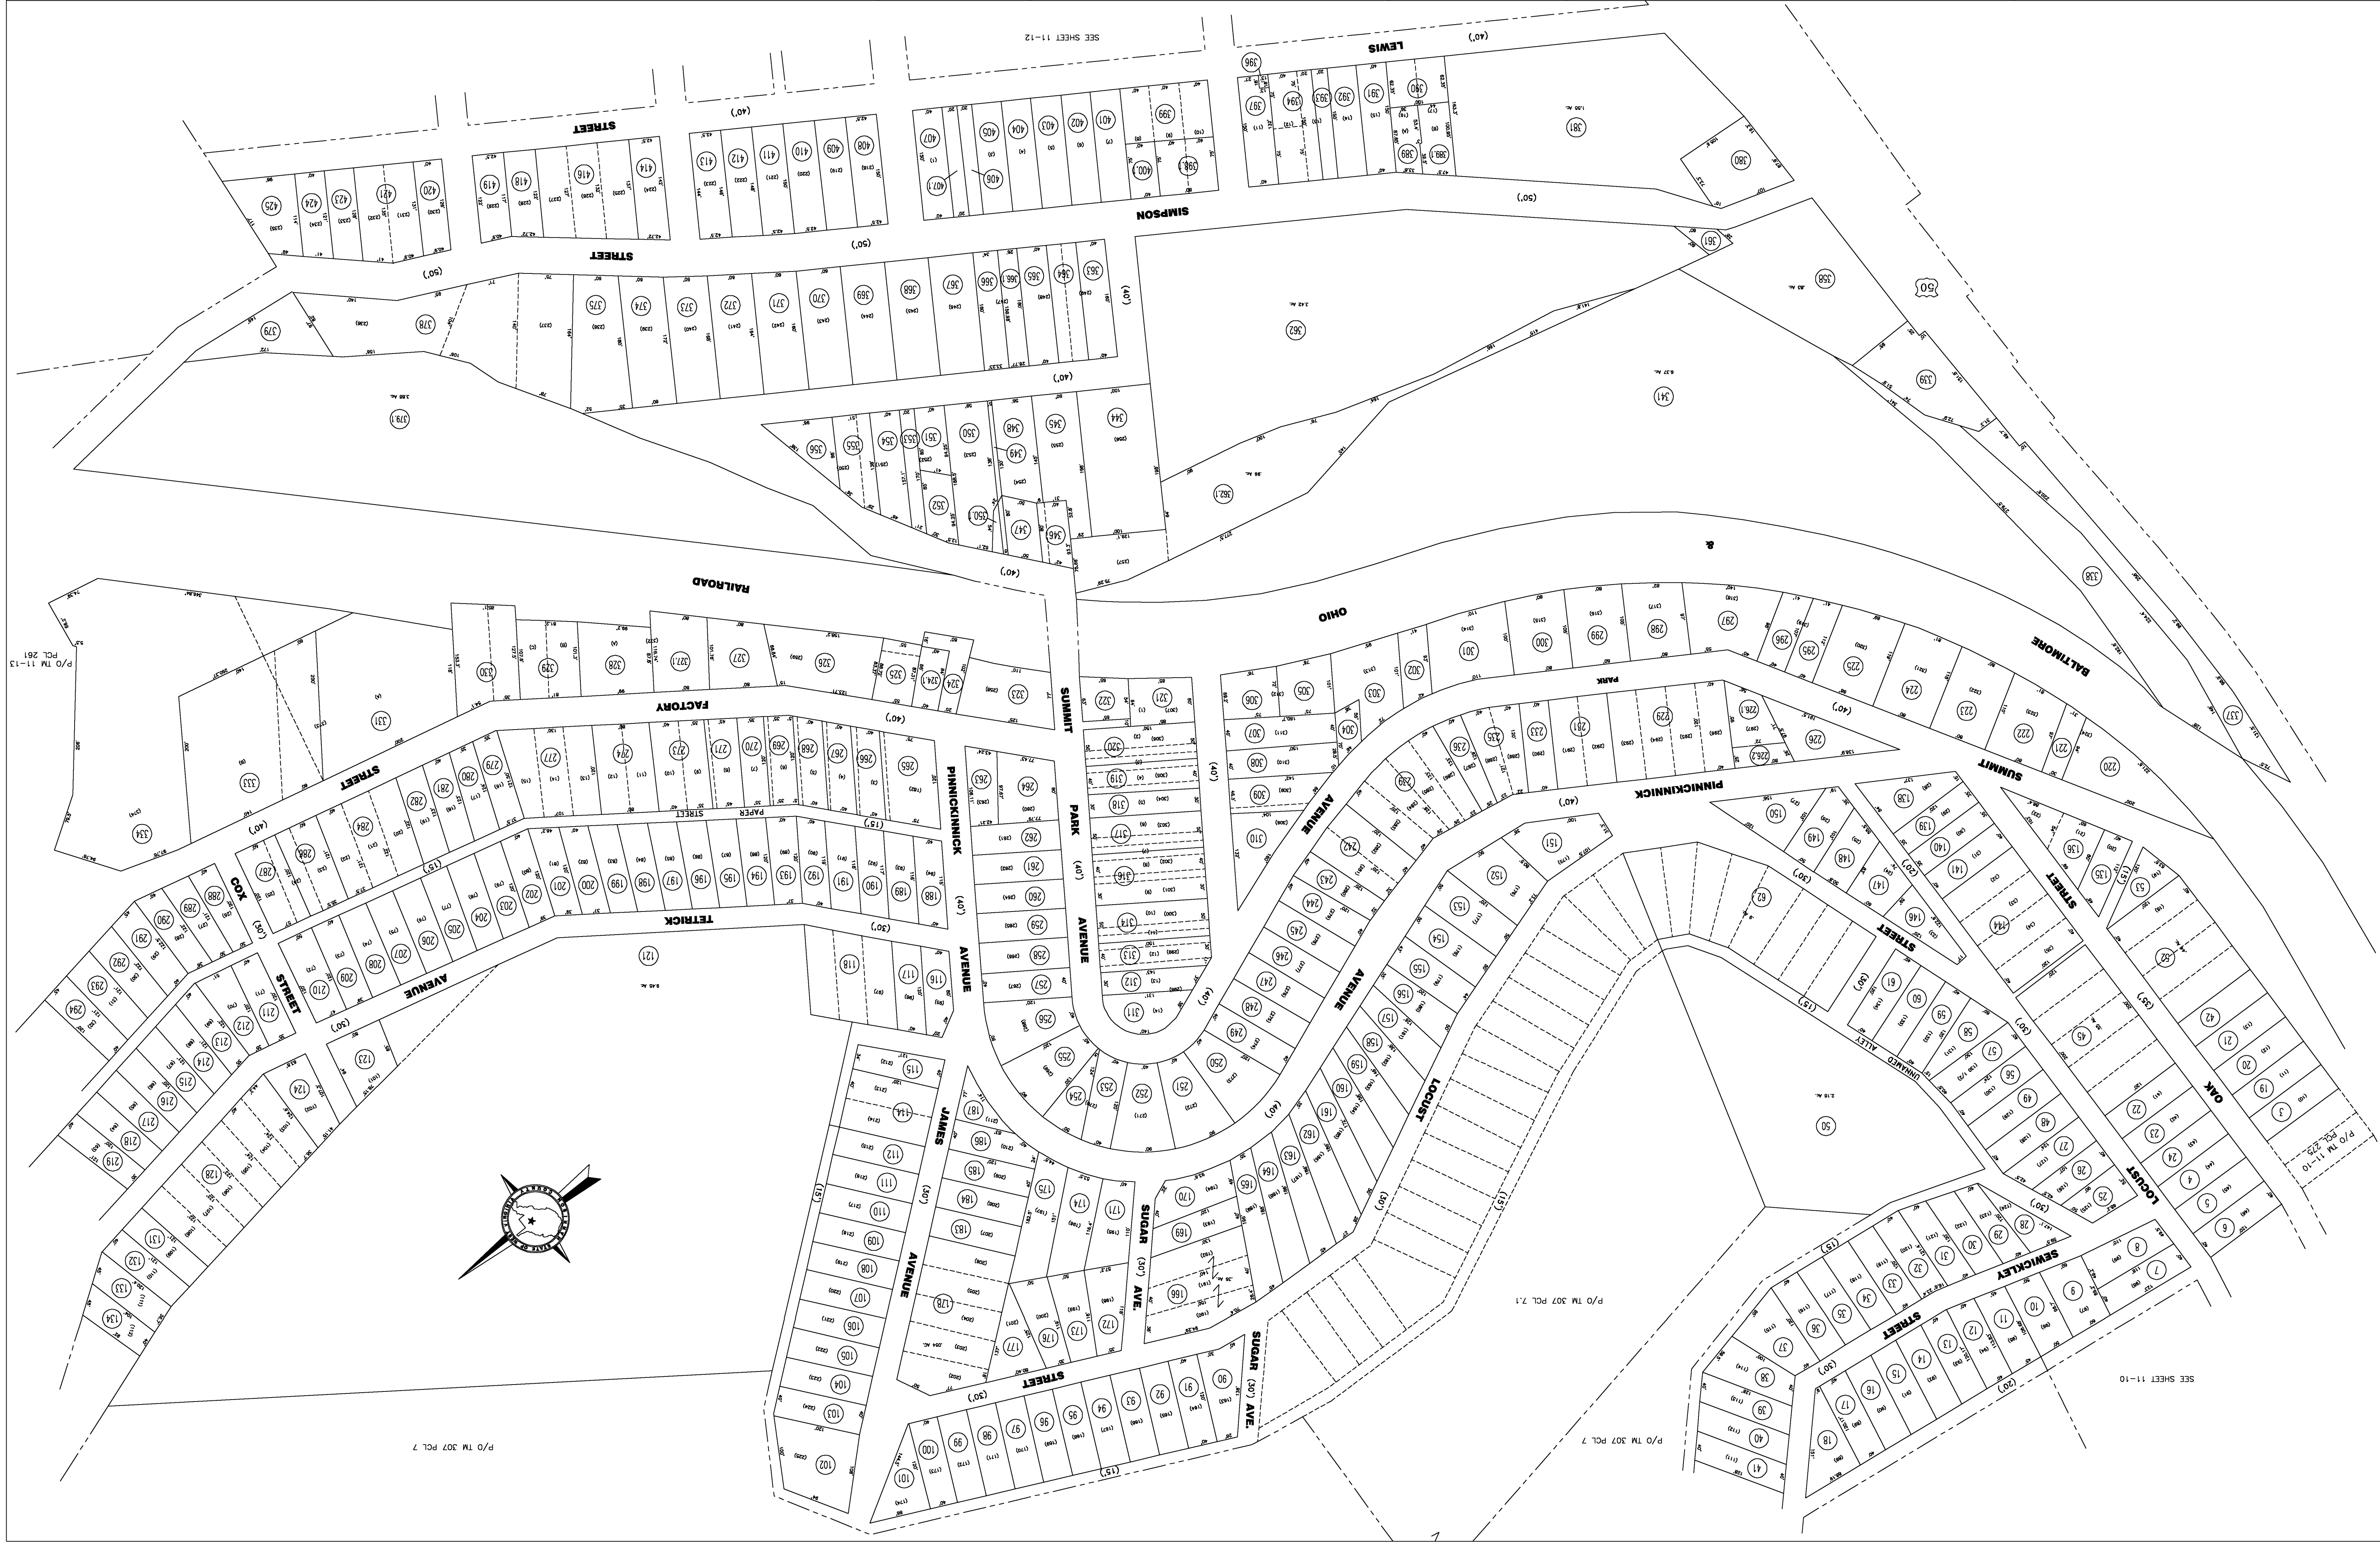

P/O TM 307 PCL 7

P/O TM 307 PCL 7

SEE SHEET 11-10

P/O TM 11-13

P/O TM 307 PCL 7