
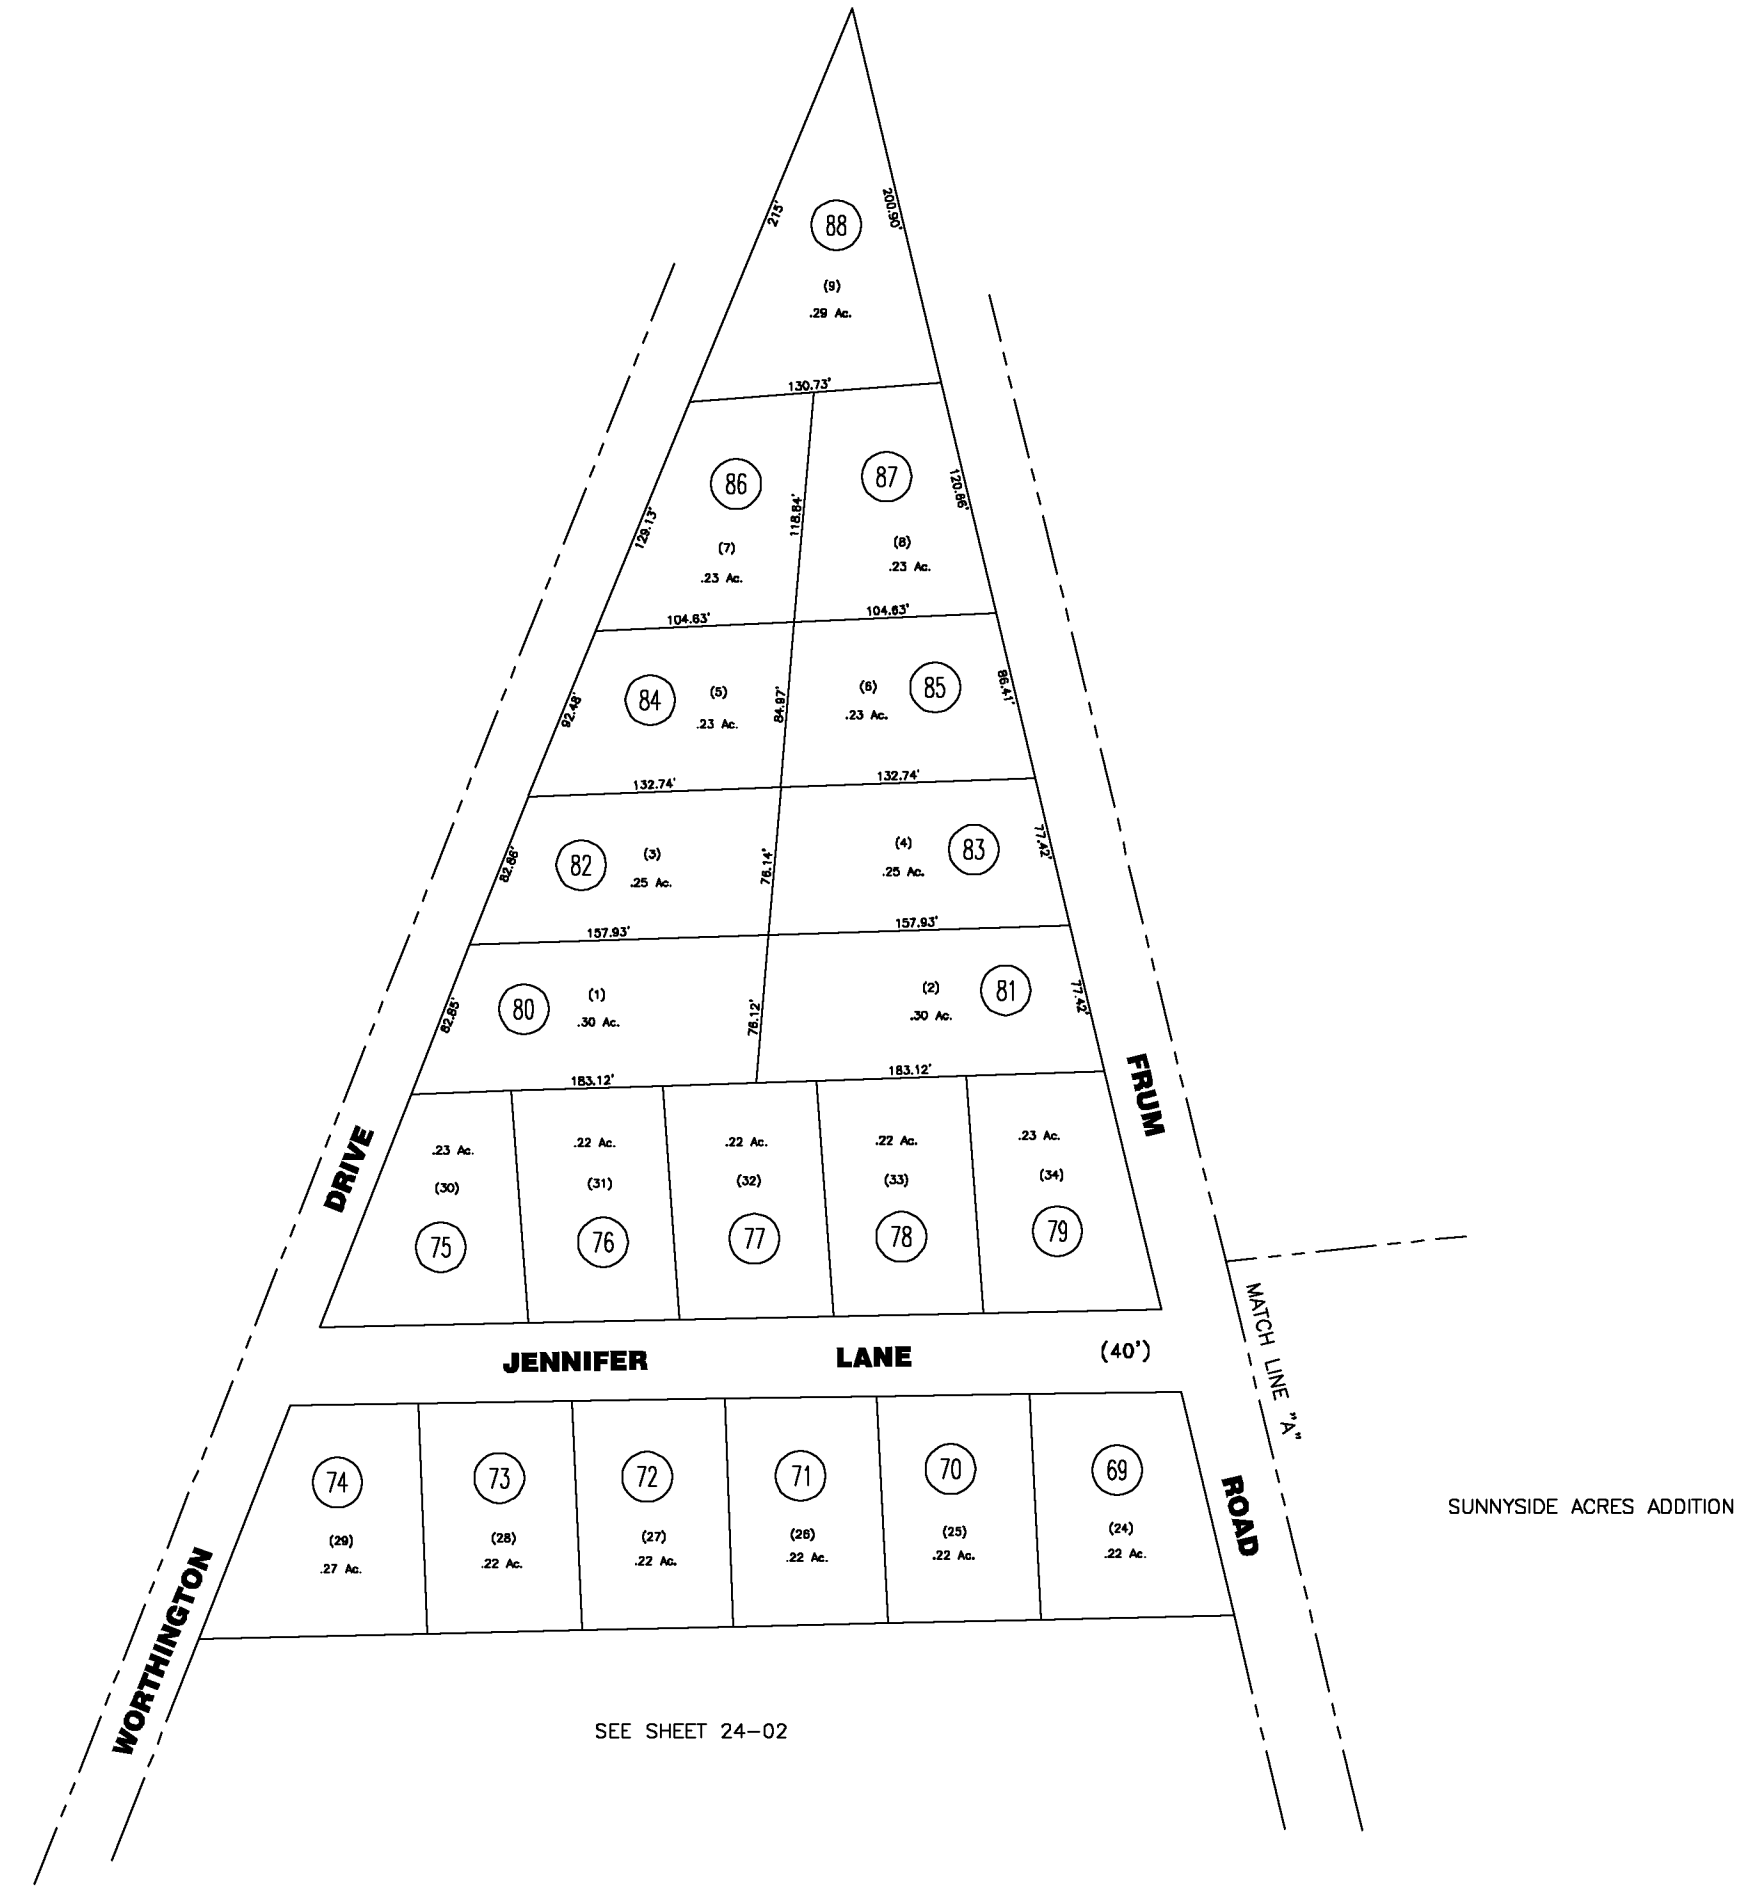


SEE SHEET 289

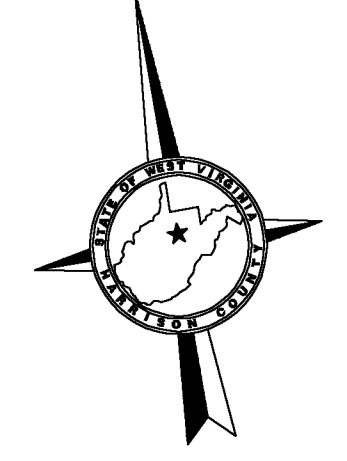

SEE SHEET 24-02

CAROL HEIGHTS

For Tax Purposes Only

CHERYL L. ROMANO
HARRISON COUNTY ASSESSOR

| LEGEND | |
|-----------------------------|-----------|
| Property line | ————— |
| Edge of pavement or roadway | - - - - - |
| Corporation line | ————— |
| District line | ————— |
| County line | - - - - - |
| Original lot line | - - - - - |
| Deed lot number | (15) |
| Parcel or Index number | XX |
| Improvement | o |
| Railroad | ————— |
| Church | + |
| Cemetery | Δ |
| Golf Course | o |
| School | □ |

| REVISIONS | |
|-----------|--------------------|
| 1 | 8/02 Visual Update |
| 2 | |
| 3 | |
| 4 | |
| 5 | |
| 6 | |
| 7 | |
| 8 | |

RESTRICTION

All tax maps created under the provisions of reappraisal legislation are the property of Harrison County West Virginia and the reproduction, copying distribution or sale of such tax maps or any copies thereof without the written permission of the Harrison County Assessor is prohibited by law.

| KEY MAP | |
|---------|----------|
| | 289 |
| 289 | 2411 289 |
| | 289 |

HARRISON COUNTY
STATE OF WEST VIRGINIA
Office of Assessor

DISTRICT
SIMPSON — BRIDGEPORT
MAP NO:
24-11

Date, Aerial Photography: April 1960 Date, Map: Sept. 1960
Photo No: Scale: 1" = 100'