
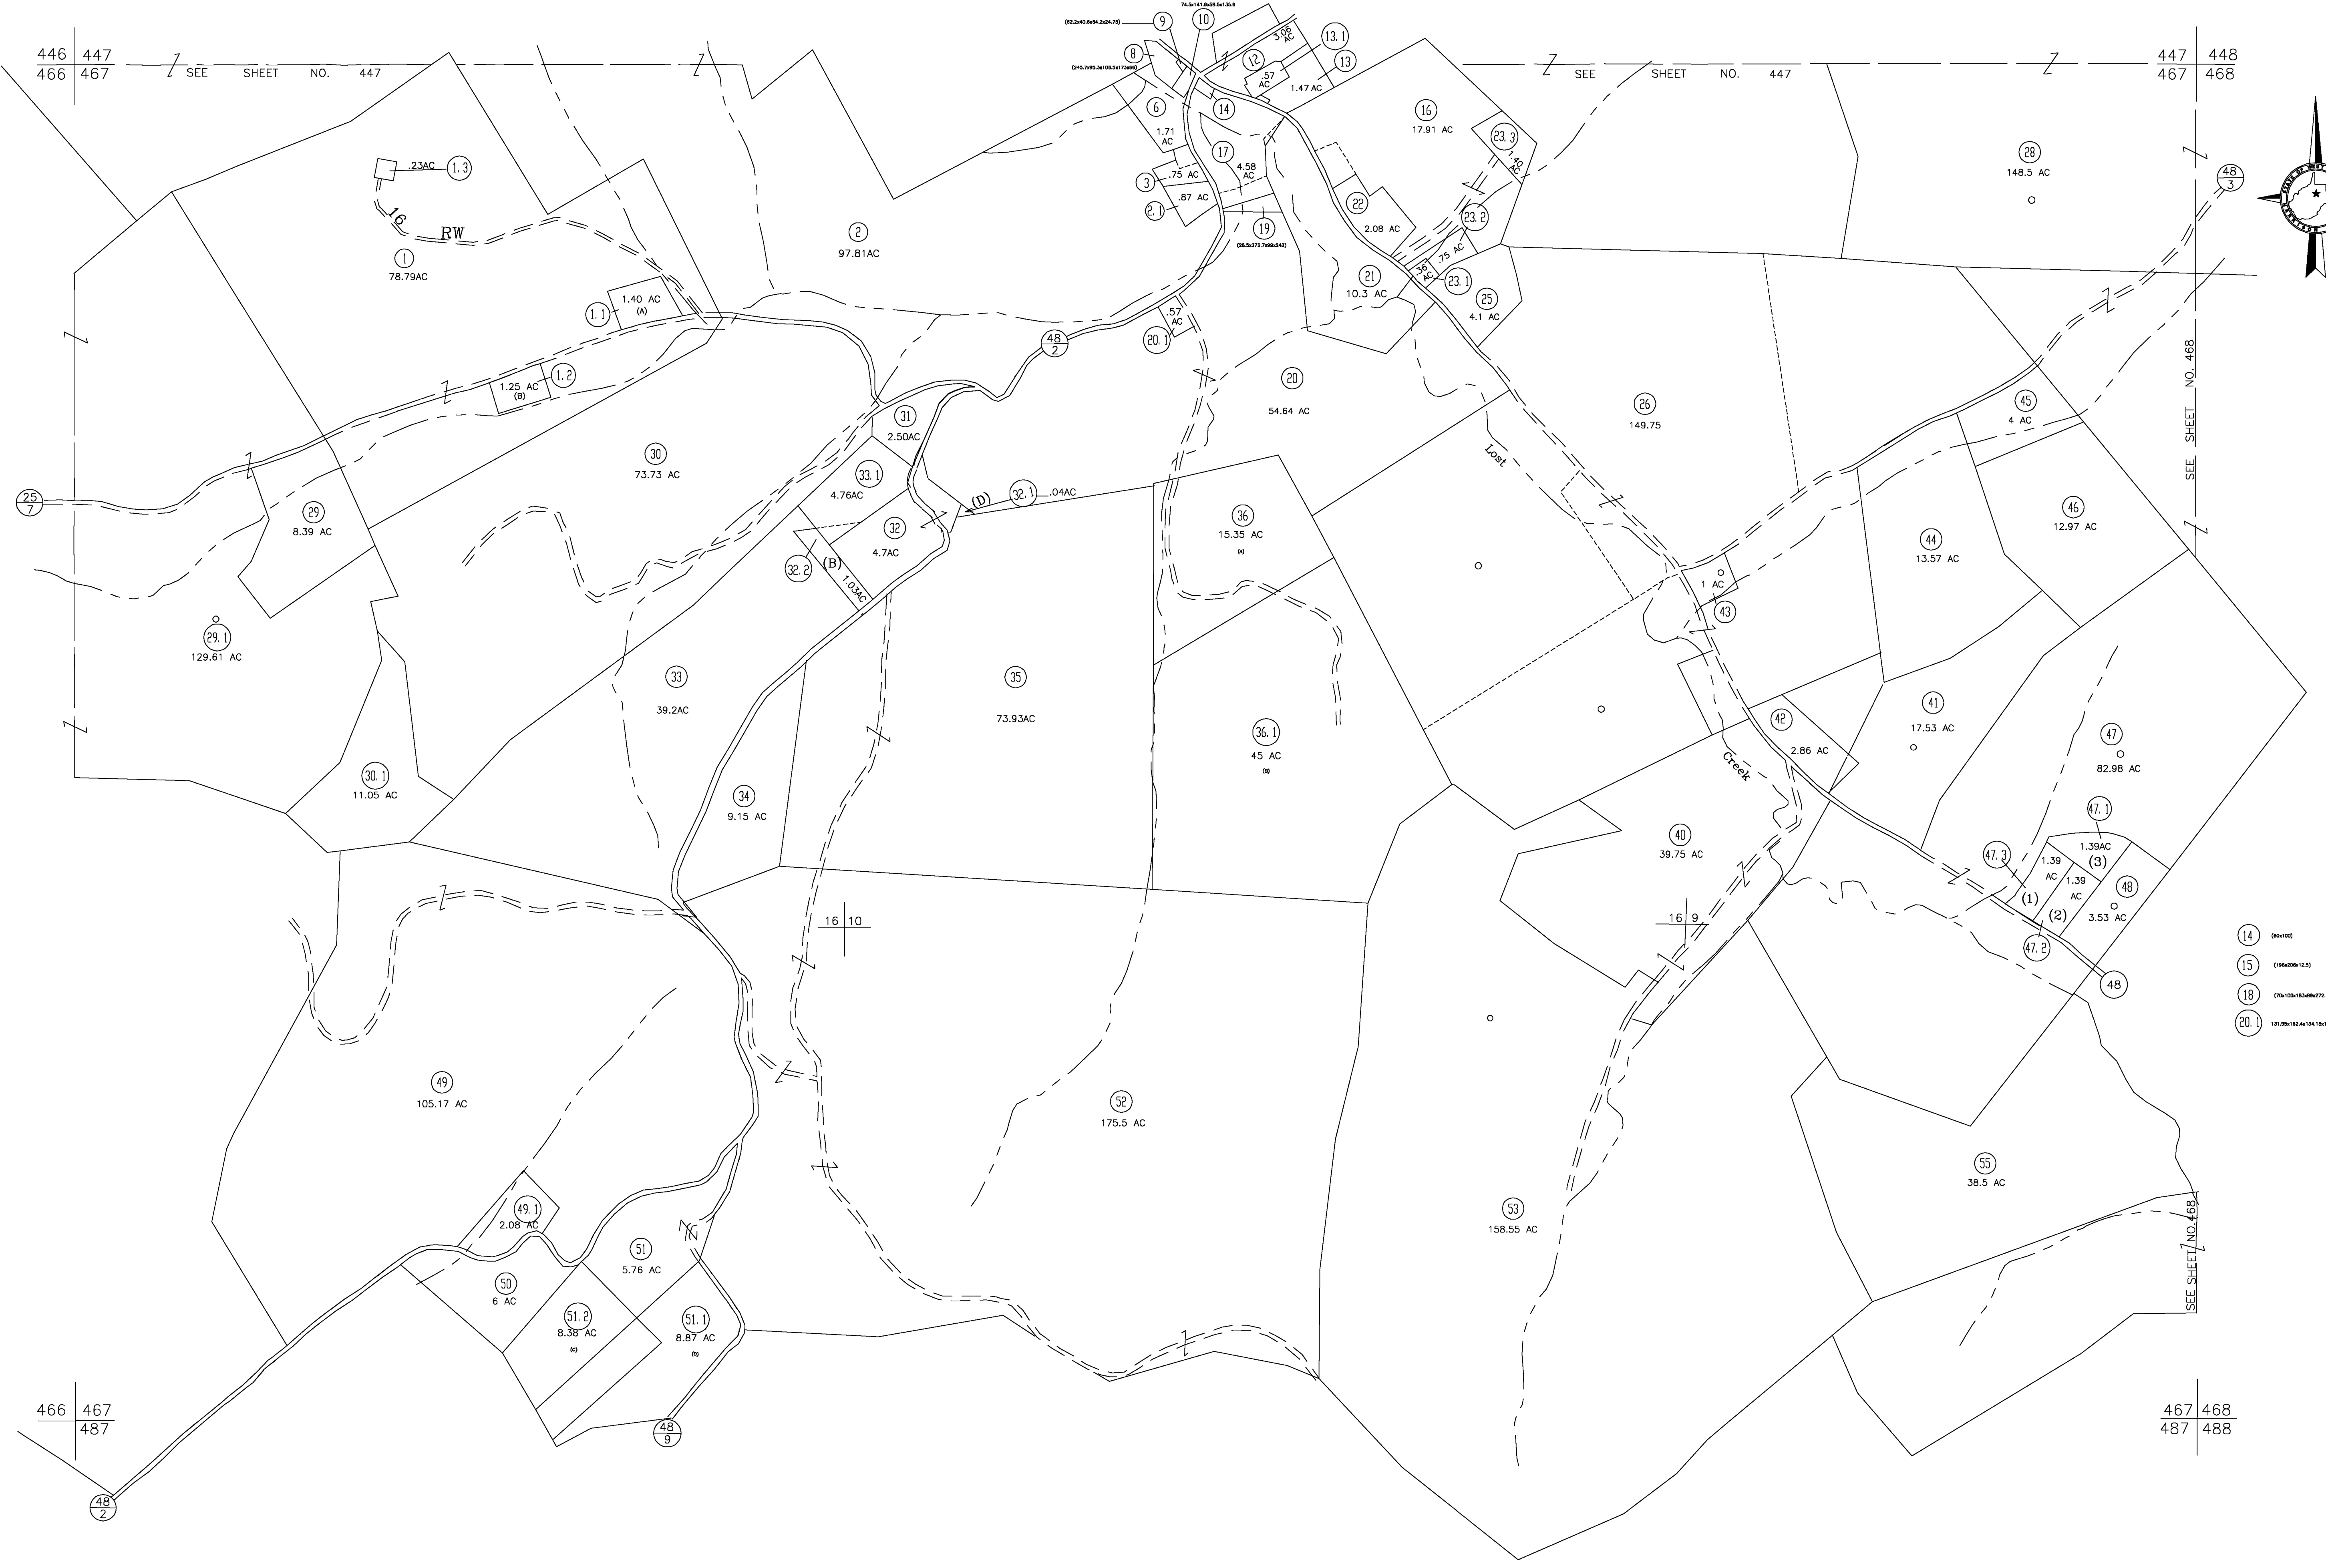


446 447  
466 467 SEE SHEET NO. 447

447 448  
467 468 SEE SHEET NO. 447

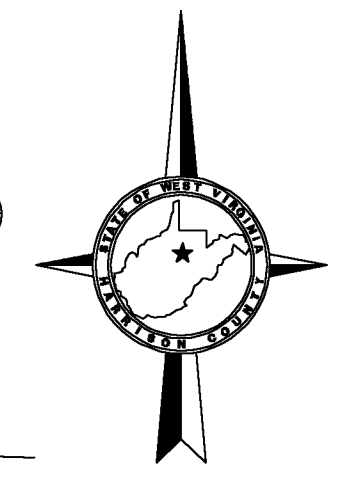

- 14 (06x100)
- 15 (16x20x13.5)
- 18 (75x100x13.5x27.2)
- 20.1 (17.85x182.4x134.1x180.8)

466 467  
487

467 468  
487 488

For Tax Purposes Only

**CHERYL L. ROMANO**  
**HARRISON COUNTY ASSESSOR**

LEGEND	
Property line	—————
Edge of pavement or roadway	- - - - -
Corporation line	—————
District line	—————
County line	- - - - -
Original lot line	- - - - -
Deed lot number	(15)
Parcel or Index number	XX
Improvement	o
Railroad	—————
Church	+
Cemetery	Δ
Golf Course	δ
School	⊕

REVISIONS	
1	
2	
3	
4	
5	
6	
7	
8	

**RESTRICTION**

All tax maps created under the provisions of reappraisal legislation are the property of Harrison County West Virginia and the reproduction, copying distribution or sale of such tax maps or any copies thereof without the written permission of the Harrison County Assessor is prohibited by law.

KEY MAP		
446	447	448
466	467	468
	487	488

**HARRISON COUNTY**  
**STATE OF WEST VIRGINIA**  
**Office of Assessor**

**DISTRICT GRANT**  
**MAP NO: 467**

Date, Aerial Photography: April 1960 Date, Map: Sept. 1960  
Photo No: Scale: 1" = 400'