


- 882/13 AC
- 882/65 3000010000010
- 882/67 (8800110000000)
- 882/68 (880004)
- 882/69 (880004)
- 882/70 (770004)
- 882/83 01474111117.3110.00
- 882/86 (880730000000000)
- 882/97 (880107000000)
- 882/99 (88010800000000)
- 882/100 (8100010010)
- 882/109.1 070AC
- 882/109.2 110AC
- 882/110 000AC
- 882/111 000AC

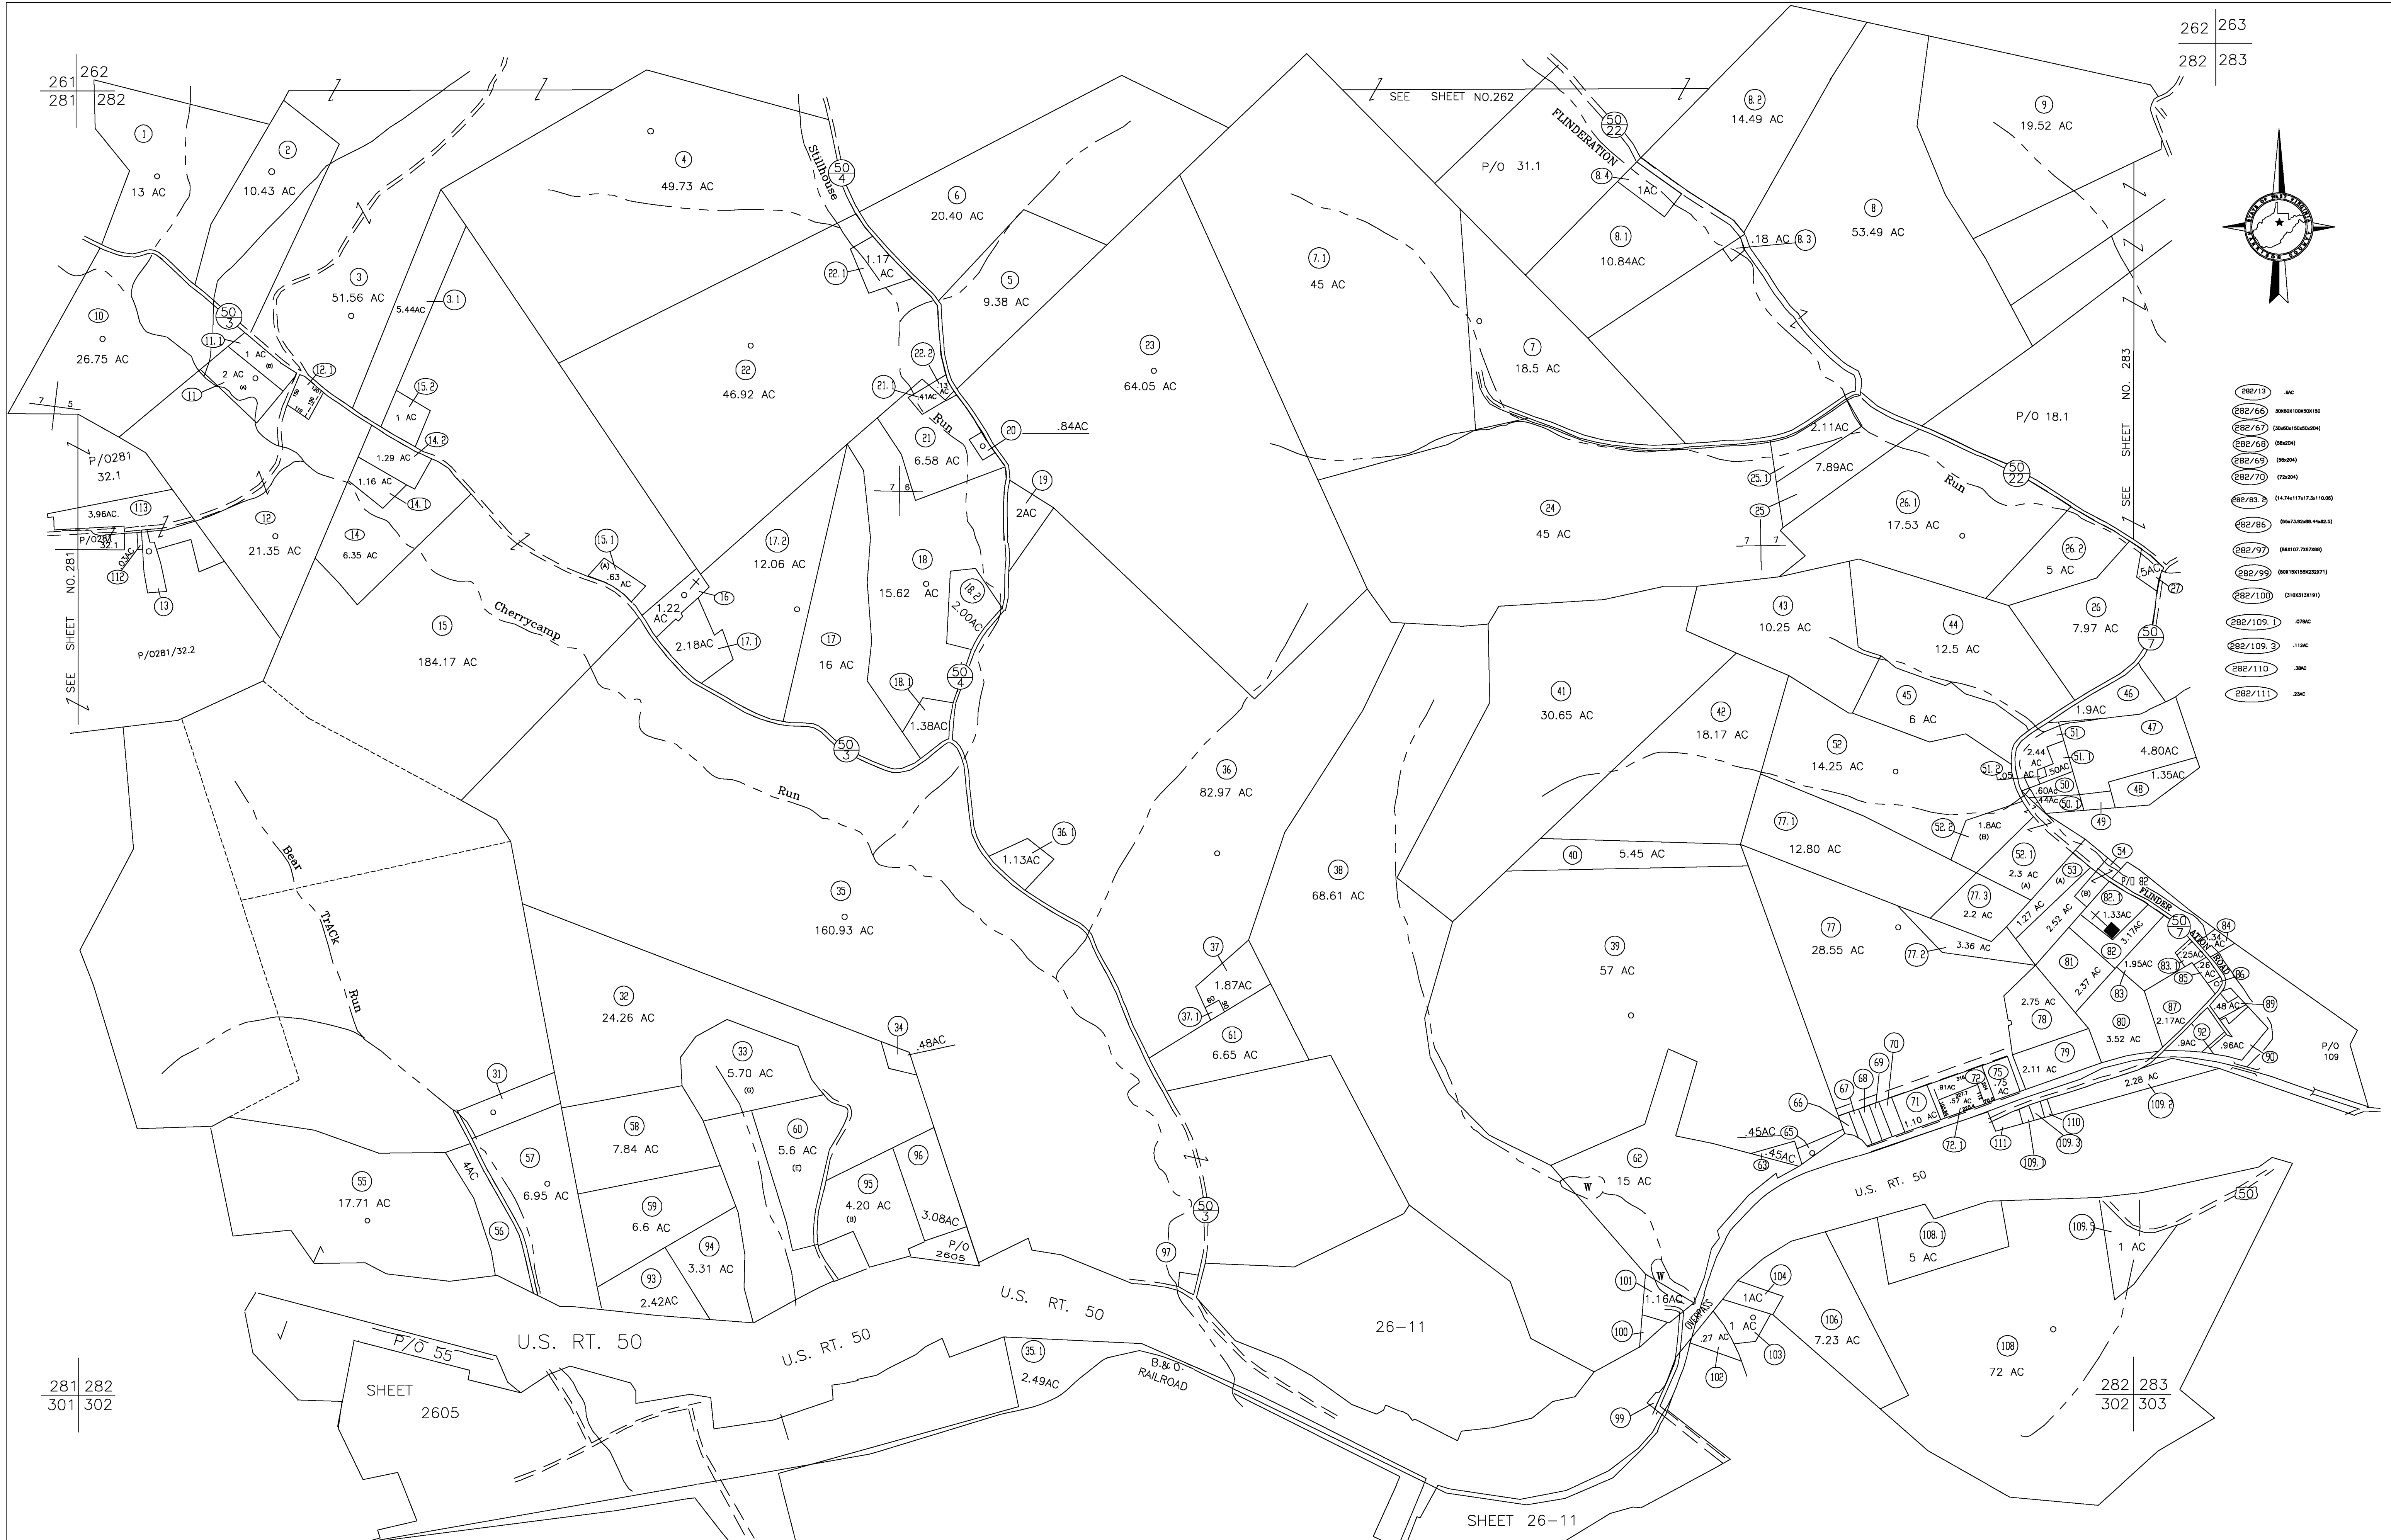

261 262
281 282

281 282
301 302

SEE SHEET NO. 283

SEE SHEET NO. 262

SHEET 2605

SHEET 26-11

For Tax Purposes Only

CHERYL L. ROMANO
HARRISON COUNTY ASSESSOR

LEGEND

Property line	—————	Deed lot number	(15)
Edge of pavement or roadway	- - - - -	Parcel or Index number	XX
Corporation line	—————	Improvement	o
District line	—————	Railroad	—+—
County line	- - - - -	Cemetery	Δ
Original lot line	- - - - -	Golf Course	δ
		School	⬢

REVISIONS

1	
2	
3	
4	
5	
6	
7	
8	

RESTRICTION

All tax maps created under the provisions of reappraisal legislation are the property of Harrison County West Virginia and the reproduction, copying distribution or sale of such tax maps or any copies thereof without the written permission of the Harrison County Assessor is prohibited by law.

KEY MAP

261	262	263
281	282	283
301	302	303

HARRISON COUNTY
STATE OF WEST VIRGINIA
Office of Assessor

DISTRICT
TENMILE
MAP NO:
282

Date, Aerial Photography: April 1960 Date, Map: Sept. 1960
Photo No: Scale: 1" = 400'