
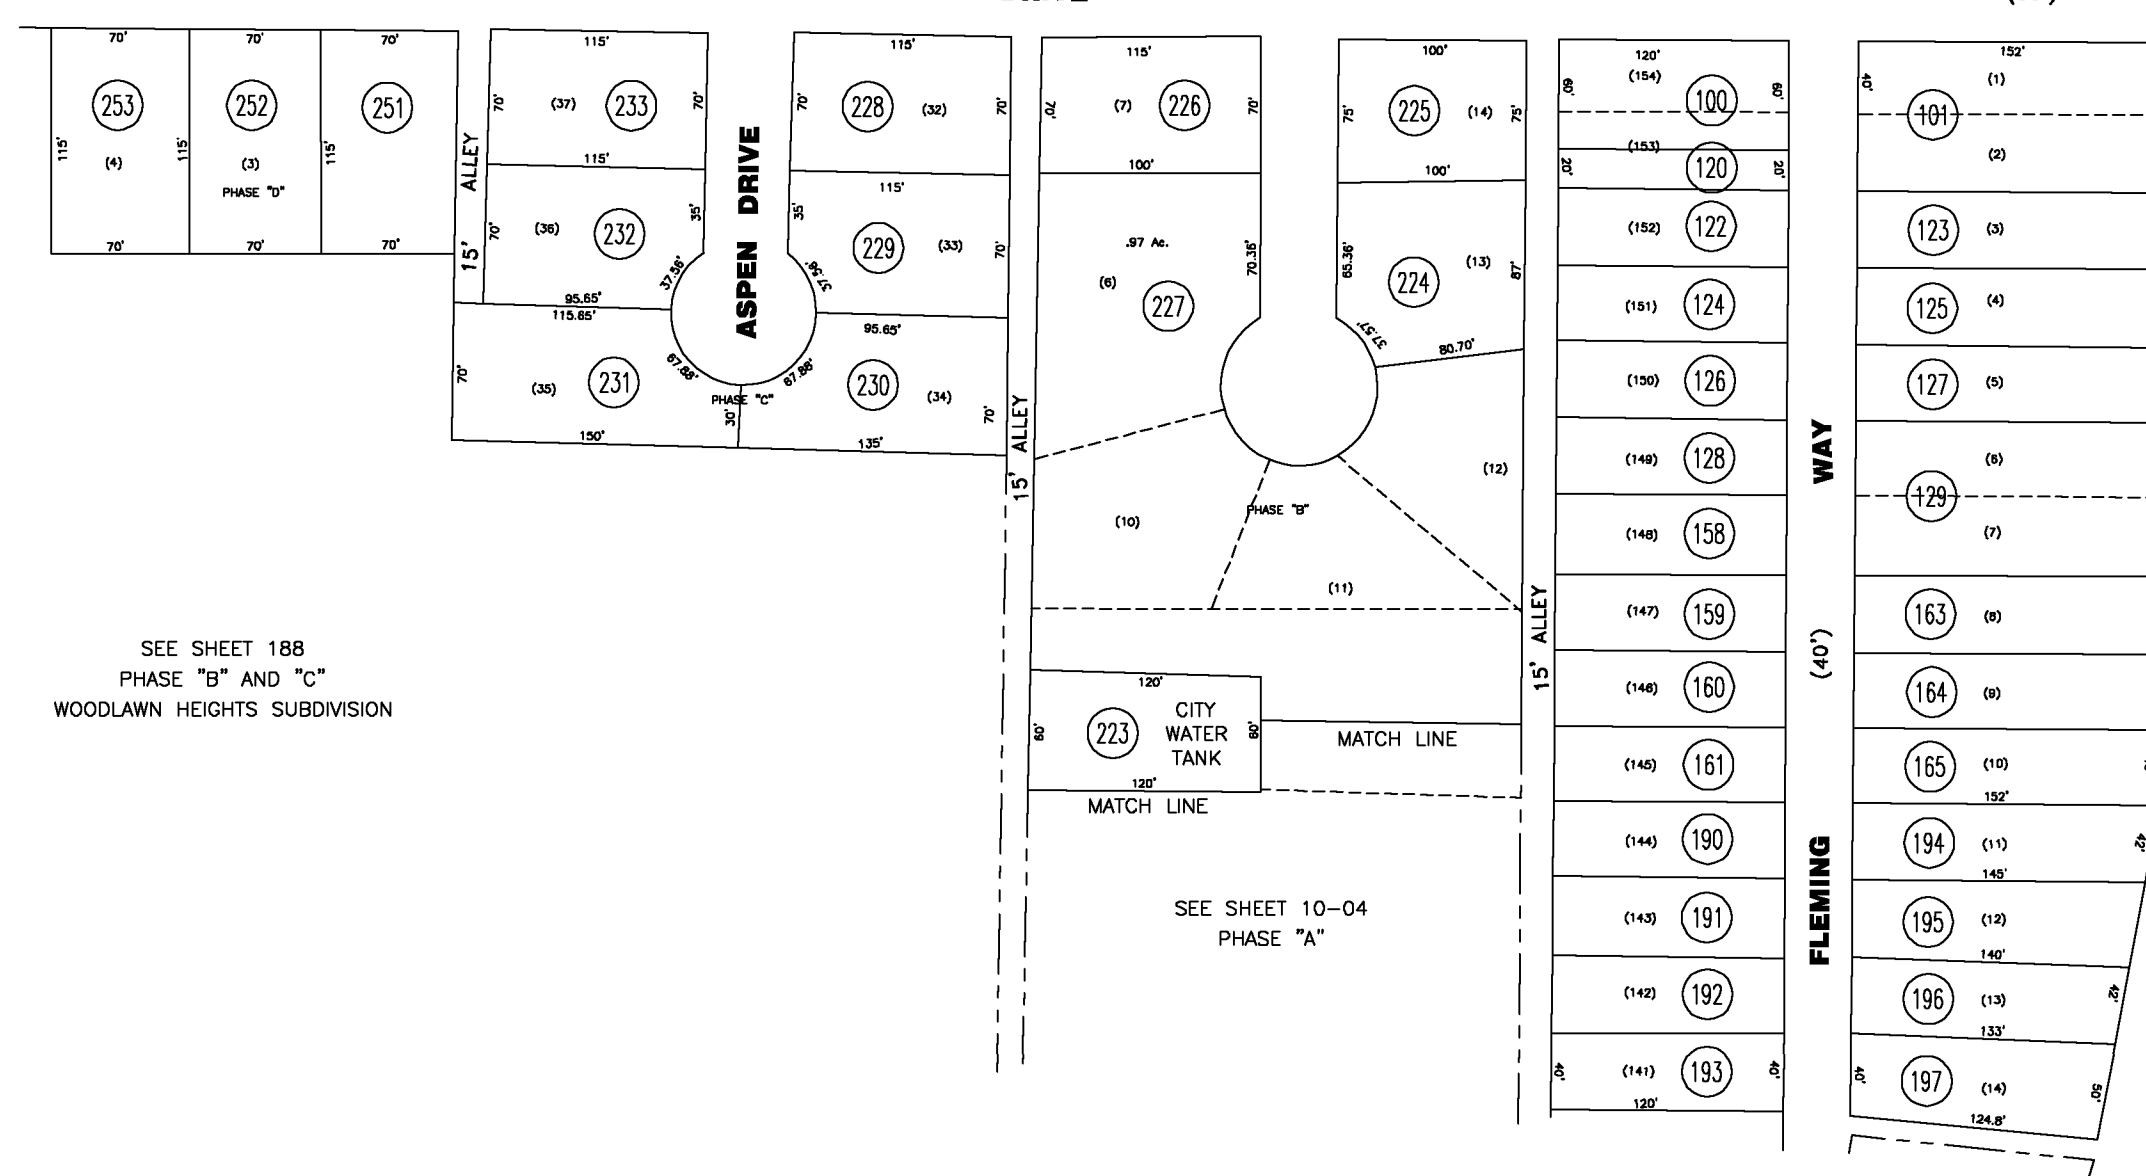


SEE SHEET 188

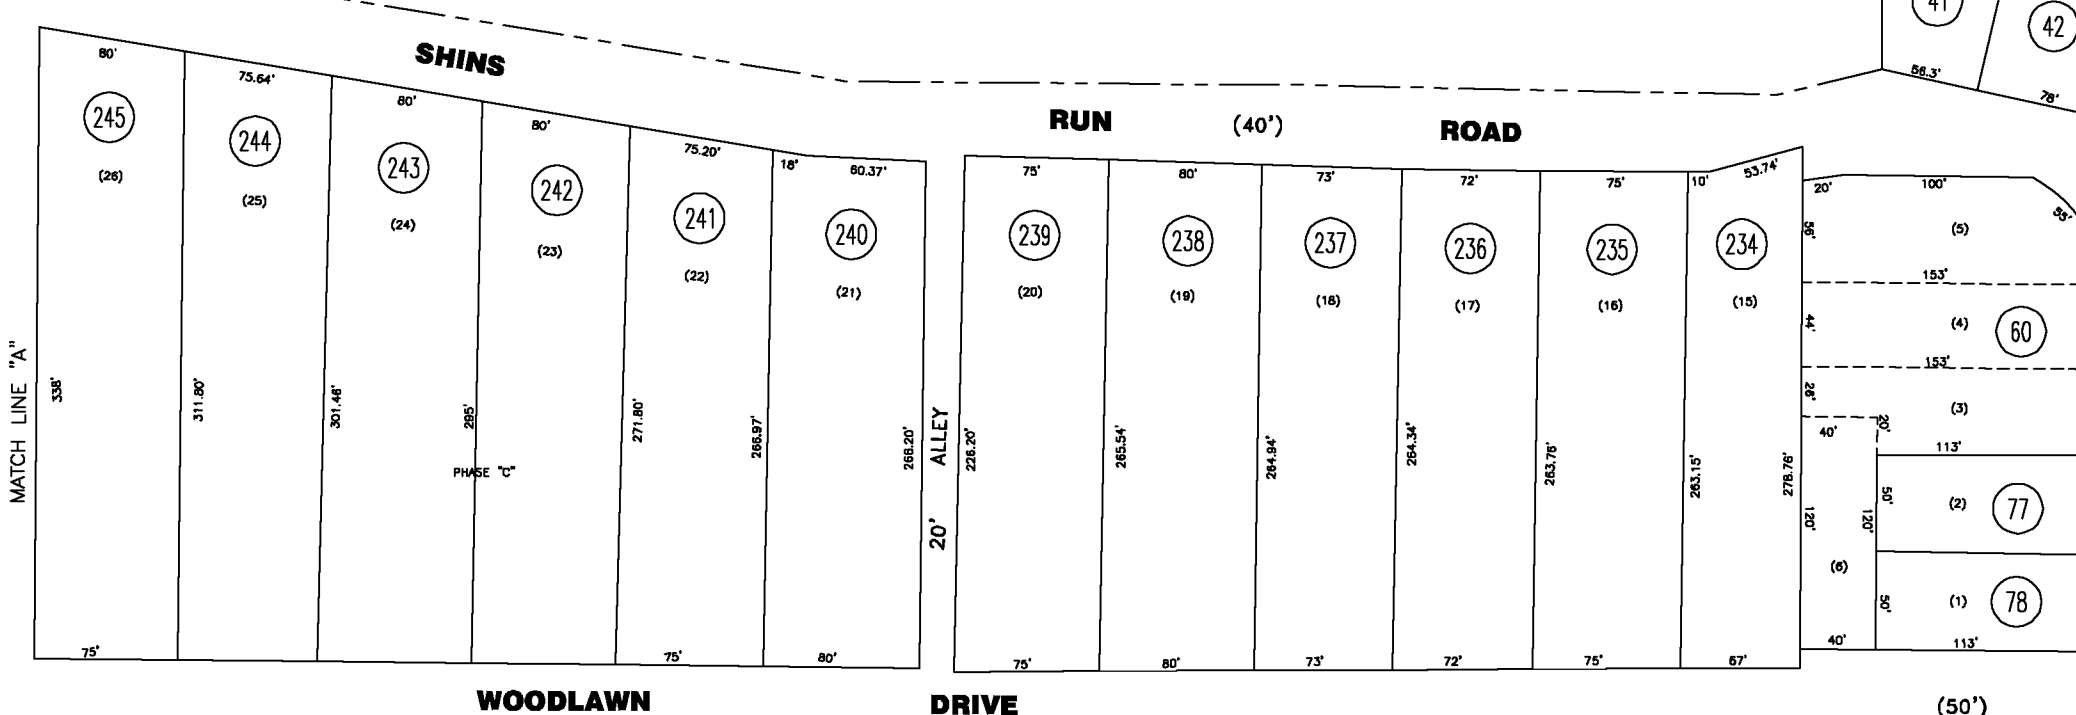

SEE SHEET 188
 PHASE "B" AND "C"
 WOODLAWN HEIGHTS SUBDIVISION

LEGEND

Property line	---	Deed lot number	(15)
Edge of pavement or roadway	- - - - -	Parcel or Index number	XX
Corporation line	— · — · —	Improvement	o
District line	- - - - -	Railroad	— x —
County line	- - - - -	Church	+
Original lot line	- - - - -	Cemetery	Δ
		Golf Course	o
		School	⊠

REVISIONS

1
2
3
4
5
6
7
8

RESTRICTION

All tax maps created under the provisions of reappraisal legislation are the property of Harrison County West Virginia and the reproduction, copying, distribution or sale of such tax maps or any copies thereof without the written permission of the Harrison County Assessor is prohibited by law.

KEY MAP

	1002	
188	1003	188
	1004	

For Tax Purposes Only

CHERYL L. ROMANO
HARRISON COUNTY ASSESSOR

HARRISON COUNTY
STATE OF WEST VIRGINIA
 Office of Assessor

DISTRICT
 CLAY — SHINNSTON
 MAP NO:
 10-03

Date, Aerial Photography: April 1960 Date, Map: Sept. 1960
 Photo No: Scale: 1" = 100'