

HARRISON COUNTY ASSESSOR

CHERYL L. ROMANO

For Tax Purposes Only

- Property line
- Edge of pavement or roadway
- Depreciation line
- District line
- County line
- Original lot line

Deed lot number

Parcel or index number

0
XX
(15)

1
2
3
4
5
6
7
8

REVISIONS

RESTRICTION

KEY MAP



All tax maps created under the provisions of
County West Virginia and the reproduction, copying
distribution or sale of such tax maps or any copies
thereof without the written permission of the
Harrison County Assessor is prohibited by law.

2305	1108	268
2305	1108	268

HARRISON COUNTY
STATE OF WEST VIRGINIA
Office of Assessor

DISTRICT
COAL - OUTSIDE
MAP NO:
11-08

Date/Aerial Photography: April 1960 Date, Map: Sept. 1960
Photo No:
Scale: 1" = 100'

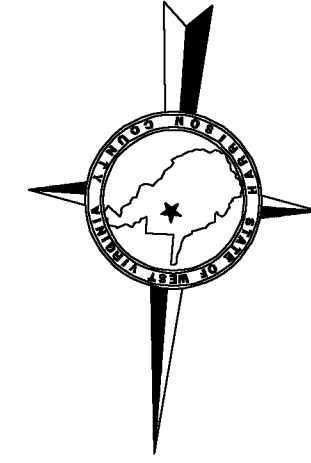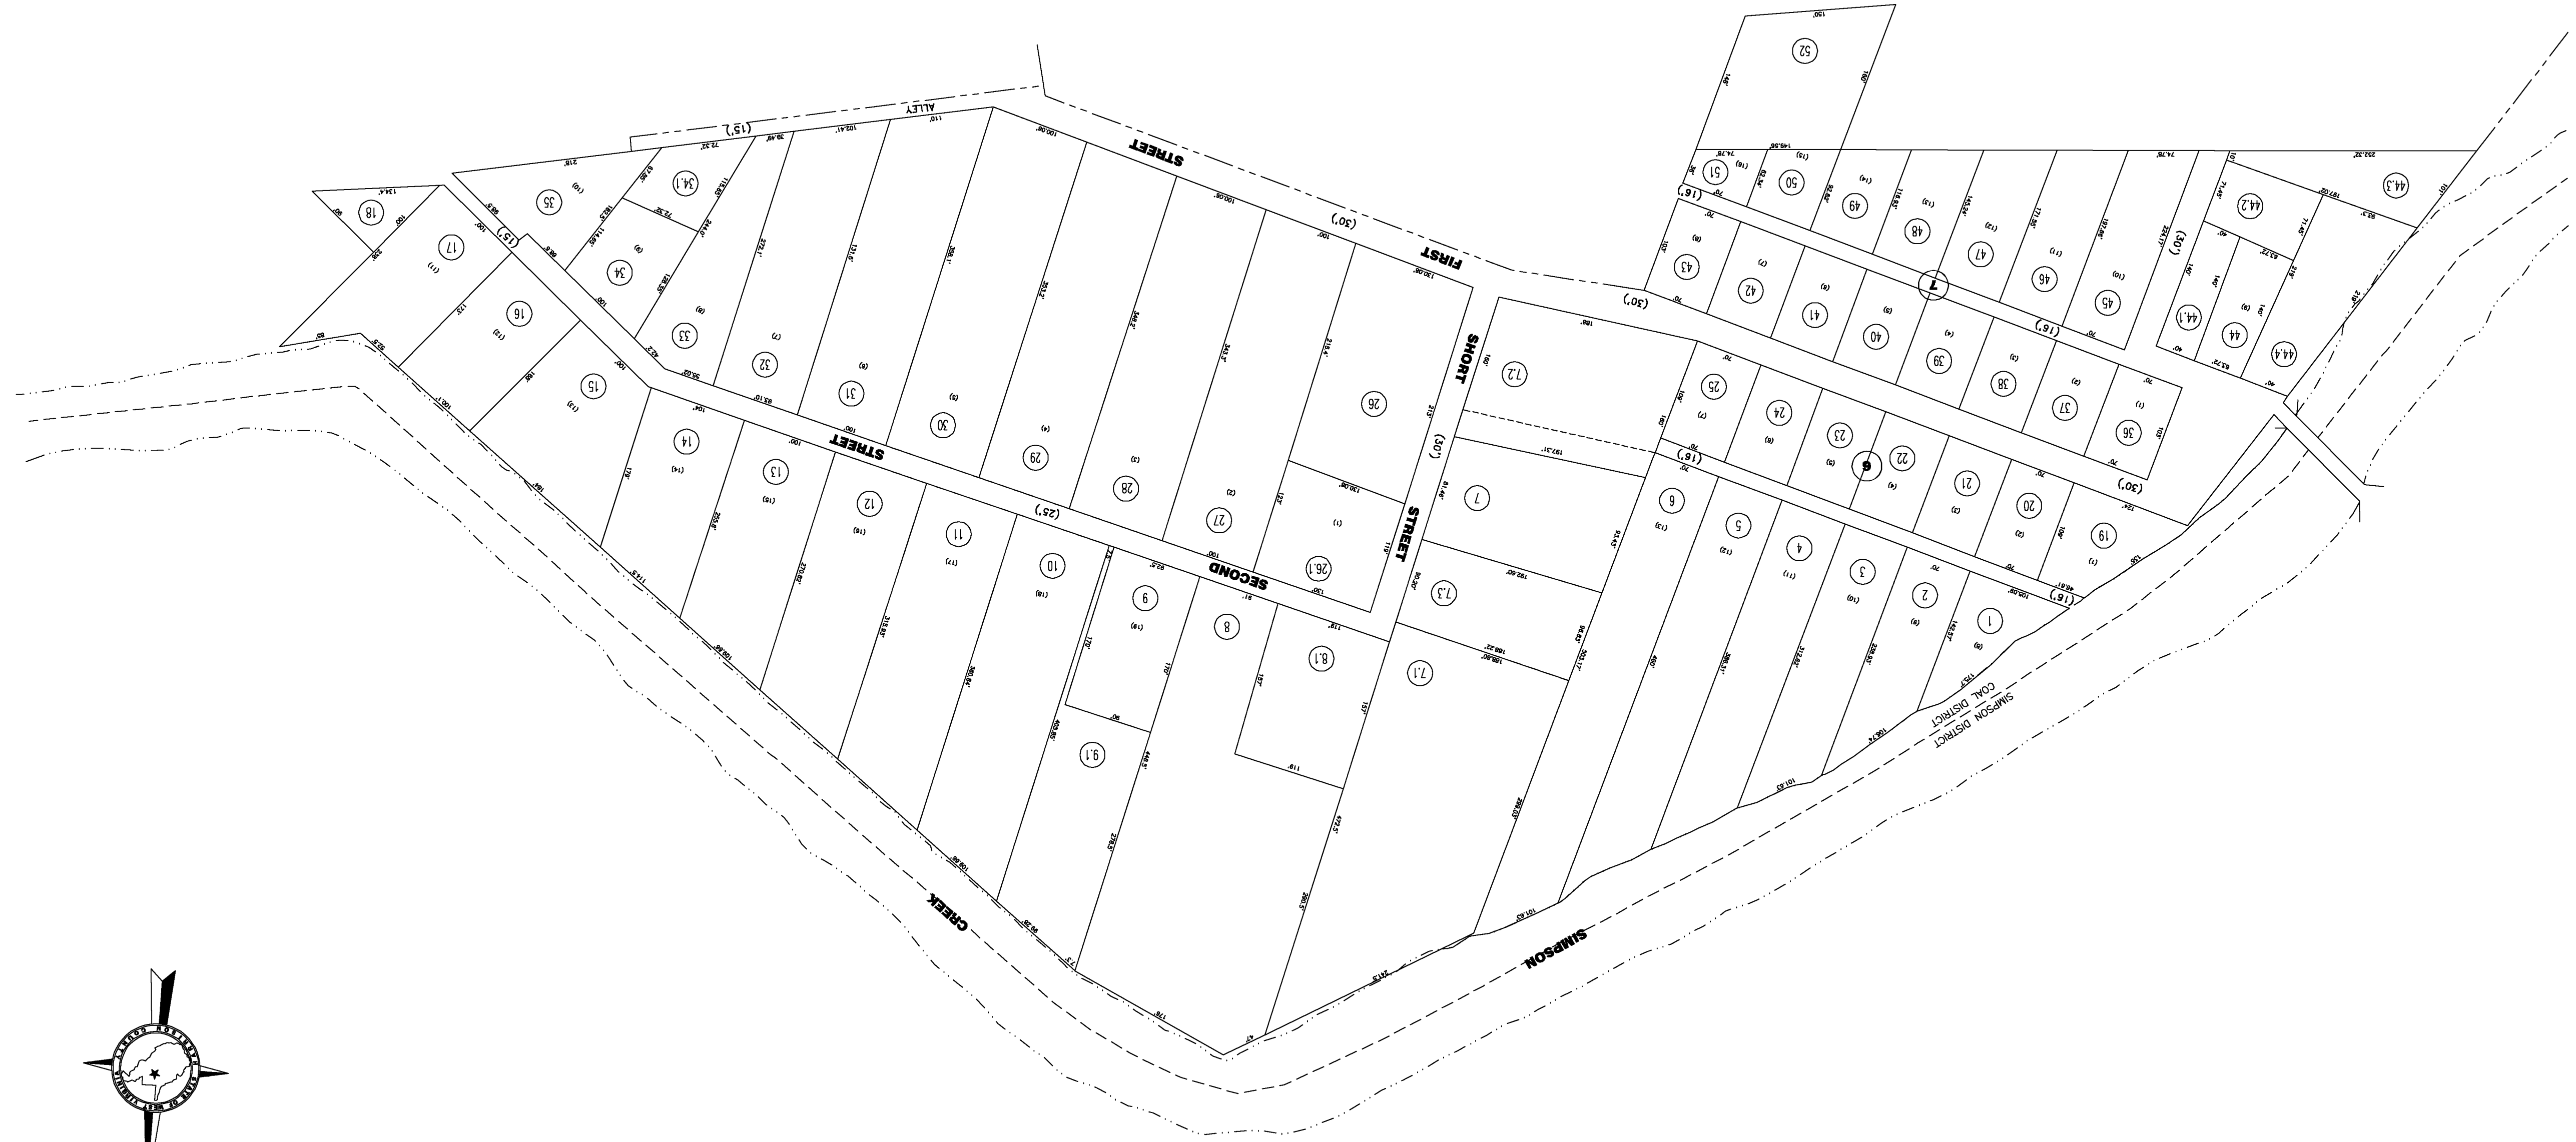

NEW QUARTERS SUB-DIVISION