
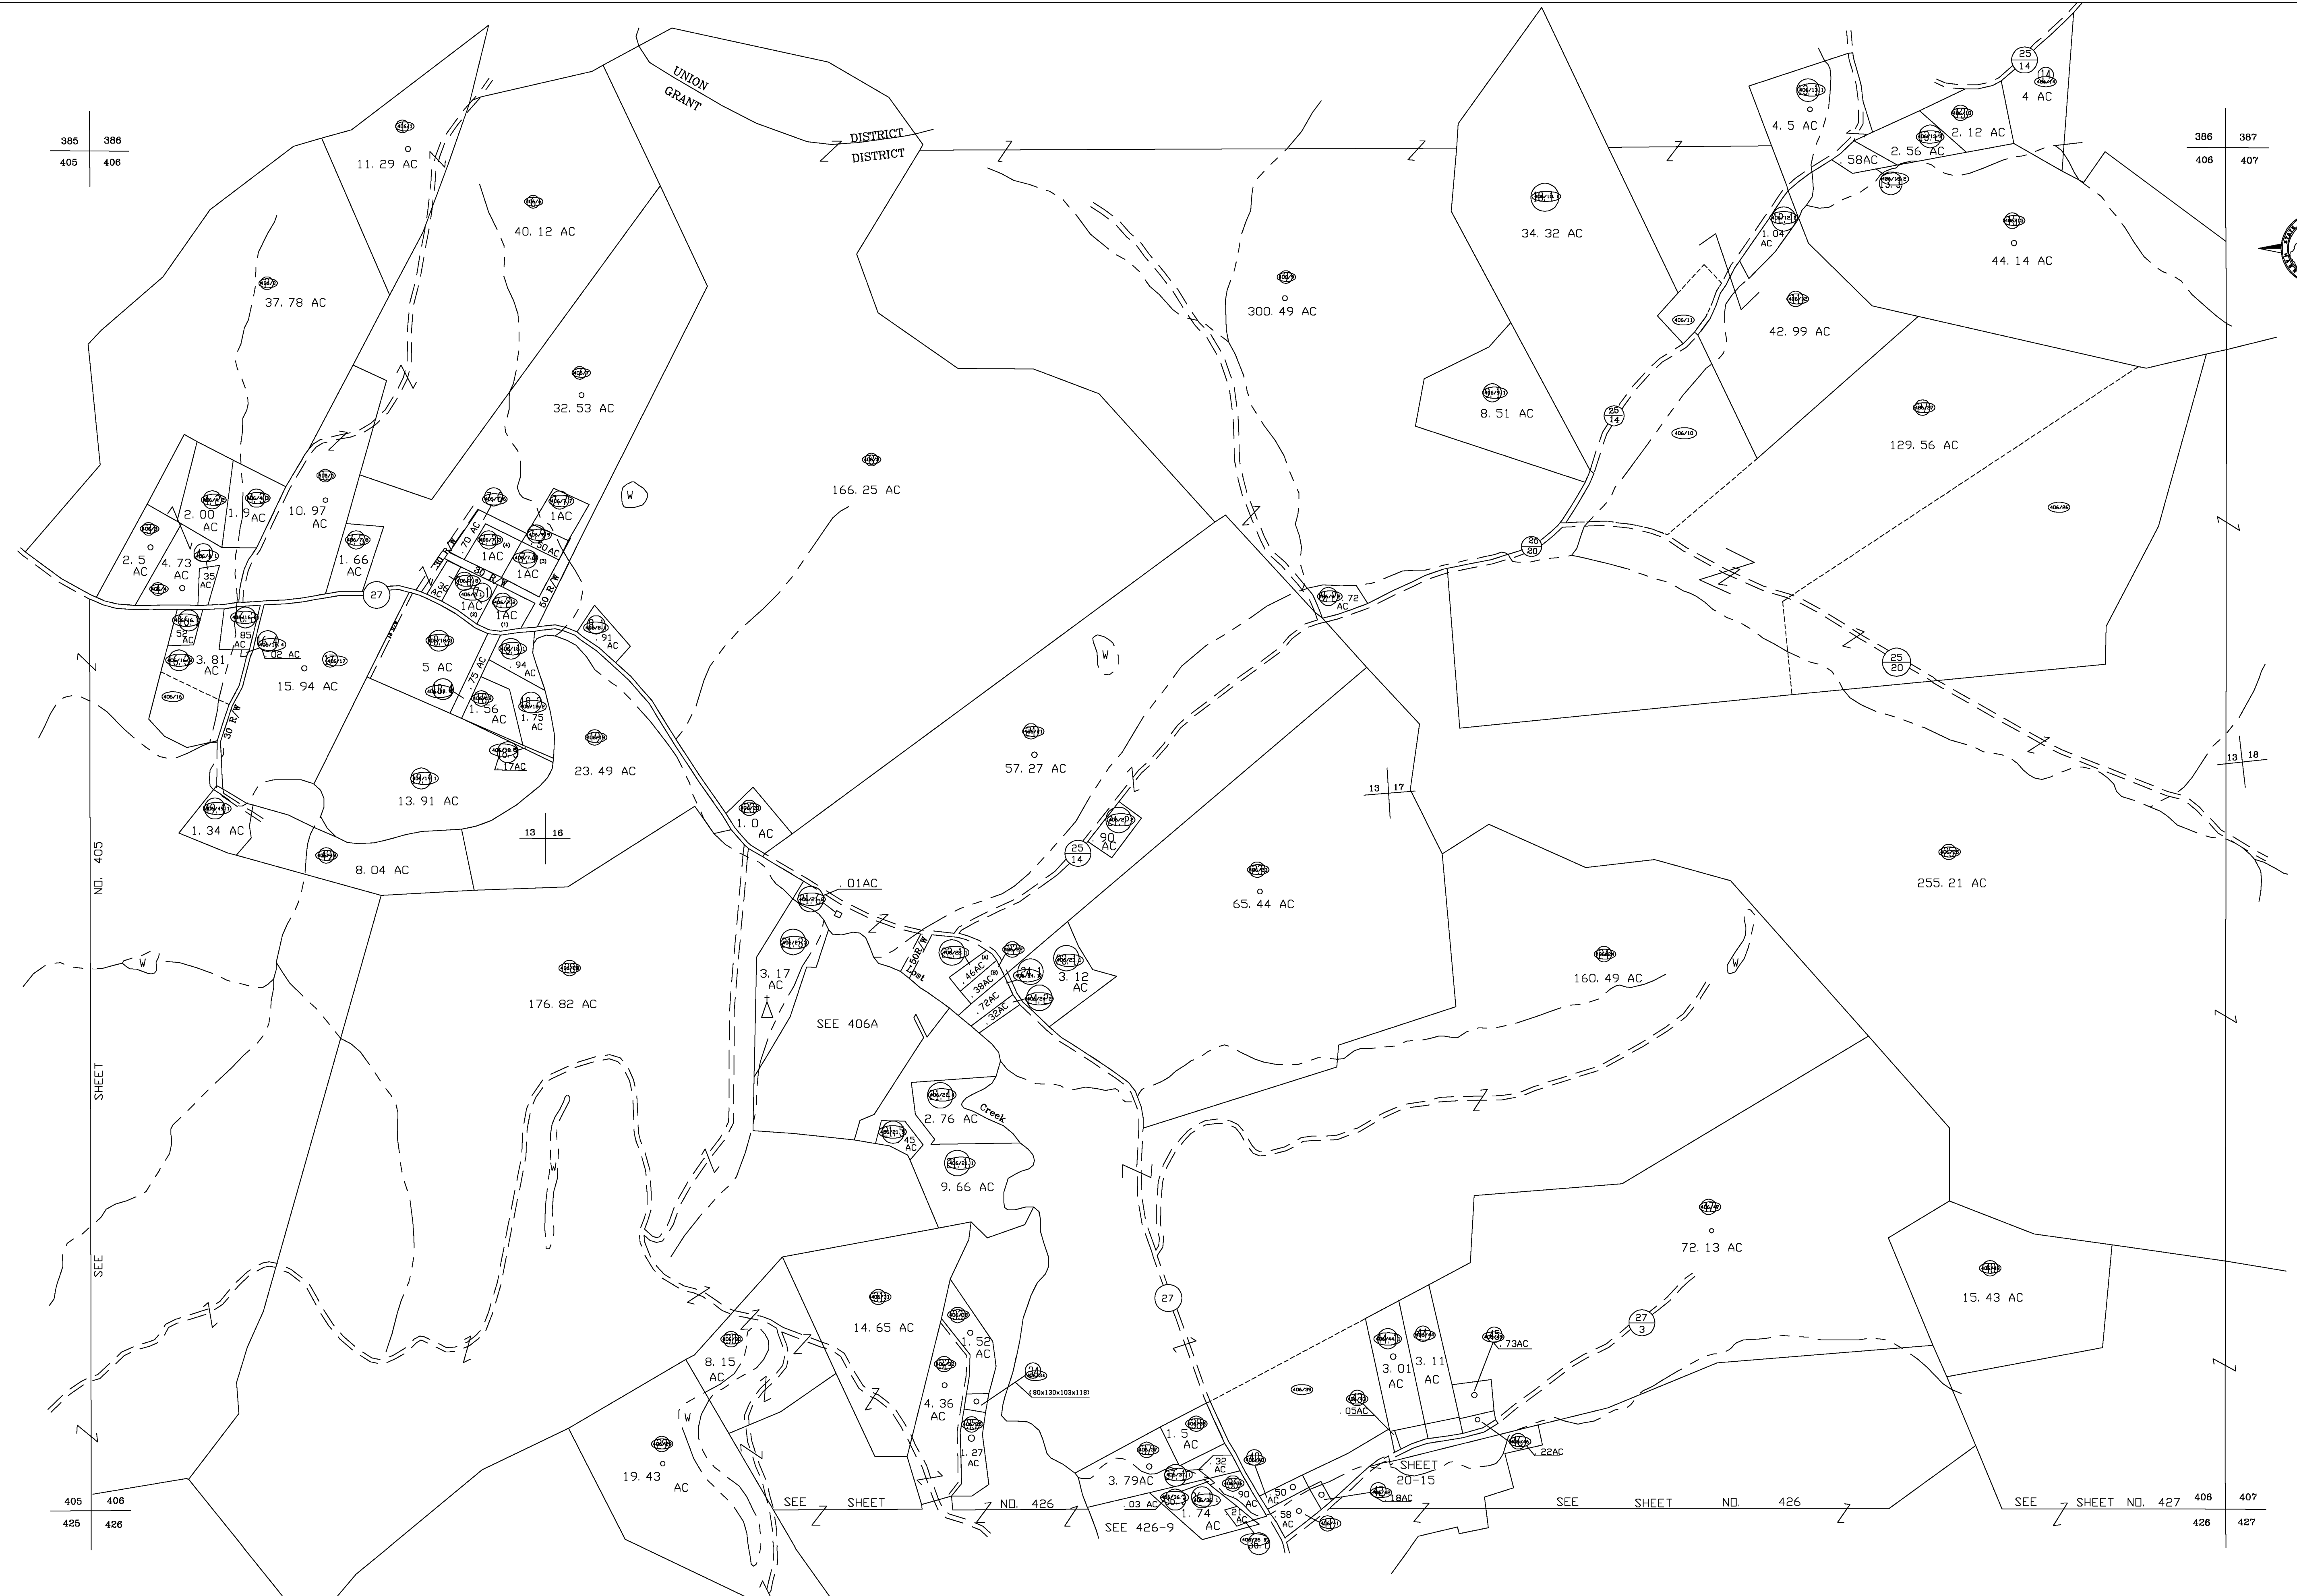


385 386
405 406

386 387
406 407

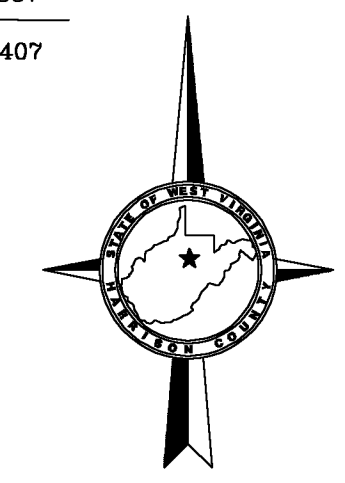

NO. 405
SHEET
SEE

405 406
425 426

SEE SHEET NO. 426

SEE 426-9

SEE SHEET NO. 426

SEE SHEET NO. 427
406 407
426 427

For Tax Purposes Only

CHERYL L. ROMANO
HARRISON COUNTY ASSESSOR

LEGEND

Property line	—	Deed lot number	(15)
Edge of pavement or roadway	—	Parcel or Index number	XX
Corporation line	—	Improvement	o
District line	—	Railroad	—
County line	—	Church	+
Original lot line	- - - - -	Cemetery	Δ
		Golf Course	o
		School	Δ

REVISIONS

1	
2	
3	
4	
5	
6	
7	
8	

RESTRICTION

All tax maps created under the provisions of reappraisal legislation are the property of Harrison County West Virginia and the reproduction, copying distribution or sale of such tax maps or any copies thereof without the written permission of the Harrison County Assessor is prohibited by law.

KEY MAP

385	386	387
405	406	407
425	426	427

HARRISON COUNTY
STATE OF WEST VIRGINIA
Office of Assessor

DISTRICT GRANT
MAP NO:
406

Date, Aerial Photography: April 1960 Date, Map: Sept. 1960
Photo No: Scale: 1" = 400'