
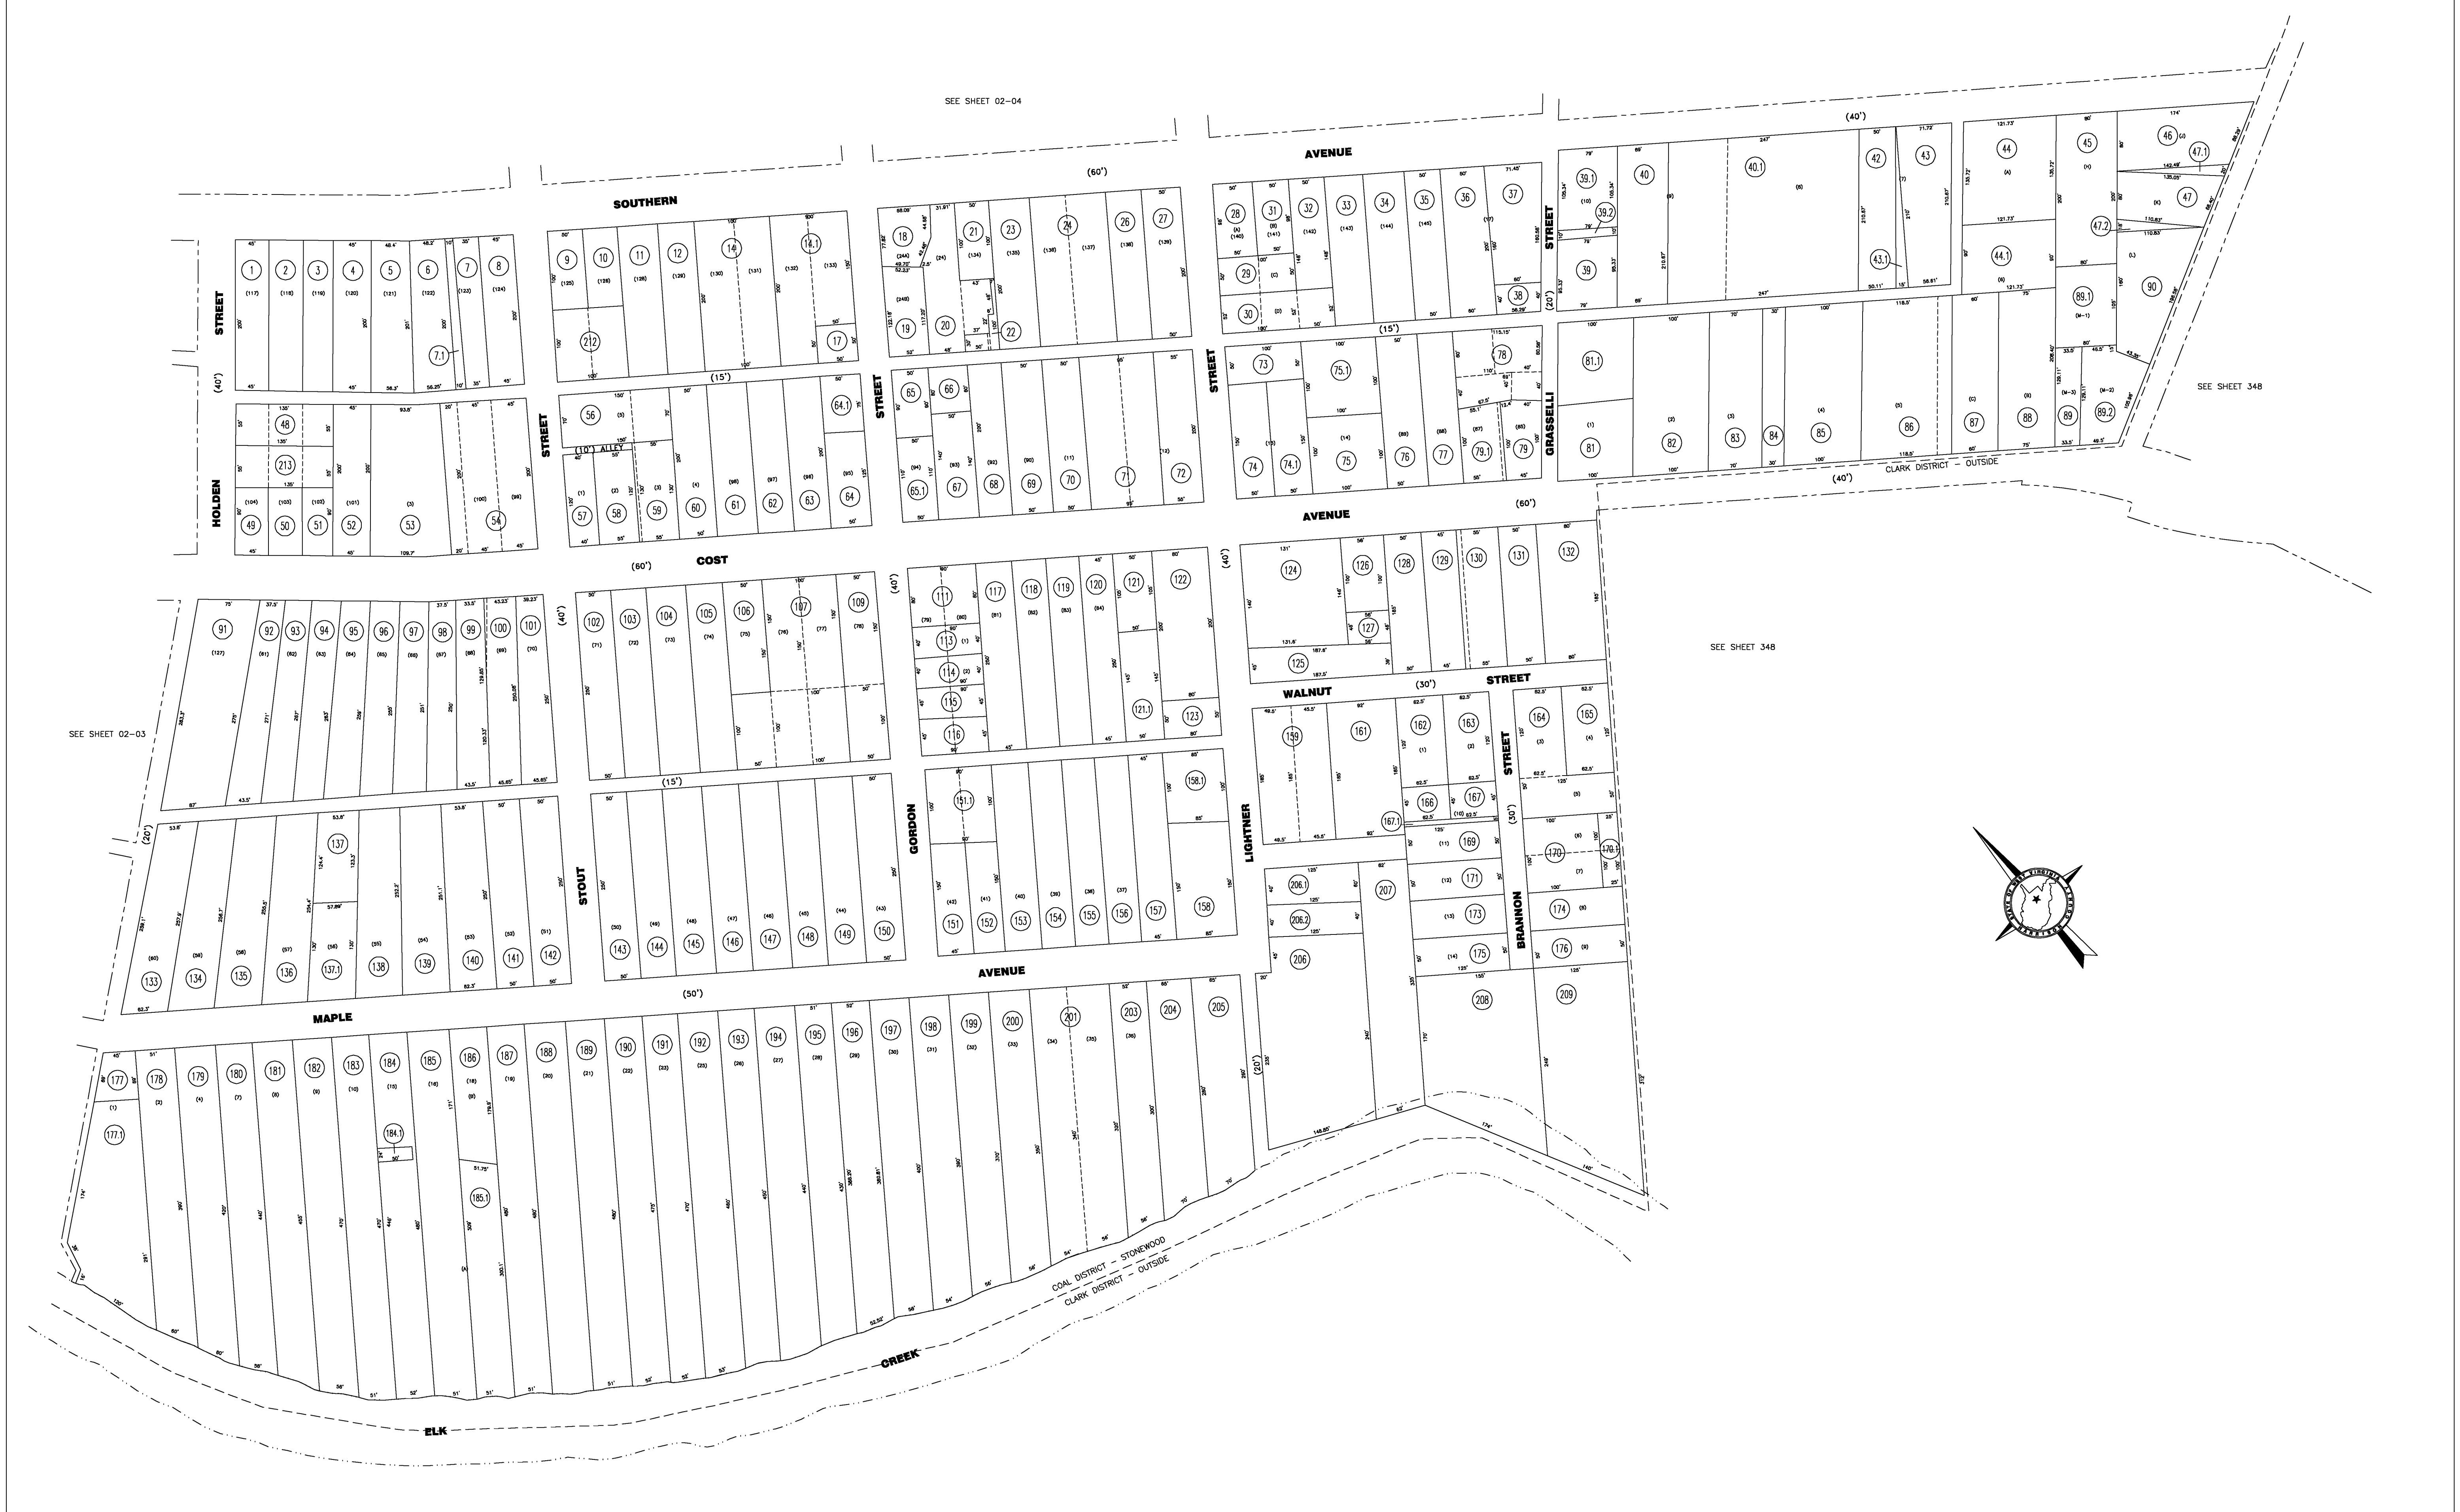


SEE SHEET 02-04

SEE SHEET 348

SEE SHEET 348

SEE SHEET 02-03

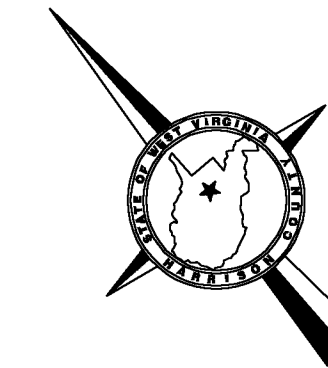

For Tax Purposes Only

CHERYL L. ROMANO
HARRISON COUNTY ASSESSOR

LEGEND

| | | | |
|-----------------------------|-------|------------------------|------|
| Property line | ————— | Deed lot number | (15) |
| Edge of pavement or roadway | ——— | Parcel or Index number | XX |
| Corporation line | ————— | Improvement | o |
| District line | ————— | Railroad | —+— |
| County line | ————— | Church | + |
| Original lot line | ----- | Cemetery | Δ |
| | | Golf Course | o |
| | | School | ⬜ |

REVISIONS

| | |
|---|---------------------|
| 1 | 12/02 Visual Update |
| 2 | |
| 3 | |
| 4 | |
| 5 | |
| 6 | |
| 7 | |
| 8 | |

RESTRICTION

All tax maps created under the provisions of reappraisal legislation are the property of Harrison County West Virginia and the reproduction, copying distribution or sale of such tax maps or any copies thereof without the written permission of the Harrison County Assessor is prohibited by law.

KEY MAP

| | | |
|------|------|--|
| | 0204 | |
| 0203 | 0205 | |
| | | |

HARRISON COUNTY
STATE OF WEST VIRGINIA
Office of Assessor

DISTRICT
STONEWOOD
MAP NO:
02-05

Date, Aerial Photography: April 1960 Date, Map: Sept. 1960
Photo No: Scale: 1" = 100'