
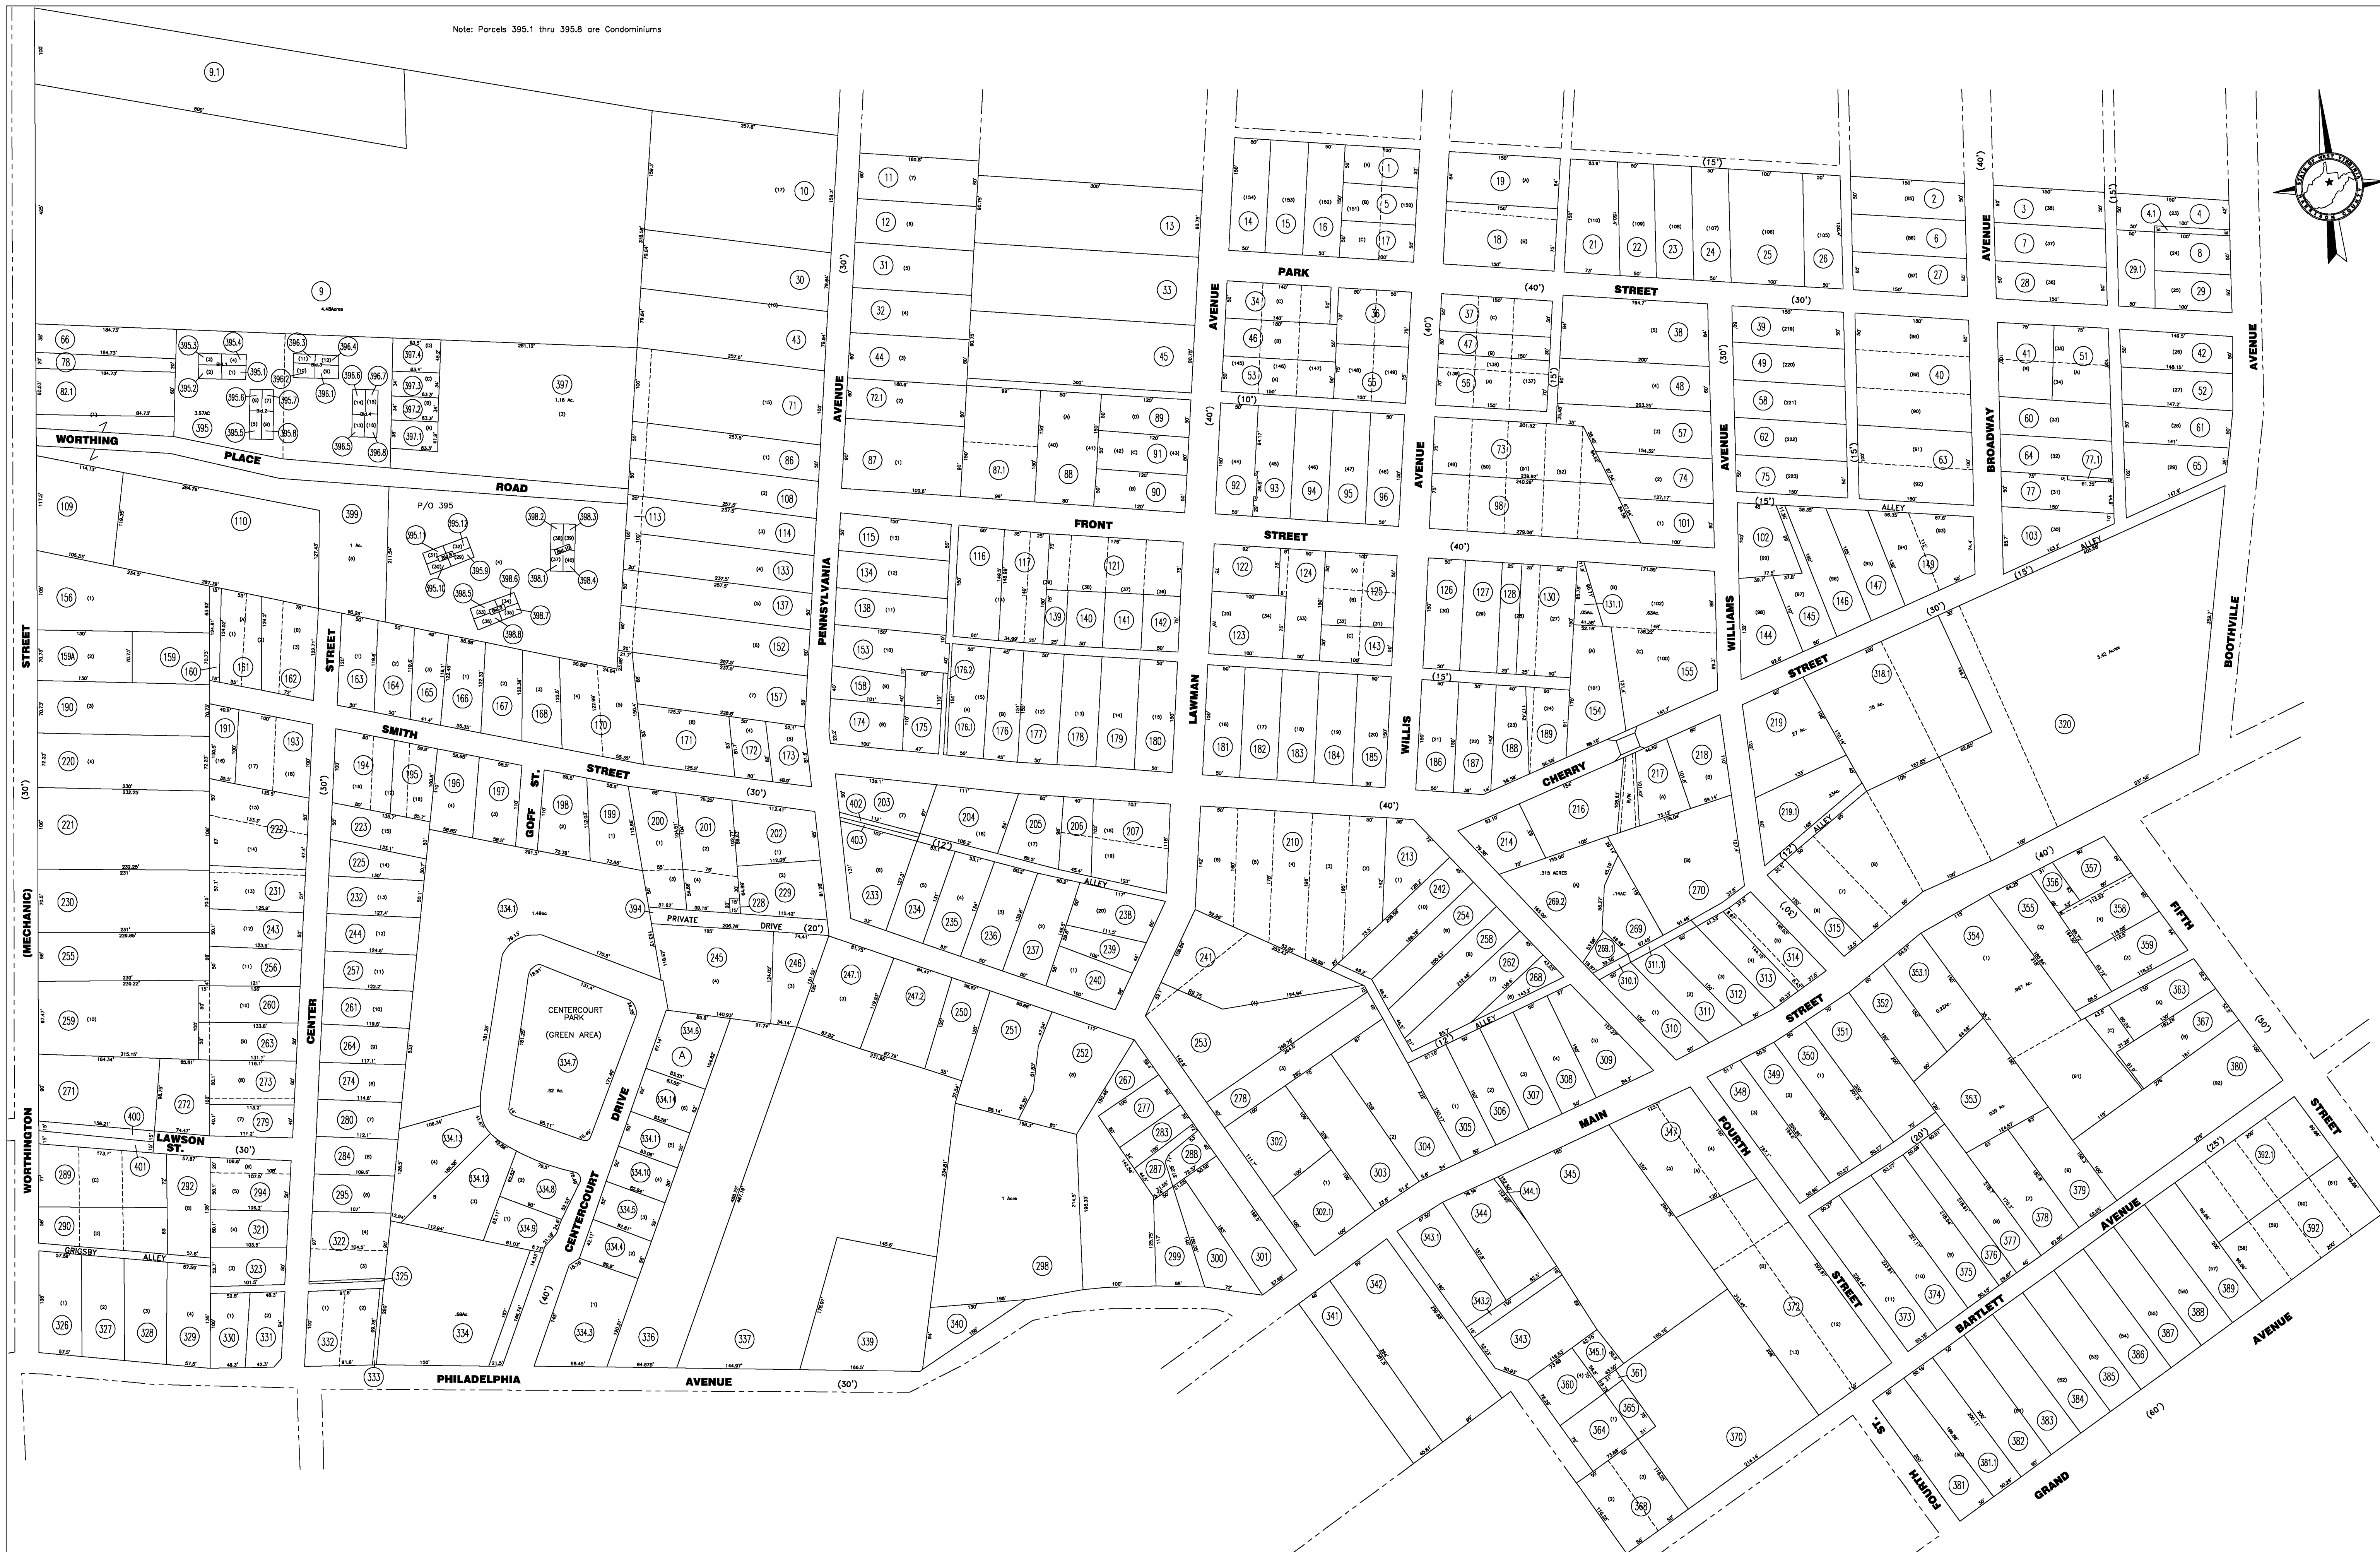


Note: Parcels 395.1 thru 395.8 are Condominiums

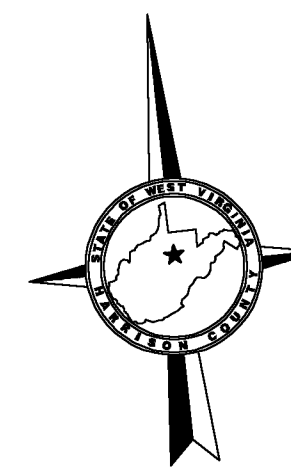

For Tax Purposes Only

**CHERYL L. ROMANO**  
**HARRISON COUNTY ASSESSOR**

**LEGEND**

Property line	—	Deed lot number	(15)
Edge of pavement or roadway	—	Parcel or Index number	XX
Corporation line	—	Improvement	o
District line	—	Railroad	—
County line	—	Church	+
Original lot line	—	Cemetery	Δ
		Golf Course	o
		School	o

**REVISIONS**

1
2
3
4
5
6
7
8

**RESTRICTION**

All tax maps created under the provisions of reappraisal legislation are the property of Harrison County West Virginia and the reproduction, copying distribution or sale of such tax maps or any copies thereof without the written permission of the Harrison County Assessor is prohibited by law.

**KEY MAP**

2403
2404 2405 2409
2407 2408

**HARRISON COUNTY**  
**STATE OF WEST VIRGINIA**  
**Office of Assessor**

DISTRICT  
 SIMPSON BRIDGEPORT  
 MAP NO:  
 24-05

Date, Aerial Photography: April 1960 Date, Map: Sept. 1960  
 Photo No: Scale: 1" = 100'