



208 209
228 229

- (3, 4) (242.180160336.71)
- (5, 5) (161.61414561186200 / .70 AC)
- (4) (46.82535.360160.643206.051730215.30)
- (5) (50.032015.328181.389208.476186.23)
- (6) (52.20186.23273.568125.710294.7)
- (15) (1406604160060)
- (63) (133.420117.81335.36900.680294.7371.23011.318172.99)
- (64) (.53 AC)
- (65) (172.148179.81811.318166.648173.26)
- (65) (97.2643360.5652/.1042)

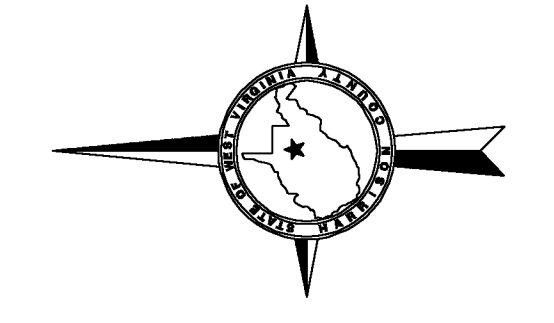

209 210
229 230

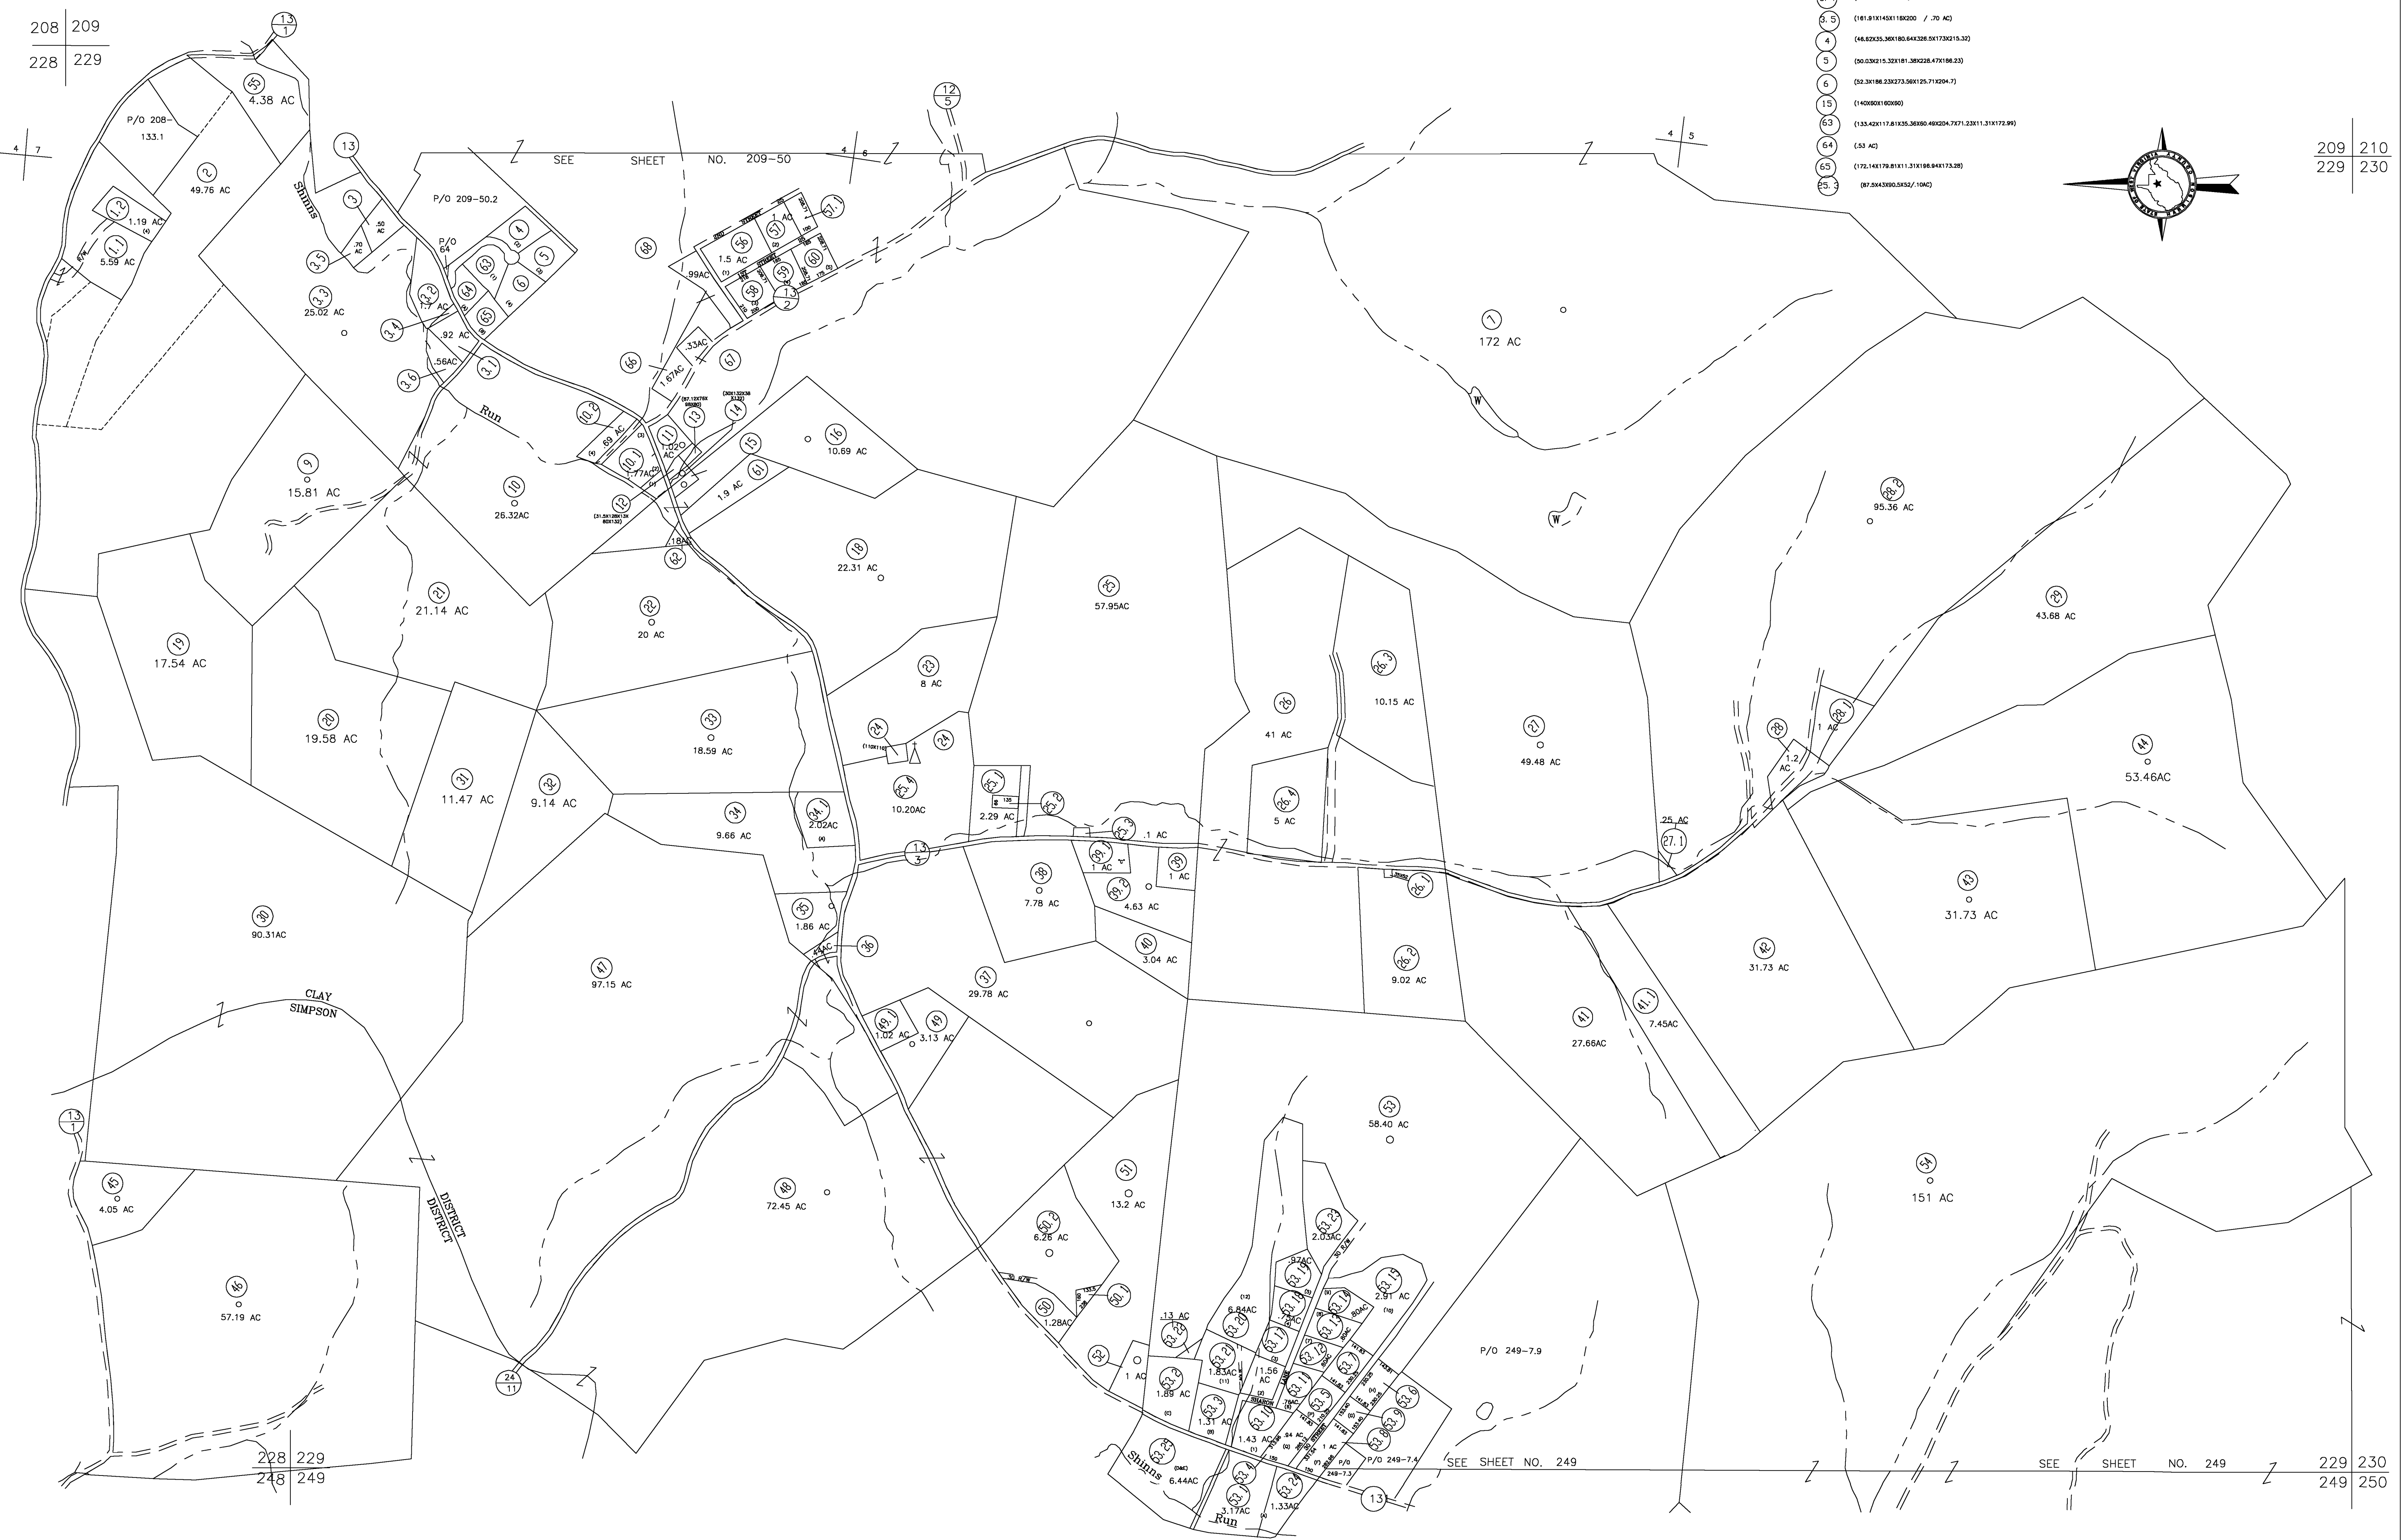

For Tax Purposes Only

CHERYL L. ROMANO
HARRISON COUNTY ASSESSOR

LEGEND	
Property line	———
Edge of pavement or roadway	———
Corporation line	———
District line	———
County line	———
Original lot line	———
Deed lot number	(15)
Parcel or Index number	XX
Improvement	o
Railroad	—+—
Church	+
Cemetery	Δ
Golf Course	δ
School	⊡

REVISIONS
1
2
3
4
5
6
7
8

RESTRICTION

All tax maps created under the provisions of reappraisal legislation are the property of Harrison County West Virginia and the reproduction, copying distribution or sale of such tax maps or any copies thereof without the written permission of the Harrison County Assessor is prohibited by law.

KEY MAP
208 209 210
228 229 230
248 249 250

HARRISON COUNTY
STATE OF WEST VIRGINIA
 Office of Assessor

DISTRICT
 CLAY – SIMPSON
 MAP NO:
 229

Date, Aerial Photography: April 1960 Date, Map: Sept. 1960
 Photo No: Scale: 1" = 400'