

Property line
Edge of pavement or roadway
Depreciation line
District line
County line
Original lot line

Parcel or index number
Improvement
Railroad
Culvert
Cemetery
School

Deed lot number
XX
(15)

REVISIONS

1	
2	
3	
4	
5	
6	
7	
8	

RESTRICTION


KEY MAP

1110	308
1111	308
1112	308

All tax maps created under the provisions of reappraisal legislation are the property of Harrison County West Virginia and the reproduction, copying, distribution or sale of such tax maps or any copies thereof without the written permission of the Harrison County Assessor is prohibited by law.

HARRISON COUNTY
STATE OF WEST VIRGINIA
Office of Assessor

DISTRICT
COAL - OUTSIDE
MAP NO:
11-11
Date/Aerial Photography: April 1960 Date, Map: Sept. 1960
Photo No:
Scale: 1" = 100'

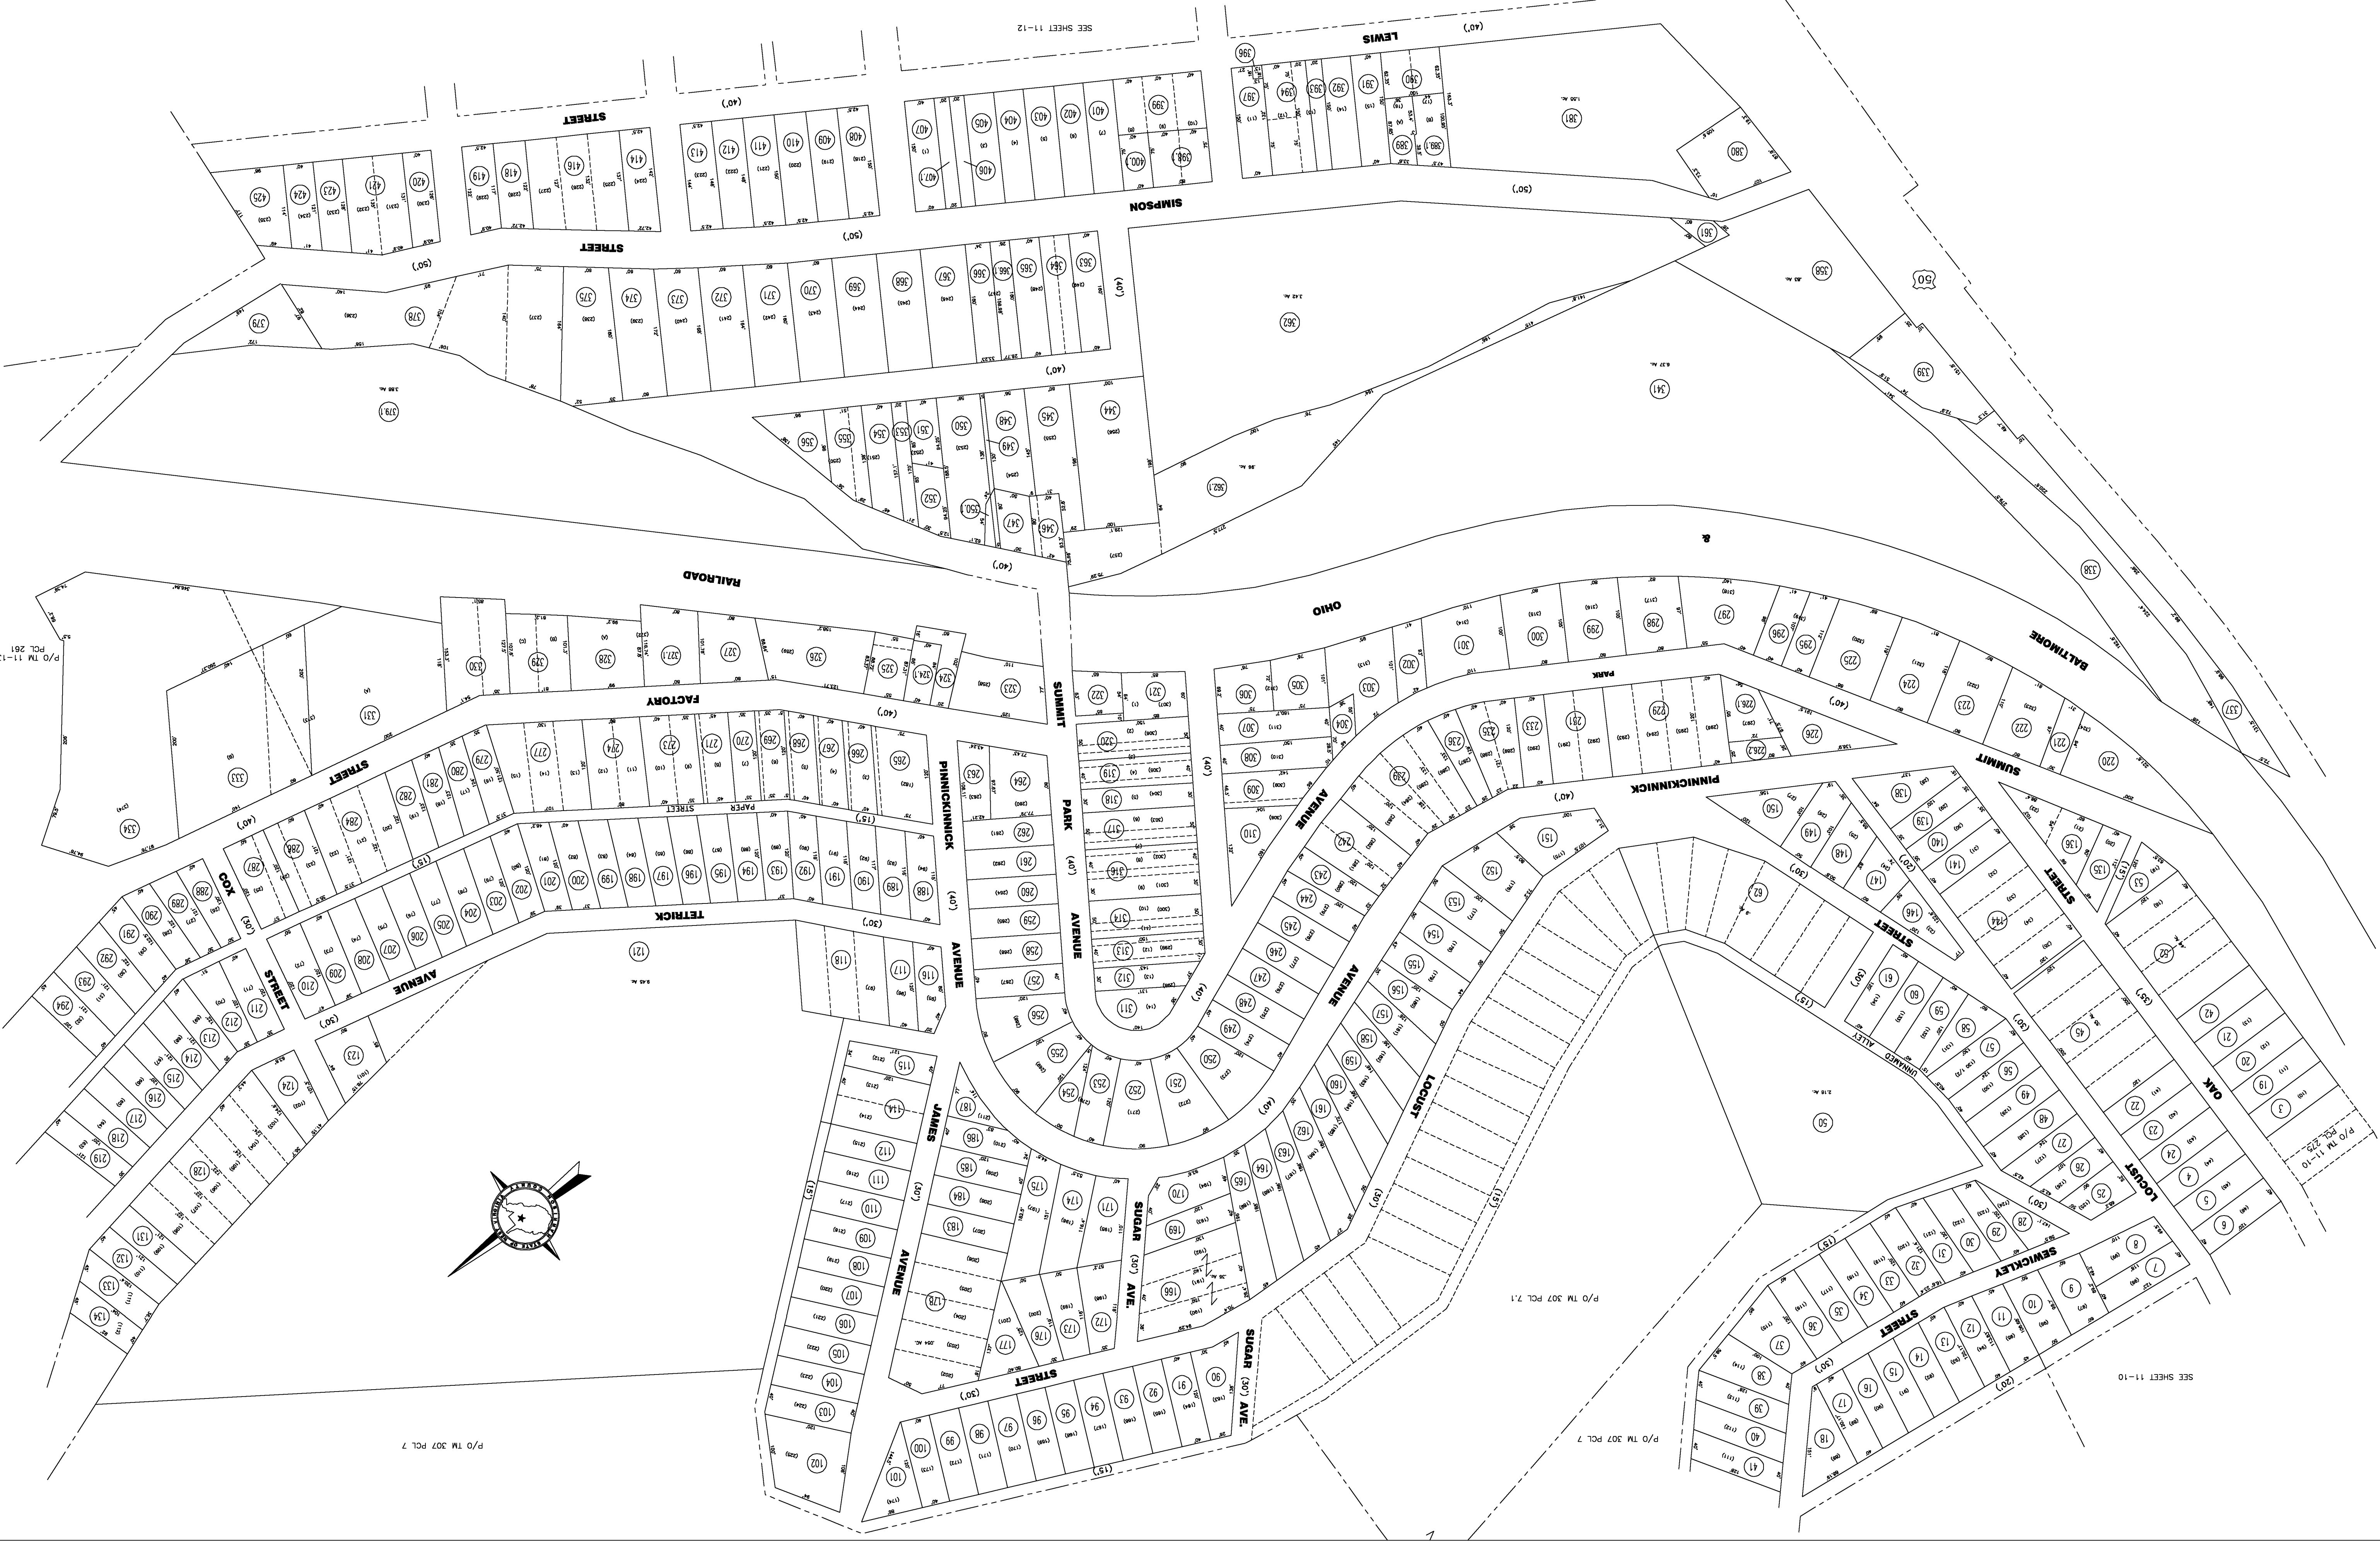

P/O TM 307 PCL 7

P/O TM 307 PCL 7

SEE SHEET 11-10

SEE SHEET 11-12

P/O TM 11-13

P/O TM 307 PCL 7