


N

WOOD COUNTY

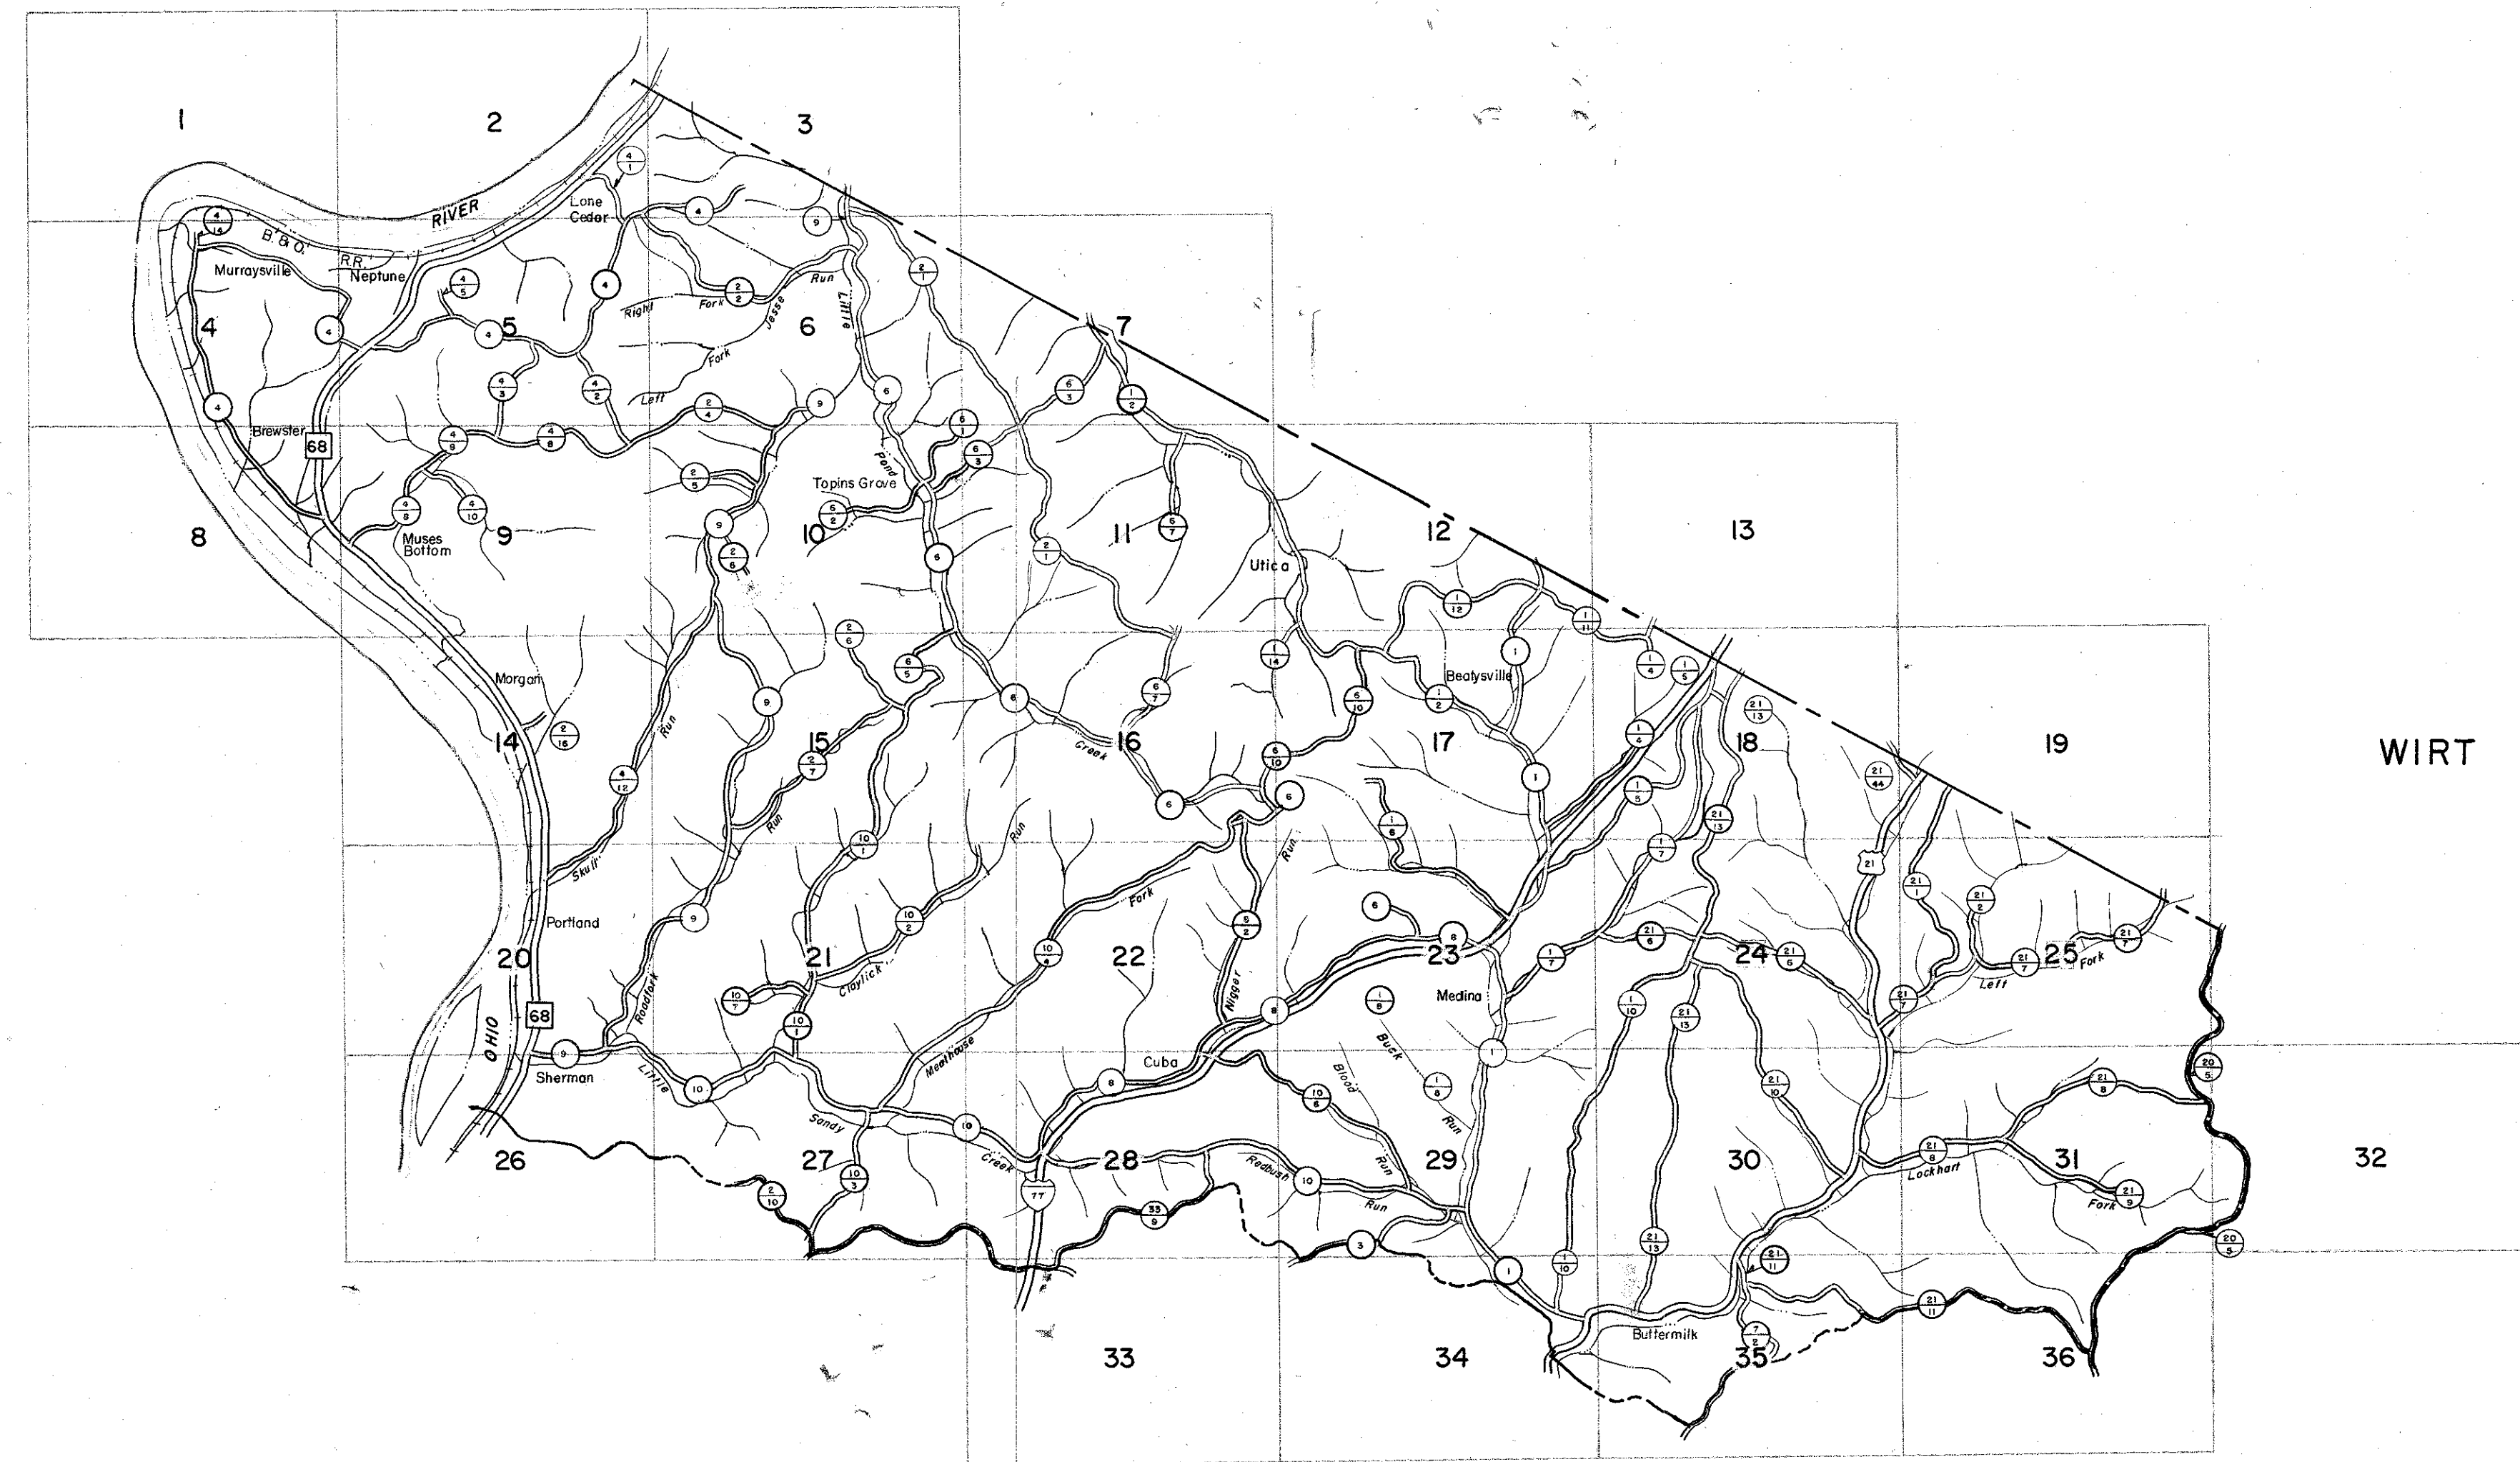

WIRT COUNTY

E

W

O
H
I
O

RAVENSWOOD DISTRICT

S

FOR TAX PURPOSES ONLY

PREPARED BY
AERO SERVICE CORPORATION
 210 E. COURTLAND STREET PHILADELPHIA, PENNA.

Legend	
Property line	—
Edge of pavement or roadway	- - - - -
Corporation line	— · — · —
District line	— · — · —
County line	— · — · —
Original lot line
Deed lot number in parenthesis	(15)
Parcel or index number in circle	⊙
Improvement	○
Railroad	— + + + —

Revisions	
1	7/18/77 T.G. 9
2	To JULY 1, 1983 C.P.
3	
4	
5	
6	
7	
8	
9	
10	
11	
12	
13	
14	
15	
16	
17	
18	
19	
20	
21	
22	
23	
24	

JACKSON COUNTY — WEST VIRGINIA
 Office of Assessor

GRANT DISTRICT
 City — Town — District:
INDEX
 Map No.: _____
 Date, Aerial Photography: _____ Date, Map: 10-28-64
 Photo No.: _____ Scale: 1" = 5280'