
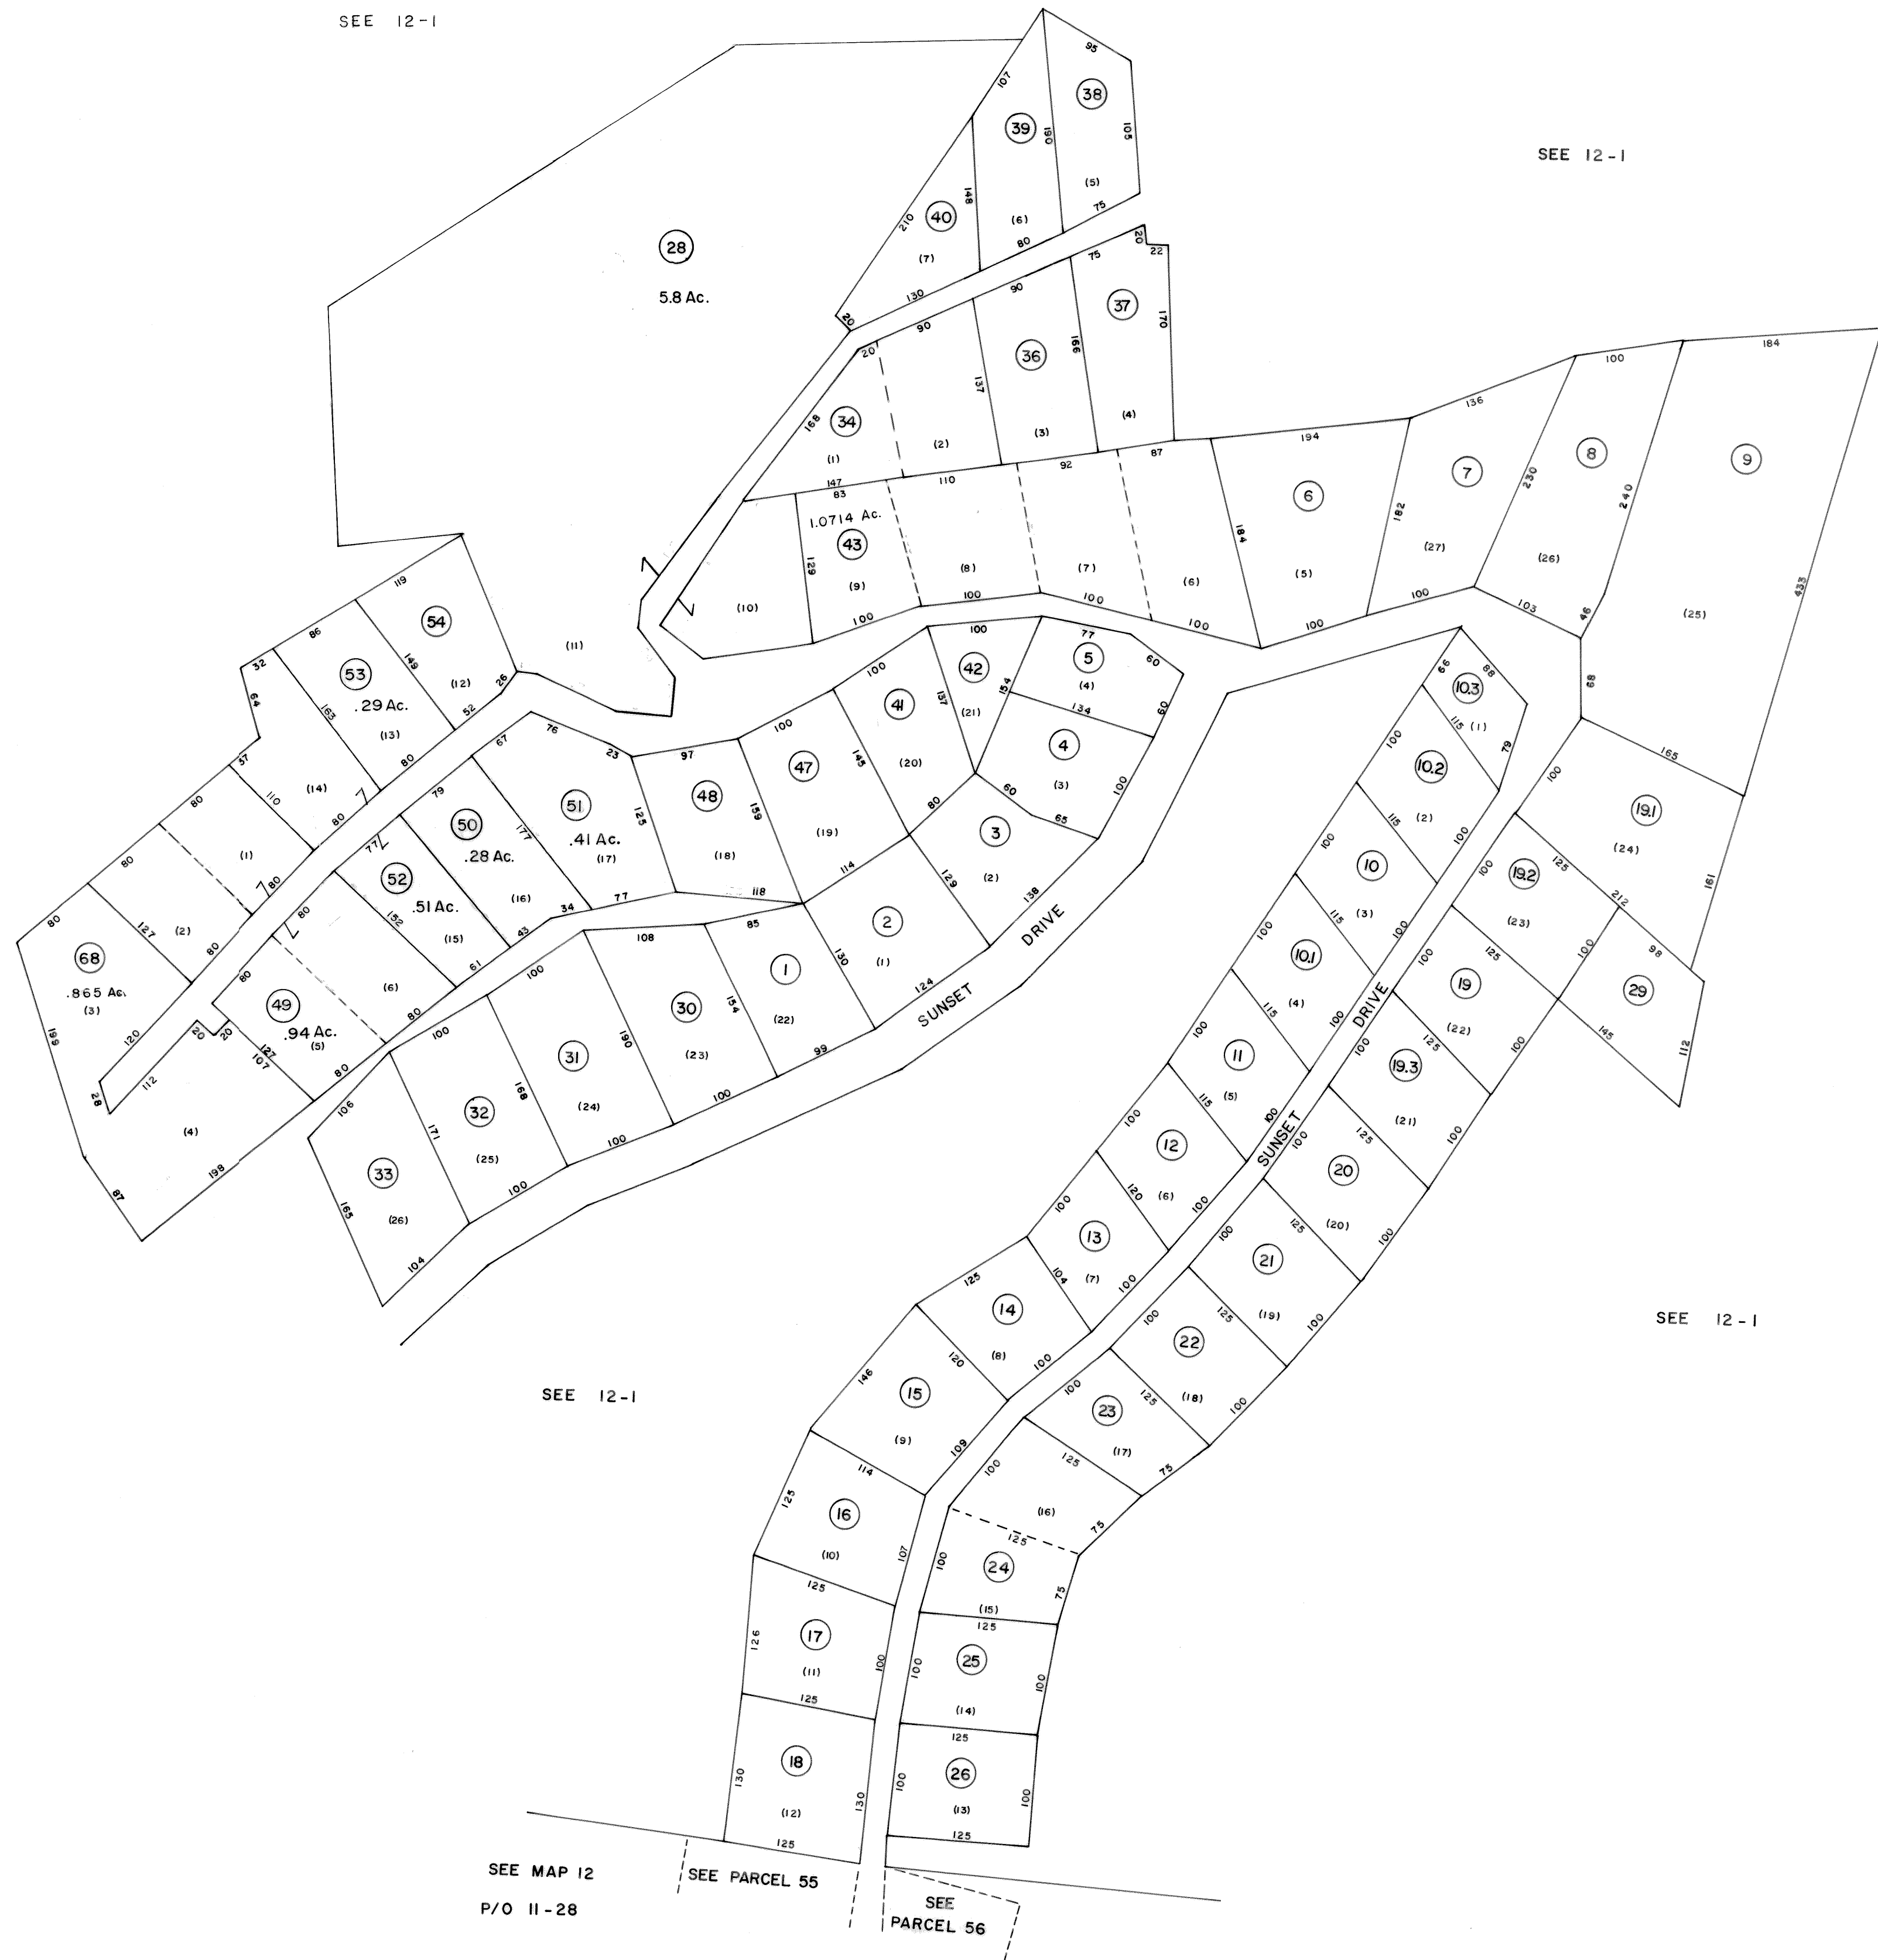


P/O 12-1

CROW ACRES
SEE MAP 12
P/O 11-28

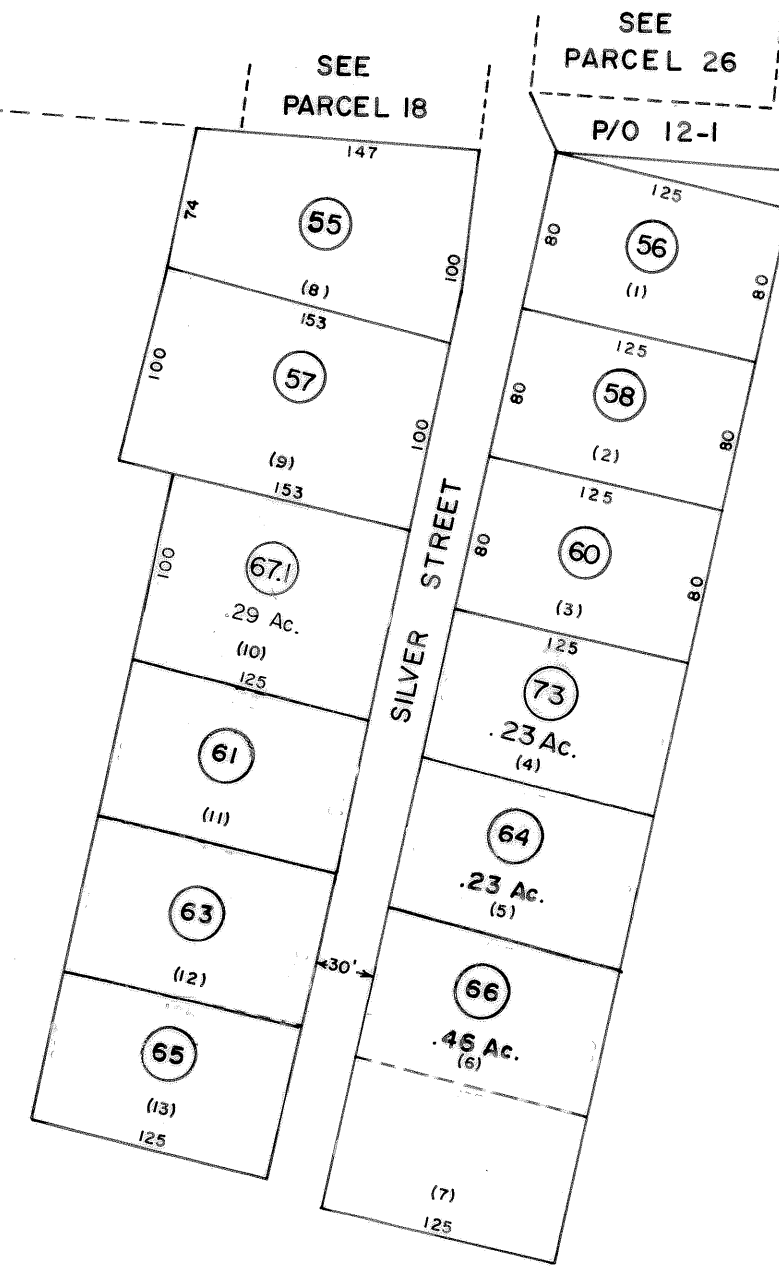

SEE MAP 12
P/O 11-28

SEE PARCEL 55
SEE PARCEL 56



For Tax Purposes Only

Prepared by
LOCAL GOVERNMENT RELATIONS DIV.
STATE TAX COMMISSIONER
CHARLESTON, W.VA.

LEGEND

Property line	—	Original lot line	---
Edge of pavement or roadway	—	Deed lot number	(15)
Corporation line	---	Parcel or index number	(57)
District line	---	Improvement	o
County line	---	Railroad	—
State line	---	Scaled dimension	(5)
Land hook	—	Deed dimension	(D)
Water	~	Calculated area	(C)

REVISIONS

Revised to 7-1-89	RFB
OGIS 3/5/92	DSH
OGIS 5/9/93	DSH
O.G.I.S 3-13-95	J.E.B
OGIS 5-98	MD
5/21/2001	S&H
4/21/2002	S&H
4-13-10	HFS

RESTRICTION

All tax maps created under the provisions of reappraisal legislation are the property of the State of West Virginia and the reproduction, copying, distribution or sale of such tax maps or any copies thereof without the written permission of the State Tax Commissioner is prohibited by law.

KEY MAP

12	12	12
12	12A	12
12	12	12

JACKSON COUNTY - WEST VIRGINIA
Office of Assessor

RAVENSWOOD DISTRICT

Map No.: 12A

Date, Aerial Photography:
Photo No:

Date, Map:
Scale: 1" = 100'