


52

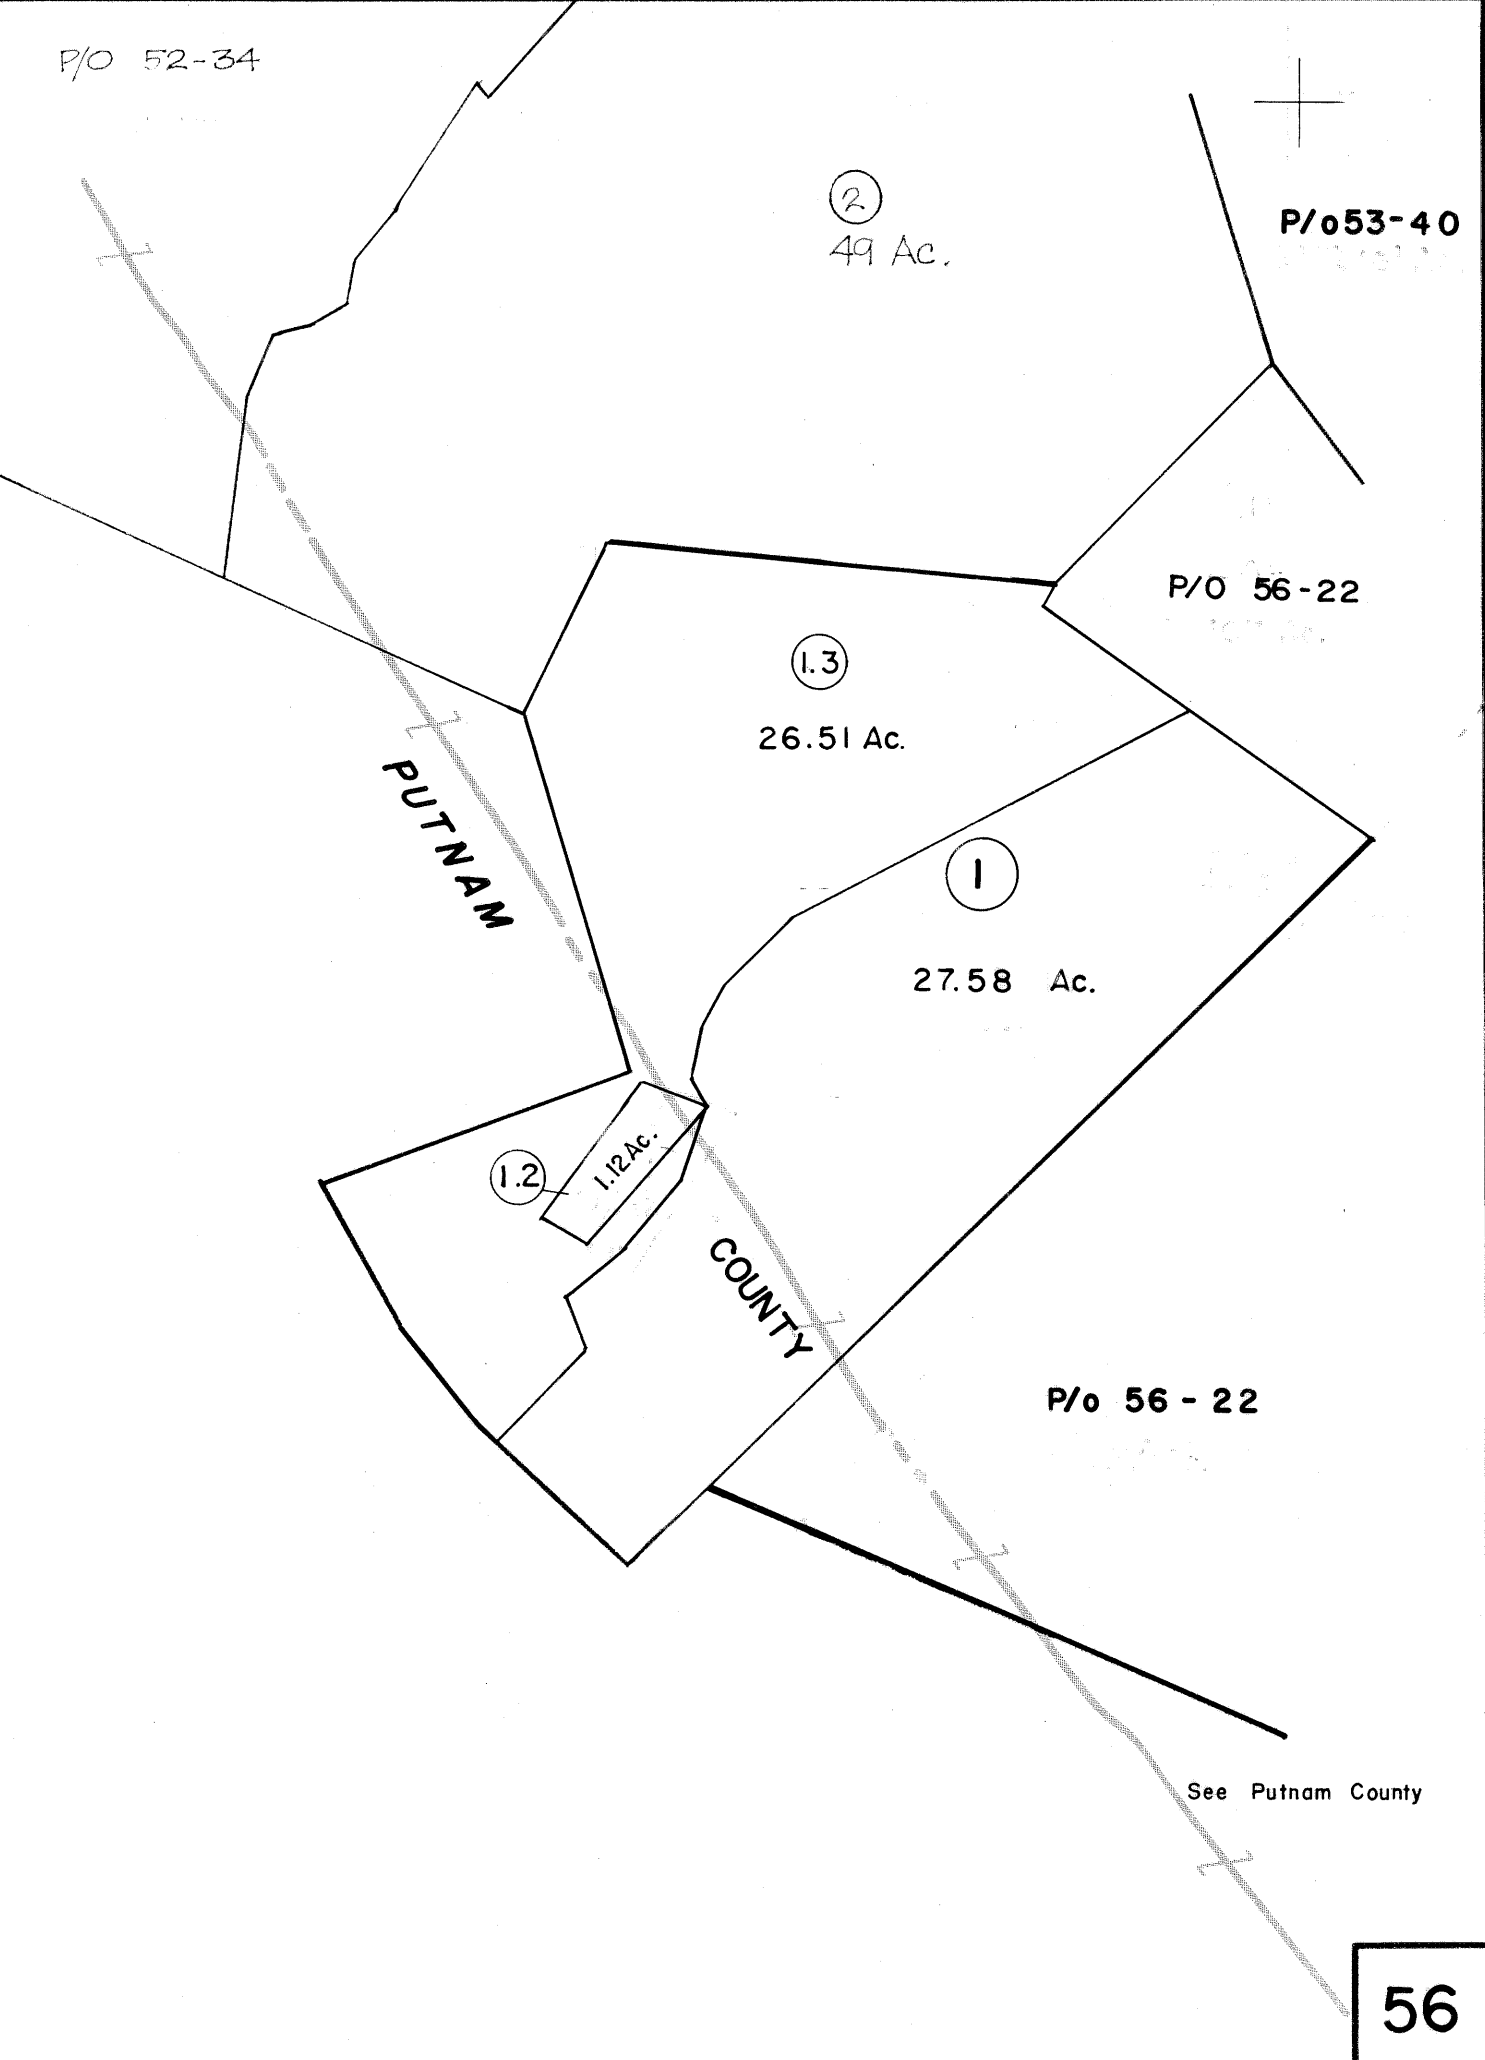

56

FOR TAX PURPOSES ONLY

PREPARED BY  
**AERO SERVICE CORPORATION**  
 210 E. COURTLAND STREET PHILADELPHIA, PENNA.

Legend	
Property line	—
Edge of pavement or roadway	—
Corporation line	—
District line	—
County line	—
Original lot line	.....
Deed lot number in parenthesis	(15)
Parcel or index number in circle	⊙
Improvement	○
Railroad	++++

Revisions					
1	June 24	PAM	9	6/8/2001	SAH
2	1-30-76	SAH	10	4-16-05	++4S
3	7-6-77	WHP	11		
4	7-1-83	T.L.B.	12		
5	7-1-85	R.L.B.	13		
6	Revised to 7-1-86		14		
7	Revised to 7-1-88		15		
8	OGIS 5/9/93	DSH	16		

JACKSON COUNTY — WEST VIRGINIA  
 Office of Assessor

**RIPLEY DISTRICT**  
 City — Town — District:  
**55**  
 Map No: \_\_\_\_\_  
 Date, Aerial Photography: 11-26-62 Date, Map: 2-10-65  
 Photo No: 2-1497-1498 Scale: 1" = 400'