


26

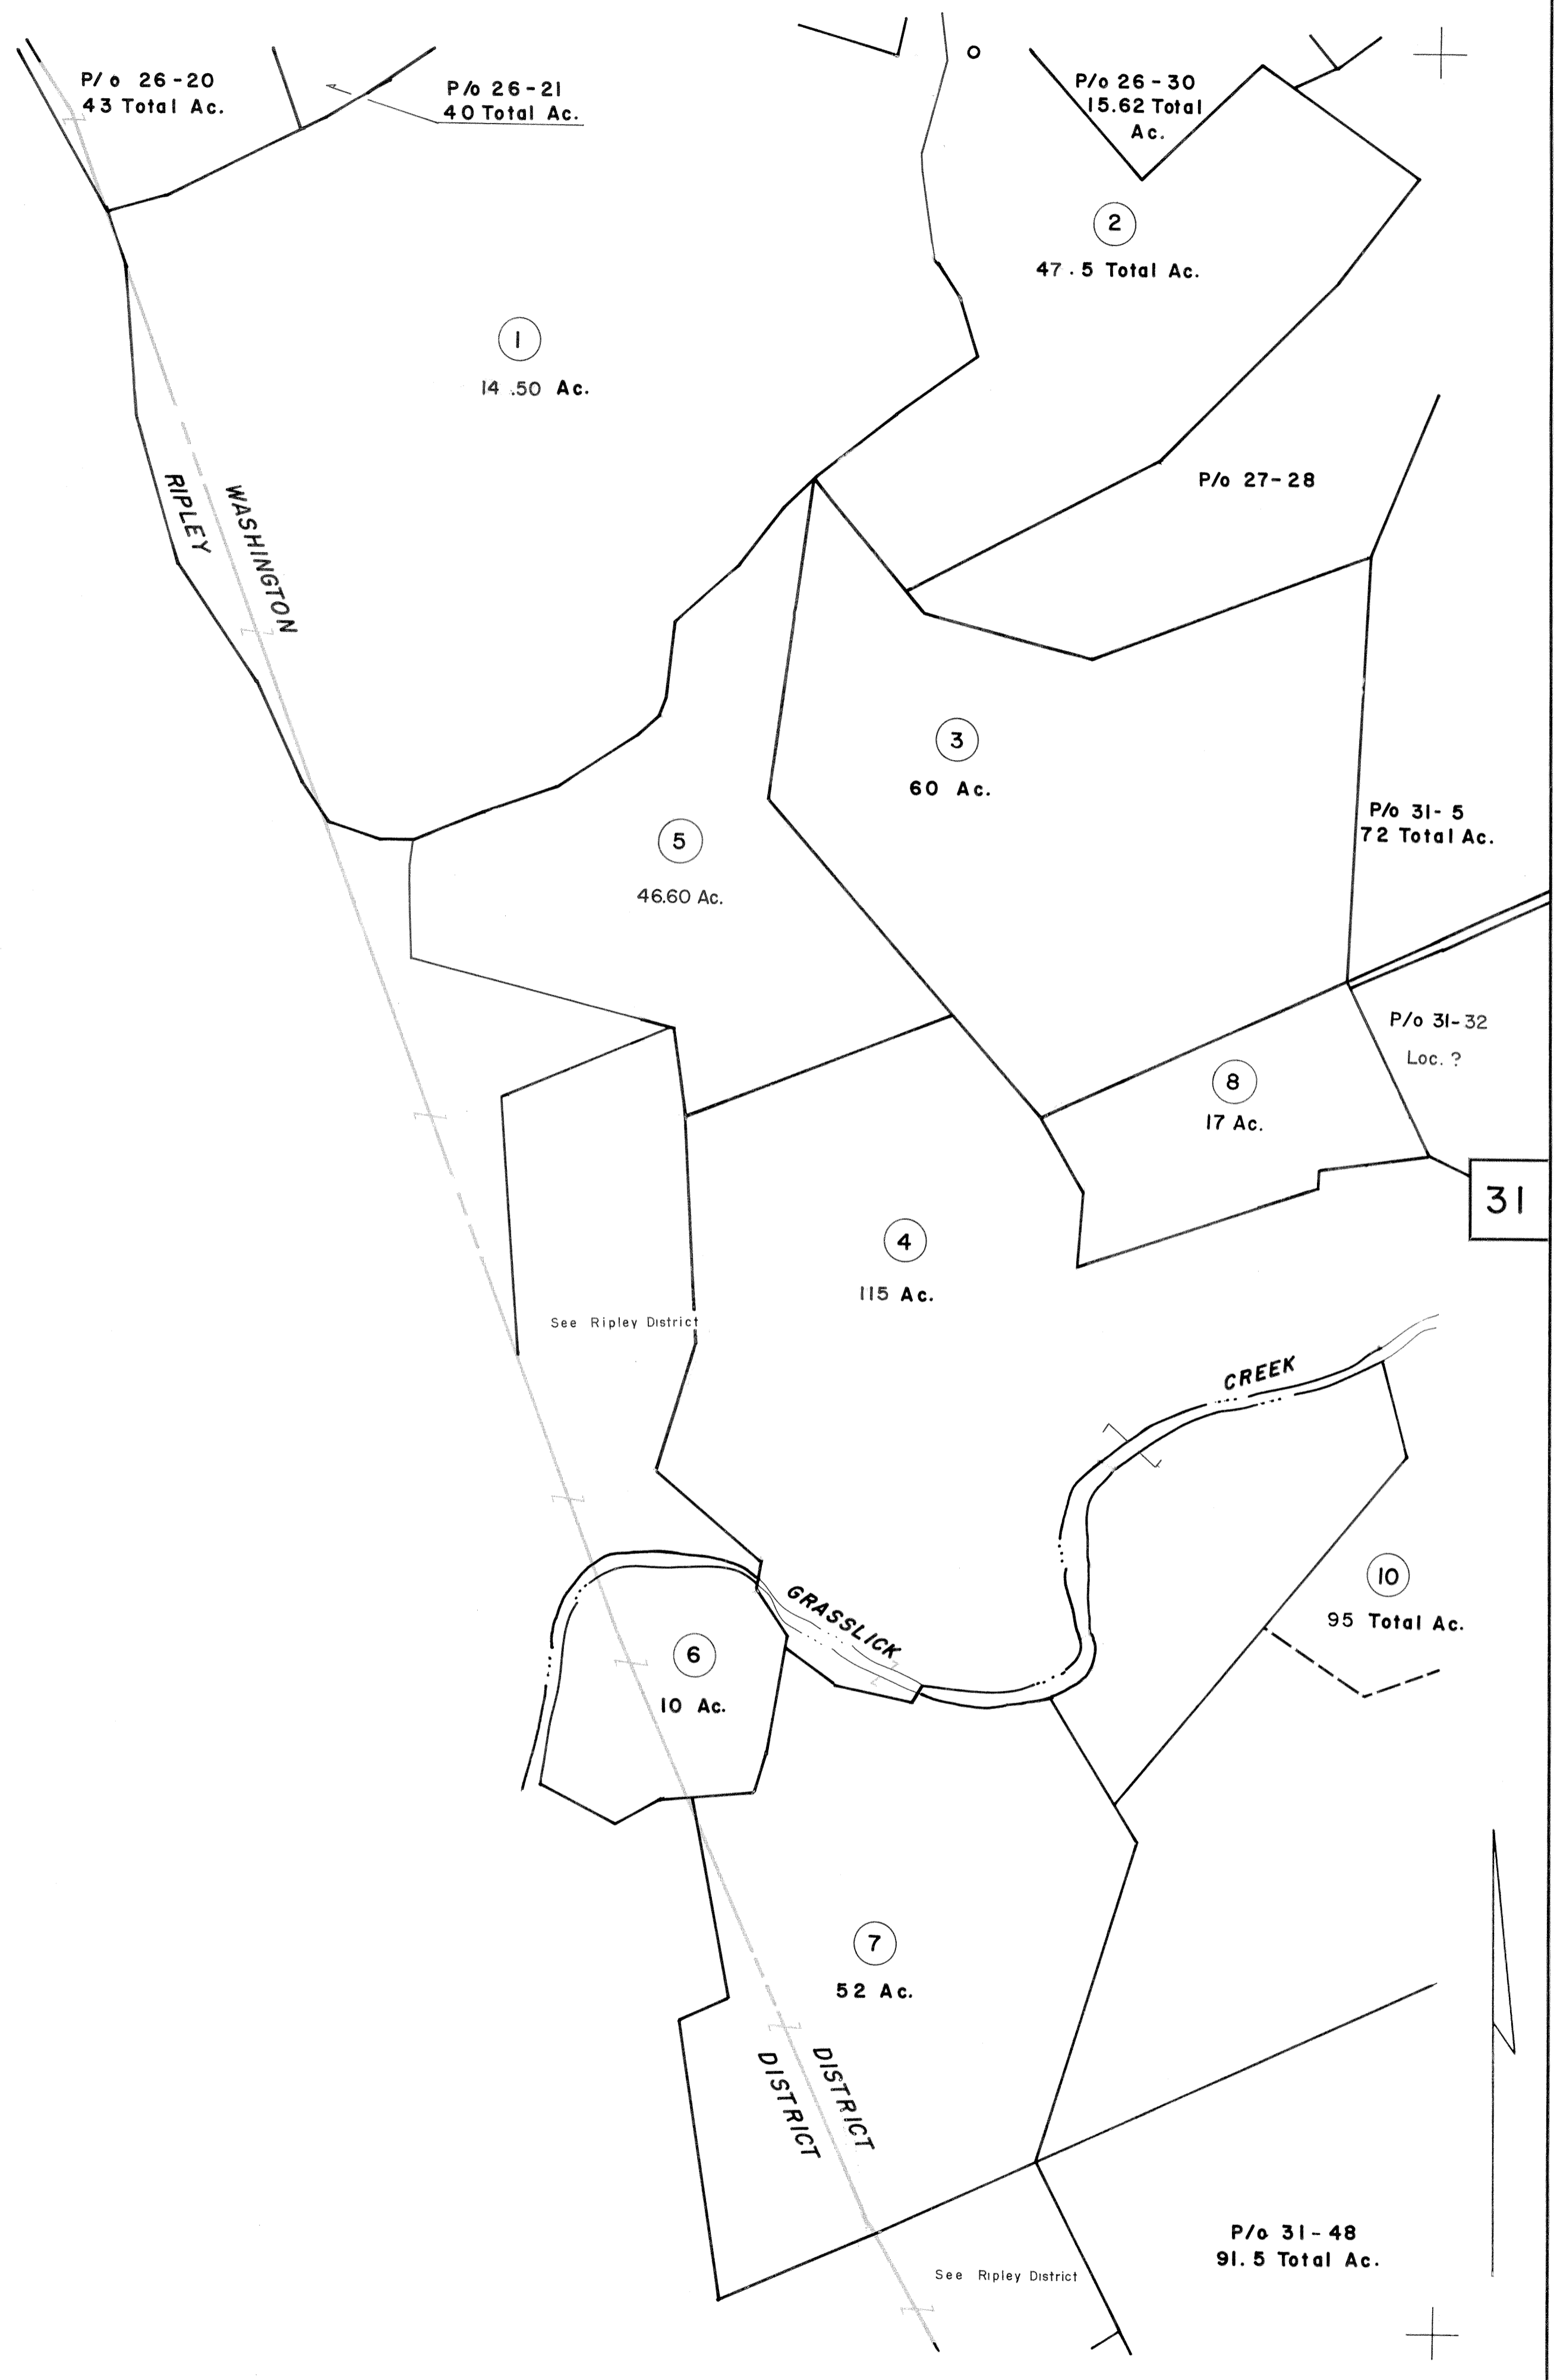

31

33

FOR TAX PURPOSES ONLY

PREPARED BY  
**AERO SERVICE CORPORATION**  
 210 E. COURTLAND STREET PHILADELPHIA, PENNA.

Legend

Property line	—	Original lot line	.....
Edge of pavement or roadway	— — — — —	Deed lot number in parenthesis	(15)
Corporation line	.....	Parcel or index number in circle	Ⓢ
District line	.....	Improvement	○
County line	.....	Railroad	—+—+—+—+—

Revisions

1	7-1-83	D.H.	9	17
2	5/11/93	L.E.S.	10	18
3	4/20/96	SAJ	11	19
4	5/3/98	SAJ	12	20
5	4/30/99	SAJ	13	21
6	4/8/2002	S&H	14	22
7			15	23
8			16	24

**JACKSON COUNTY — WEST VIRGINIA**  
 Office of Assessor

**WASHINGTON DISTRICT**

City — Town — District:  
 Map No: **30**  
 Date, Aerial Photography: 11-26-62 Date, Map: 3-1-65  
 Photo No: 4-1528,1529,1530 Scale: 1" = 400'