


9 11A-1

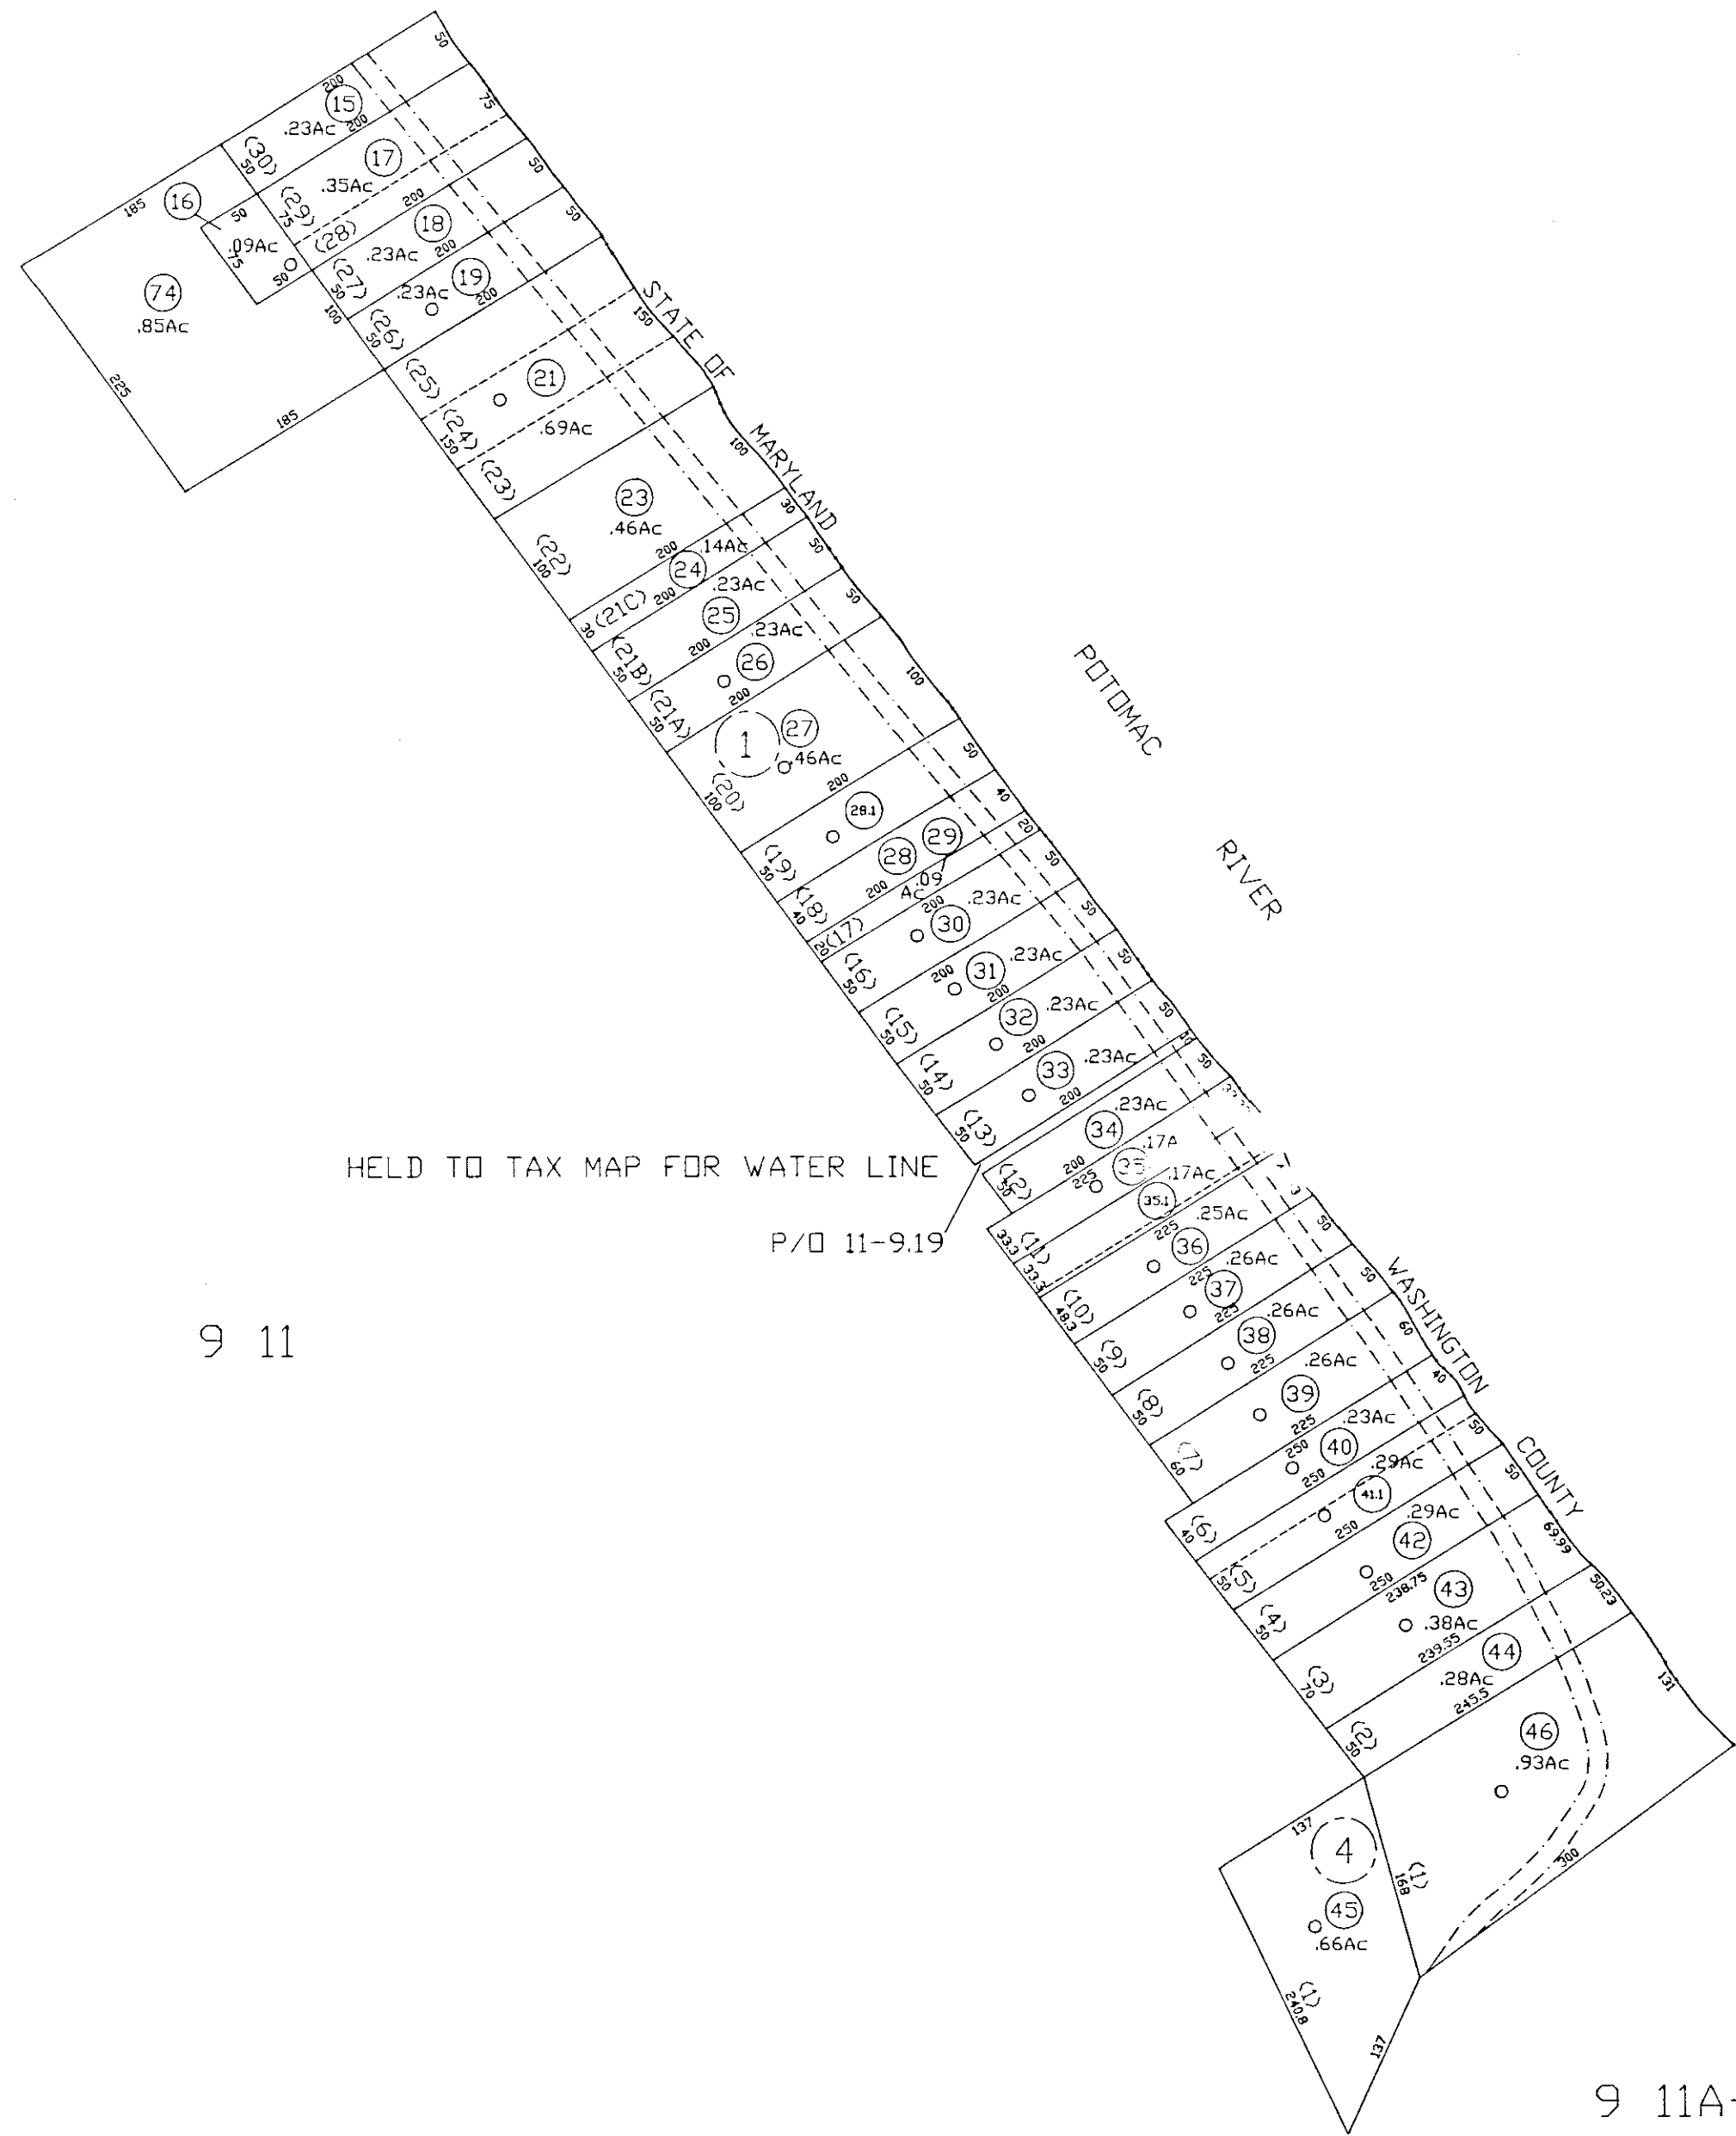

9 11

9 11A-3

BURKHART FARM LOTS

FOR TAX PURPOSES ONLY

PREPARED BY
AIR SURVEY CORPORATION
STERLING, VA.


LEGEND

PROPERTY LINE	-----	ORIGINAL LOT LINE	-----
CENTER LINE	-----	BIED LOT NUMBER	(15)
COMPARISON LINE	-----	PARCEL OR INDEX NUMBER	(16)
DISTRICT LINE	-----	IMPROVEMENT	○
COUNTY LINE	-----	RAILROAD	+
STREAM	-----	DISTRICT NUMBER	(2)
EASEMENT	-----	SCALED DIMENSION	S

REVISIONS

1	9
2	10
3	11
4	12
5	13
6	14
7	15
8	16

KEY MAP

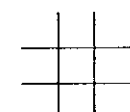

COUNTY OF JEFFERSON

OFFICE OF ASSESSOR
CHARLES TOWN, W. VA.

SHEPHERDSTOWN DISTRICT

DISTRICT 9
MAP NUMBER 11A-2

DATE, AERIAL PHOTOGRAPHY: 1962 DATE, MAP: APRIL 23, 1963
PHOTO NO: 58 SCALE: 1"=100'