


9 11A-2

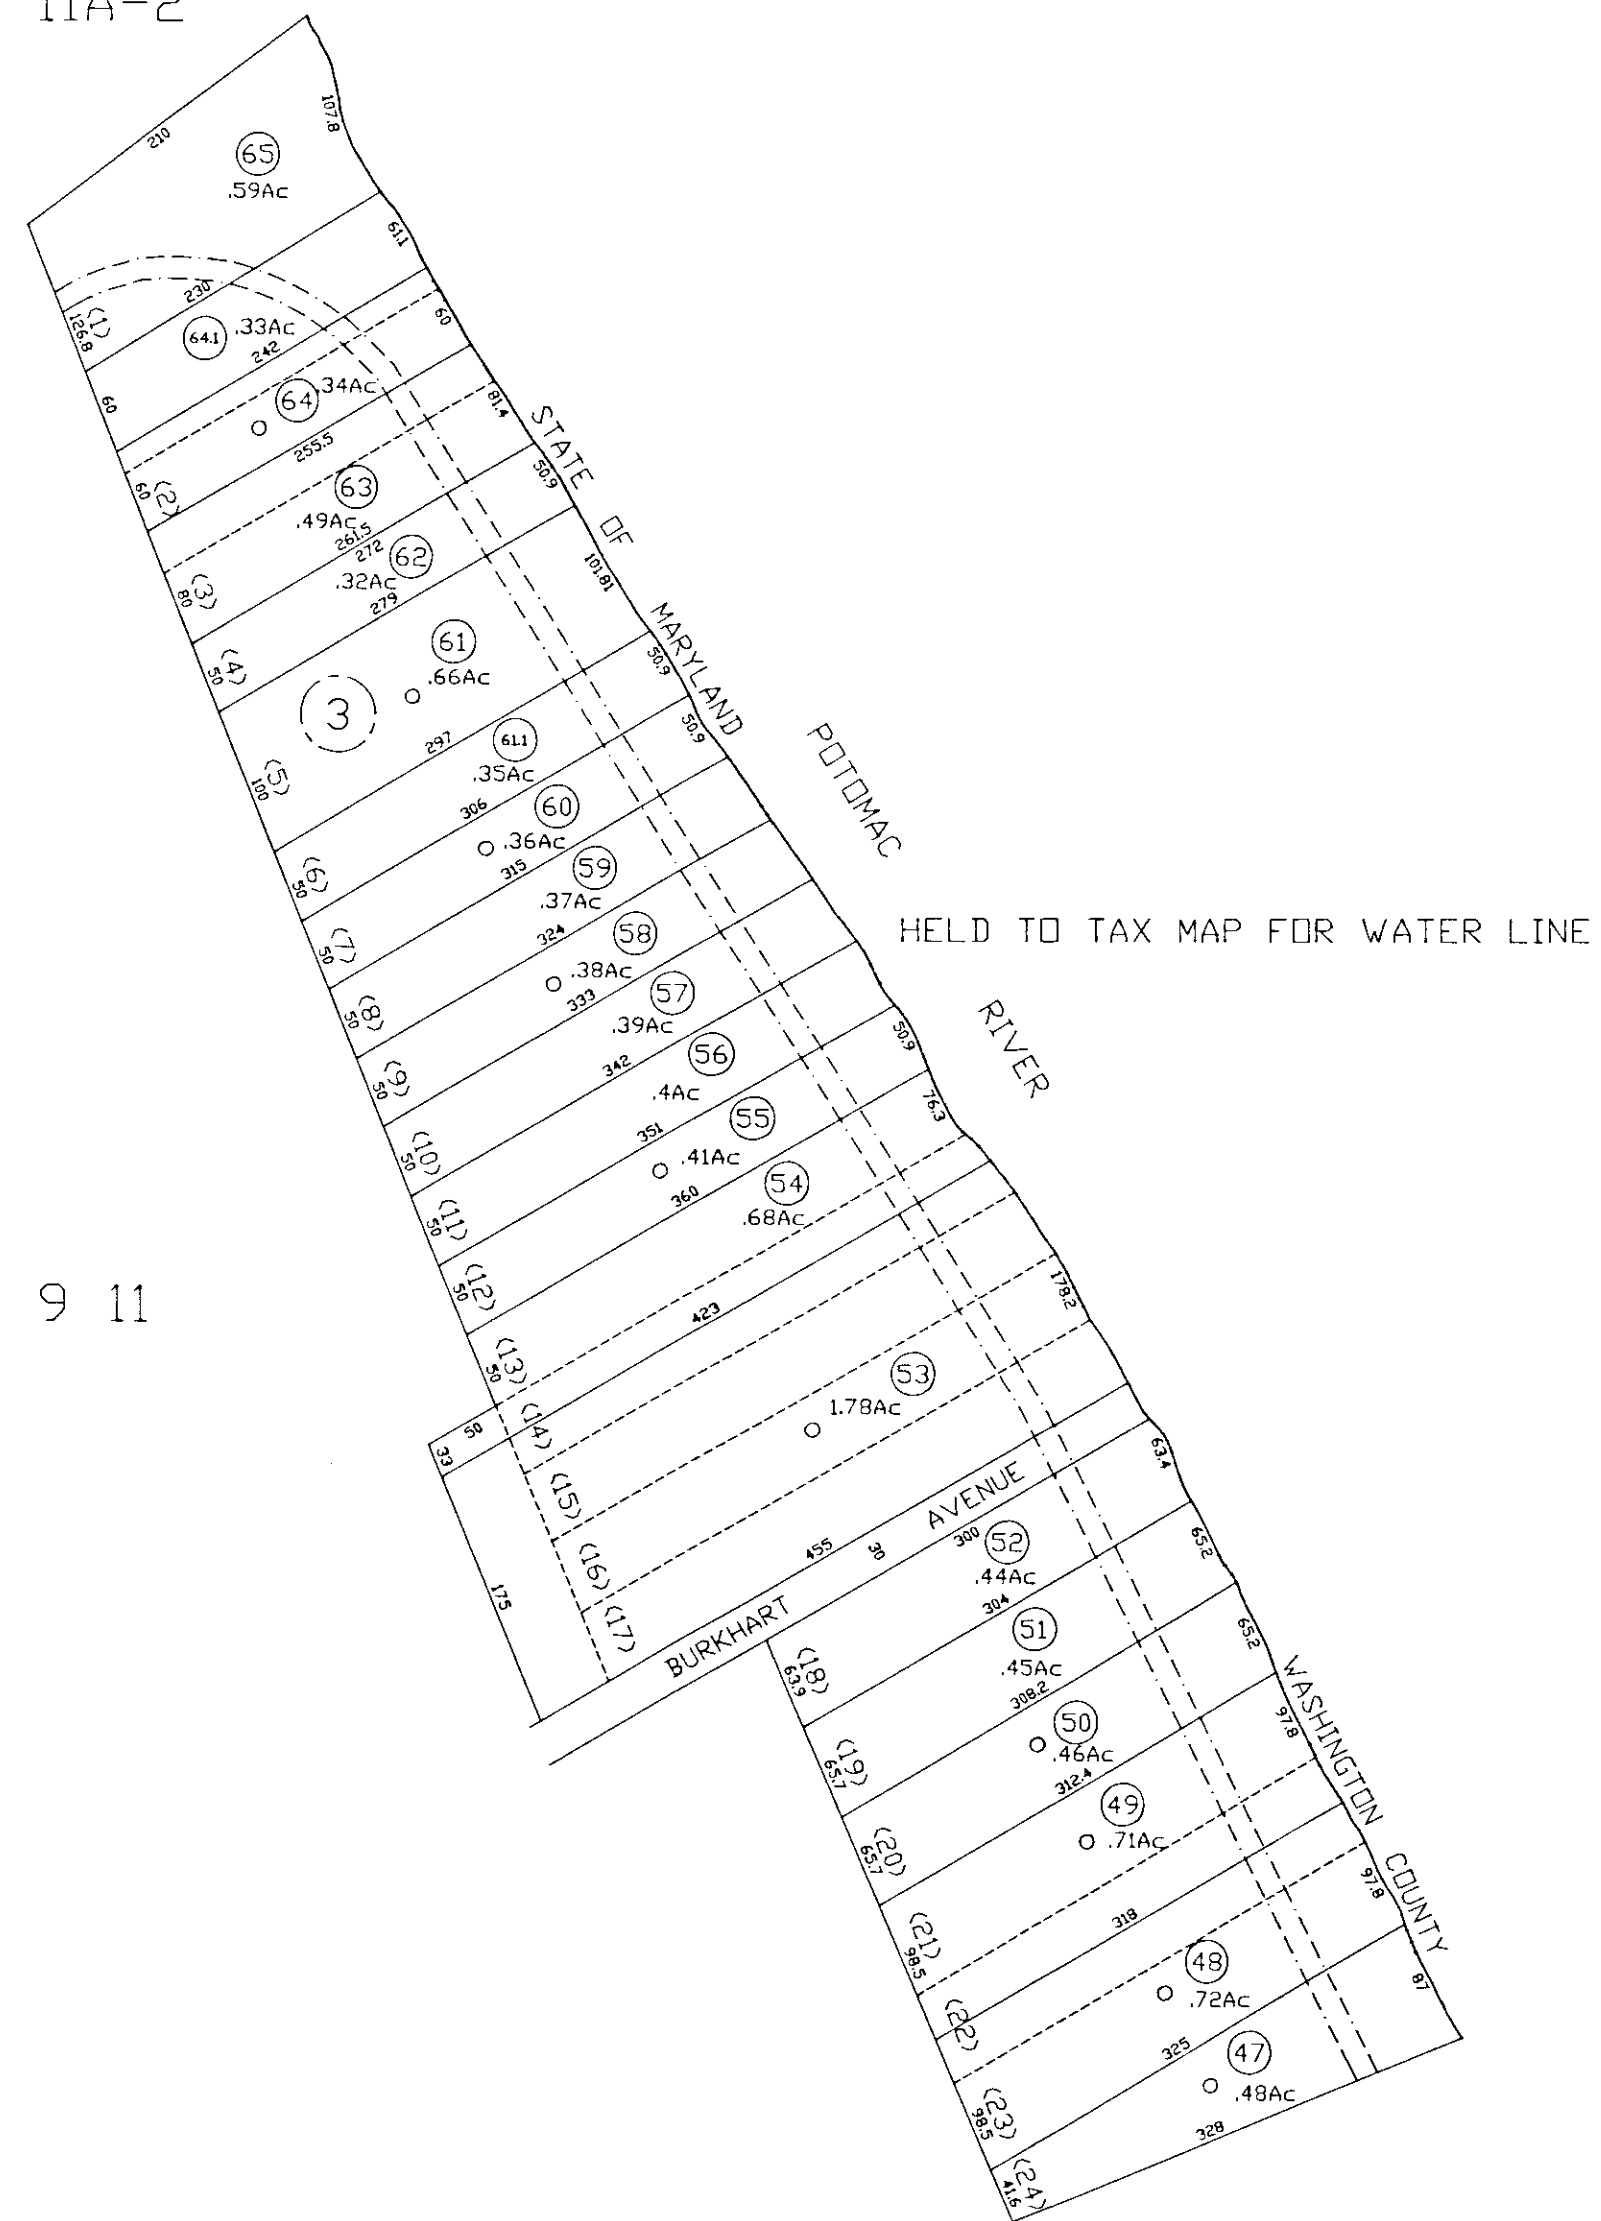

9 11

9 11A-4


FOR TAX PURPOSES ONLY

PREPARED BY
AIR SURVEY CORPORATION
STERLING, VA.

LEGEND

PROPERTY LINE
CENTER LINE
CORPORATION LINE
DISTRICT LINE
COUNTY LINE
STREAM
EASEMENT


ORIGINAL LOT LINE
SECT. LOT NUMBER
PARCEL OR INDEX NUMBER
IMPROVEMENT
RAILROAD
DISTRICT NUMBER
SCALED DIMENSION

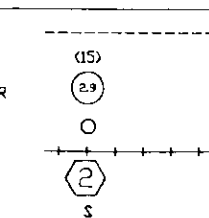

REVISIONS

| | |
|---|----|
| 1 | 9 |
| 2 | 10 |
| 3 | 11 |
| 4 | 12 |
| 5 | 13 |
| 6 | 14 |
| 7 | 15 |
| 8 | 16 |

KEY MAP

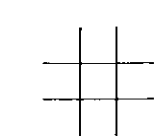

COUNTY OF JEFFERSON
OFFICE OF ASSESSOR
CHARLES TOWN, W. VA.

SHEPHERDSTOWN DISTRICT
DISTRICT 9
MAP NUMBER 11A-3

DATE, AERIAL PHOTOGRAPHY: 1962 DATE, MAP: APRIL 23, 1963
PHOTO NO: 58 SCALE: 1"=100'