


SEE
MAP 3-31-1
P/O 7122 AC.

SEE
MAP 3-34-2
P/O 1531.37 AC.

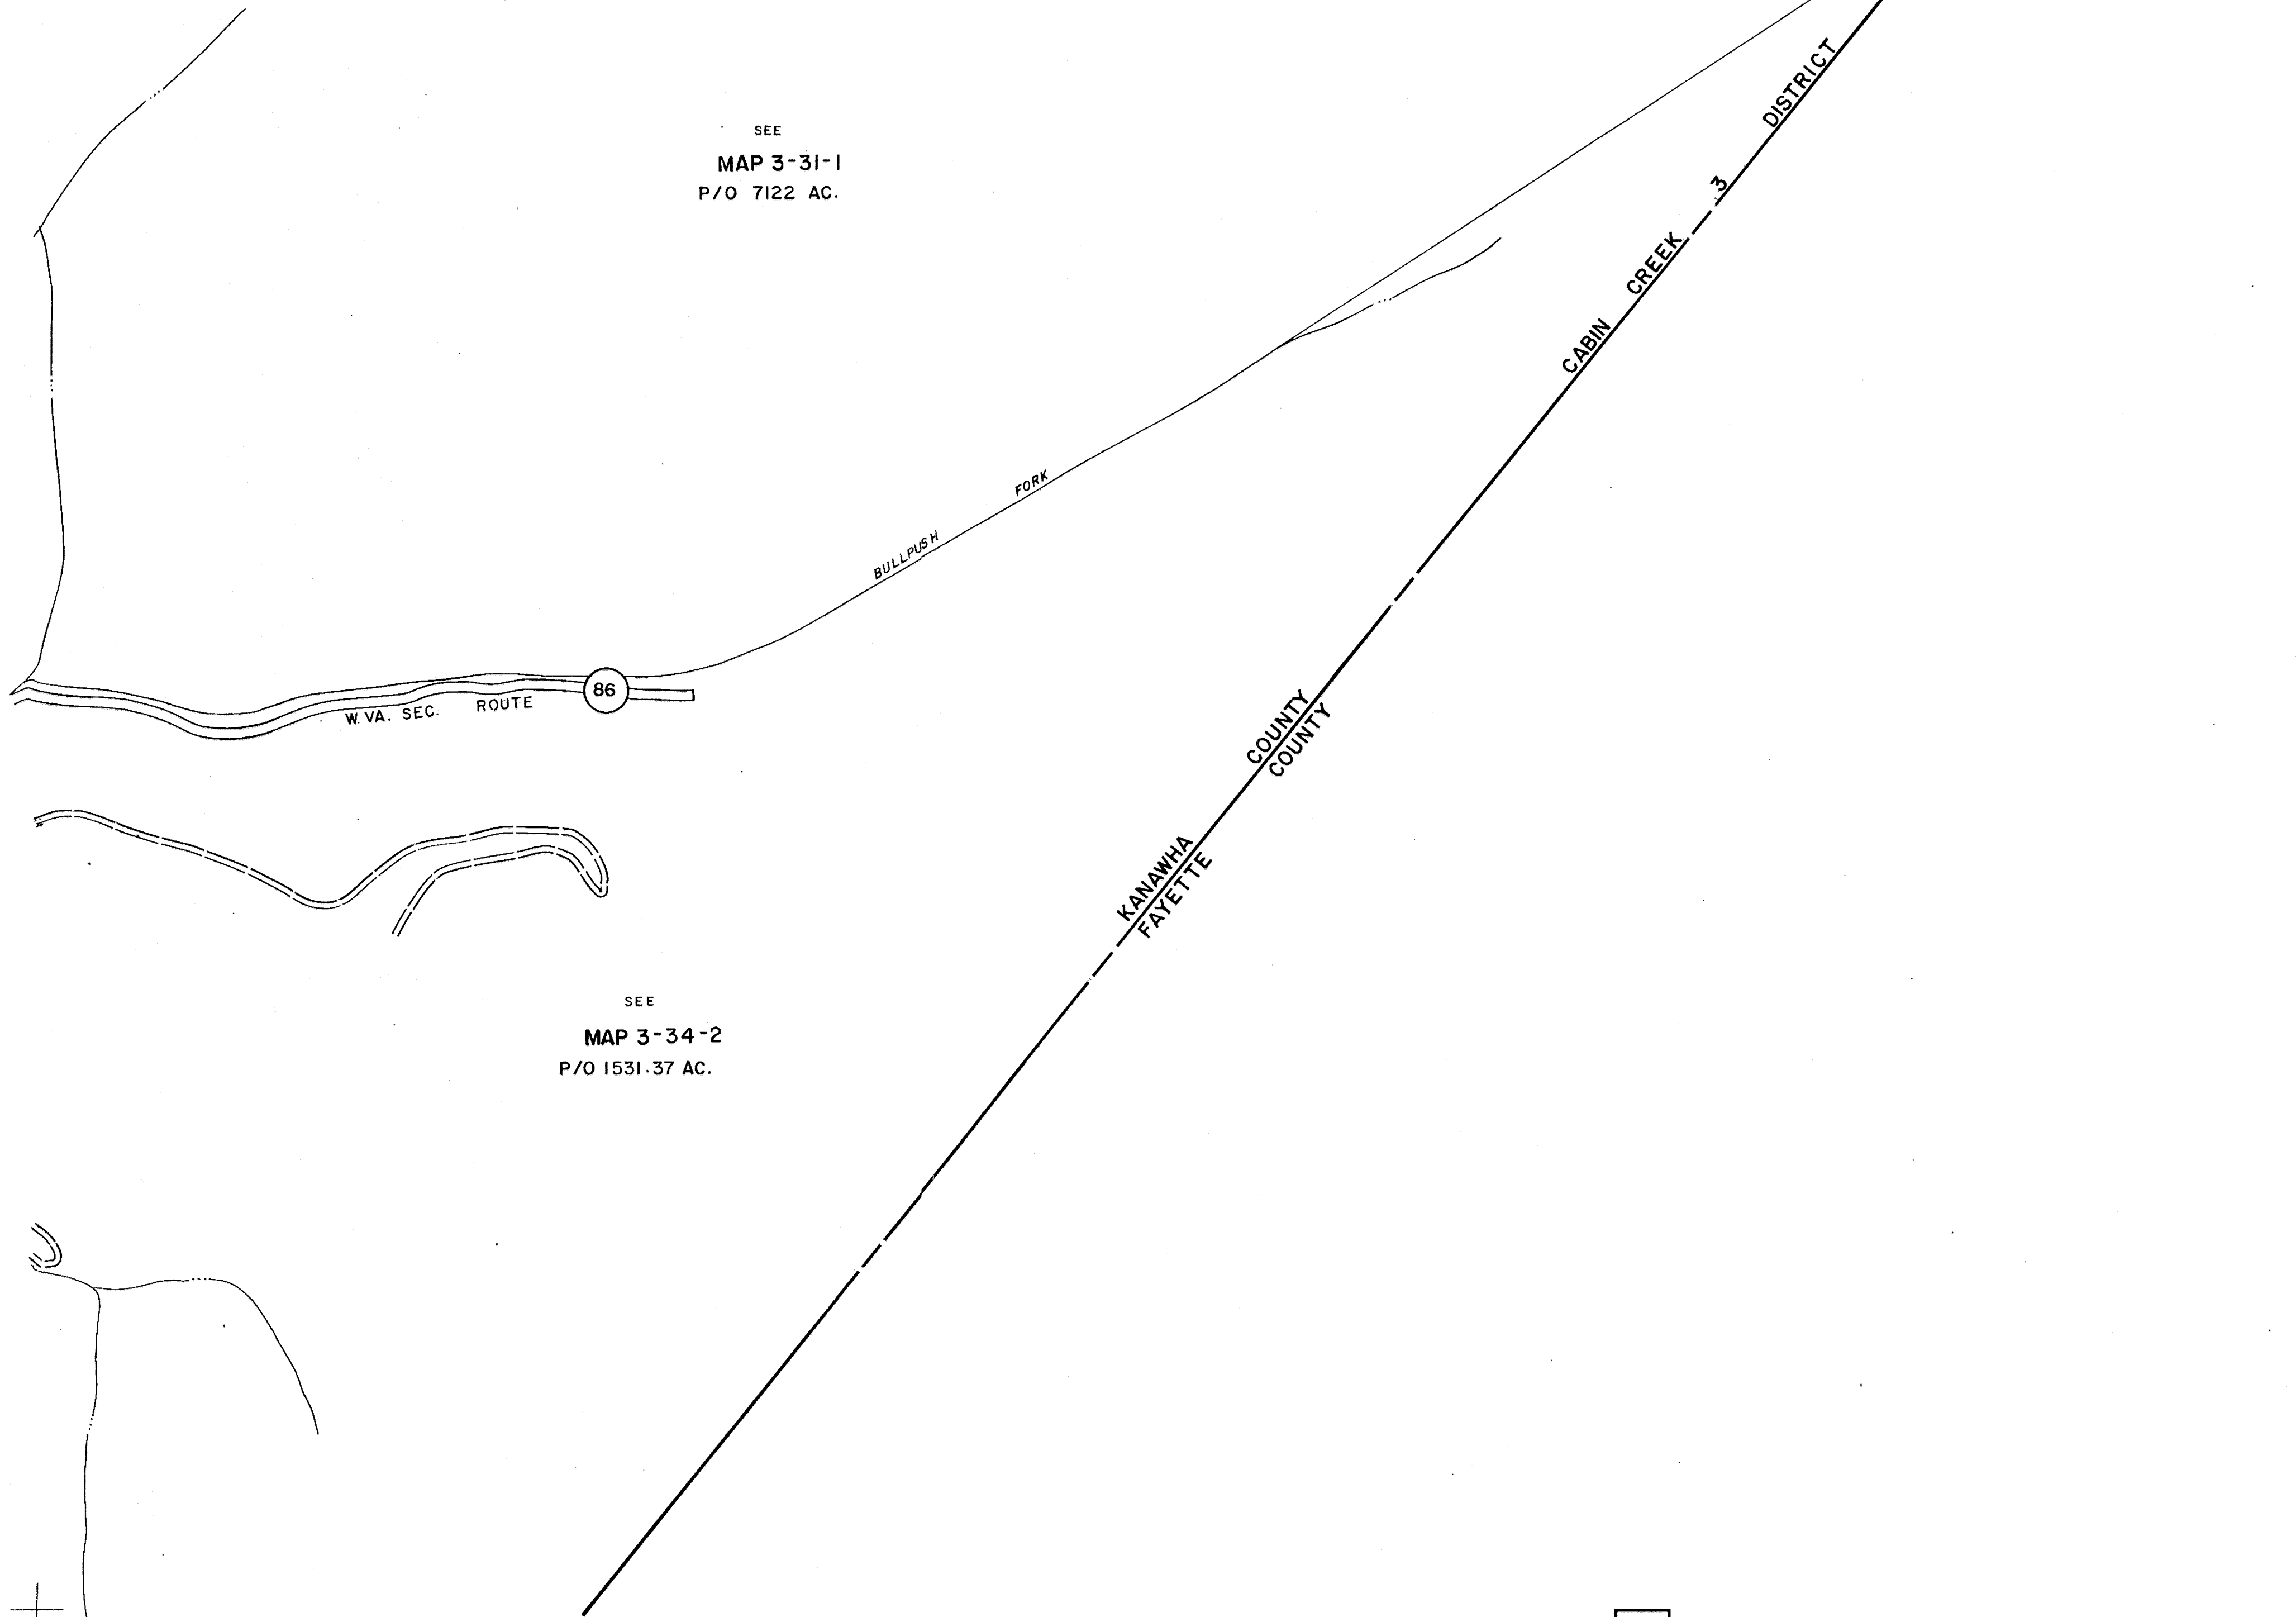

DRAFTED BY: *gm* CHECKED BY: *ES*

FOR TAX PURPOSES ONLY

PREPARED BY

AERO SERVICE CORPORATION
A DIVISION OF LITTON INDUSTRIES
218 E. COURTLAND ST., PHILADELPHIA, PA. 19120



AMERICAN AIR SURVEYS, INC.
907 PENN AVENUE, PITTSBURGH 22, PA.
NEW YORK ATLANTA

Legend

Property line	—	Original lot line	—
Right of way line	—	Deed lot number (in parenthesis)	(15)
Edge of pavement or roadway	—	Parcel or index number (in circle)	⊙
Corporation line	—	Improvement	—
District line	—	Railroad	—
County line	—	Scaled Dimension	S
Stream	—	Original block number	22
		CALCULATED AREA	CAL.

Revisions

1	Revised to 7-1-82	9	17
2	Revised to 7-1-85	10	18
3	1-1-99 J.E.B.	11	19
4		12	20
5		13	21
6		14	22
7		15	23
8		16	24

KANAWHA COUNTY
Office of Assessor
CHARLESTON, WEST VIRGINIA

CABIN CREEK DISTRICT 3

Map No. 32

Photo No.: 401

Scale: 1" = 400'

Date, Photography: April, May 1964

Date, Map: 5-31-66