
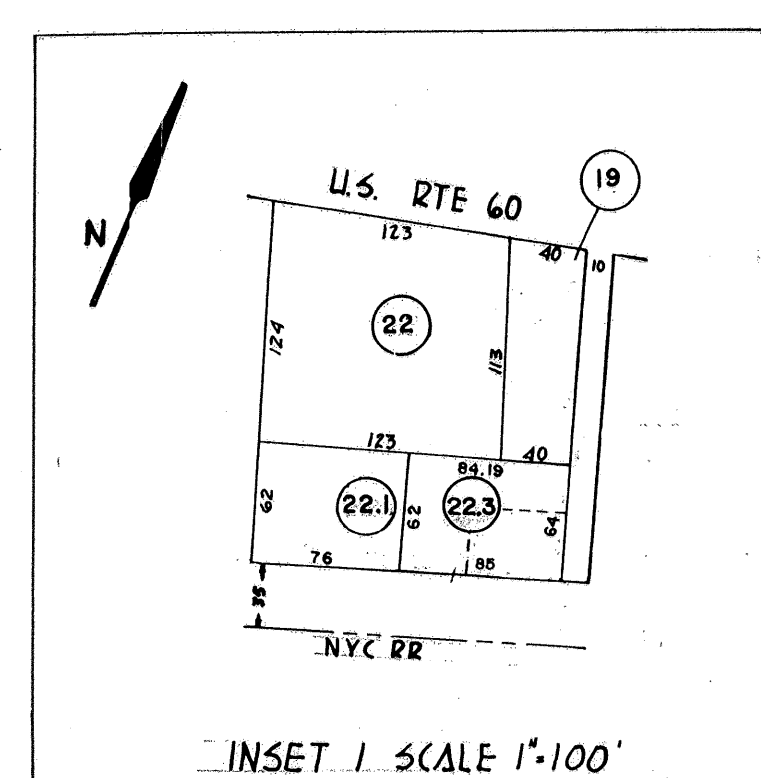


3-38

3-38B

3-38

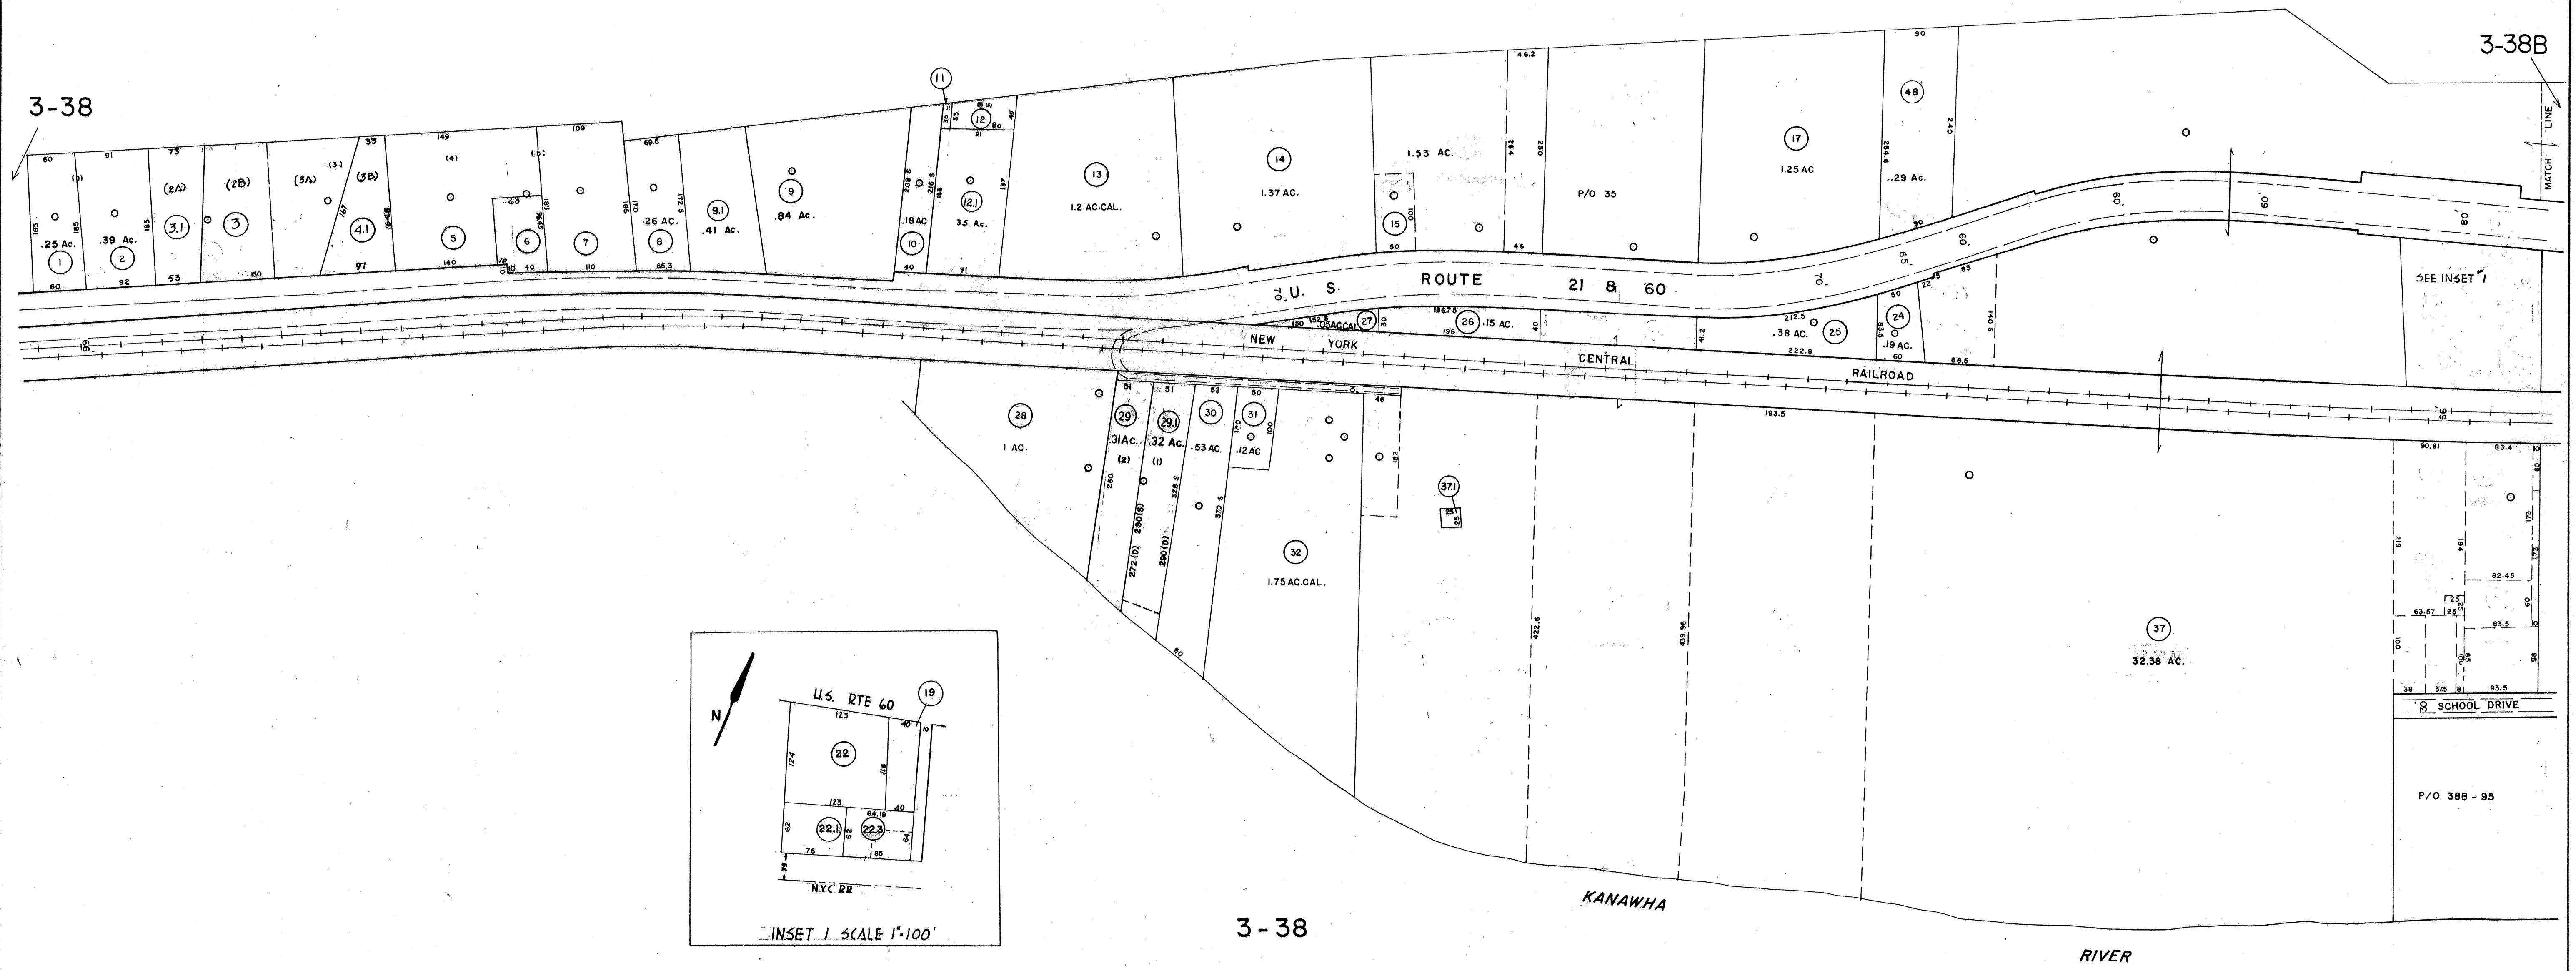

3-38

RIVER

DRAFTED BY: *J.R.*
CHECKED BY: *E.S.*

FOR TAX PURPOSES ONLY
PREPARED BY
AERO SERVICE CORPORATION
A DIVISION OF LITTON INDUSTRIES
216 E. COURTLAND ST., PHILADELPHIA, PA. 19120

AMERICAN AIR SURVEYS, INC.
907 PENN AVENUE, PITTSBURGH 22, PA.
NEW YORK ATLANTA

Legend	
Property line	Original lot line
Right of way line	Deed lot number (in parenthesis) (15)
Edge of pavement or roadway	Parcel or index number (in circle) (19)
Corporation line	Improvement
District line	Railroad
County line	Scaled Dimension
Stream	Original block number
	CALCULATED AREA

Revisions	
1	REEVES 1-18-78 DAE 9
2	12-11-75 10
3	2-8-79 11
4	Revised to 7-1-82 12
5	Revised to 7-1-85 13
6	July, 1987 TRL 14
7	7-1-89 TRL 15
8	2-1-93 OGIS TRL 16

KANAWHA COUNTY
Office of Assessor
CHARLESTON, WEST VIRGINIA

CABIN CREEK DISTRICT 3
Map No. 38A
Photo No.: 407 Scale: 1" = 100'
Date, Photography: April, May 1964 Date, Map: 5-31-66