


3-38

SEE 38-48

MAP 3-38A-37

3-38A

3-38C

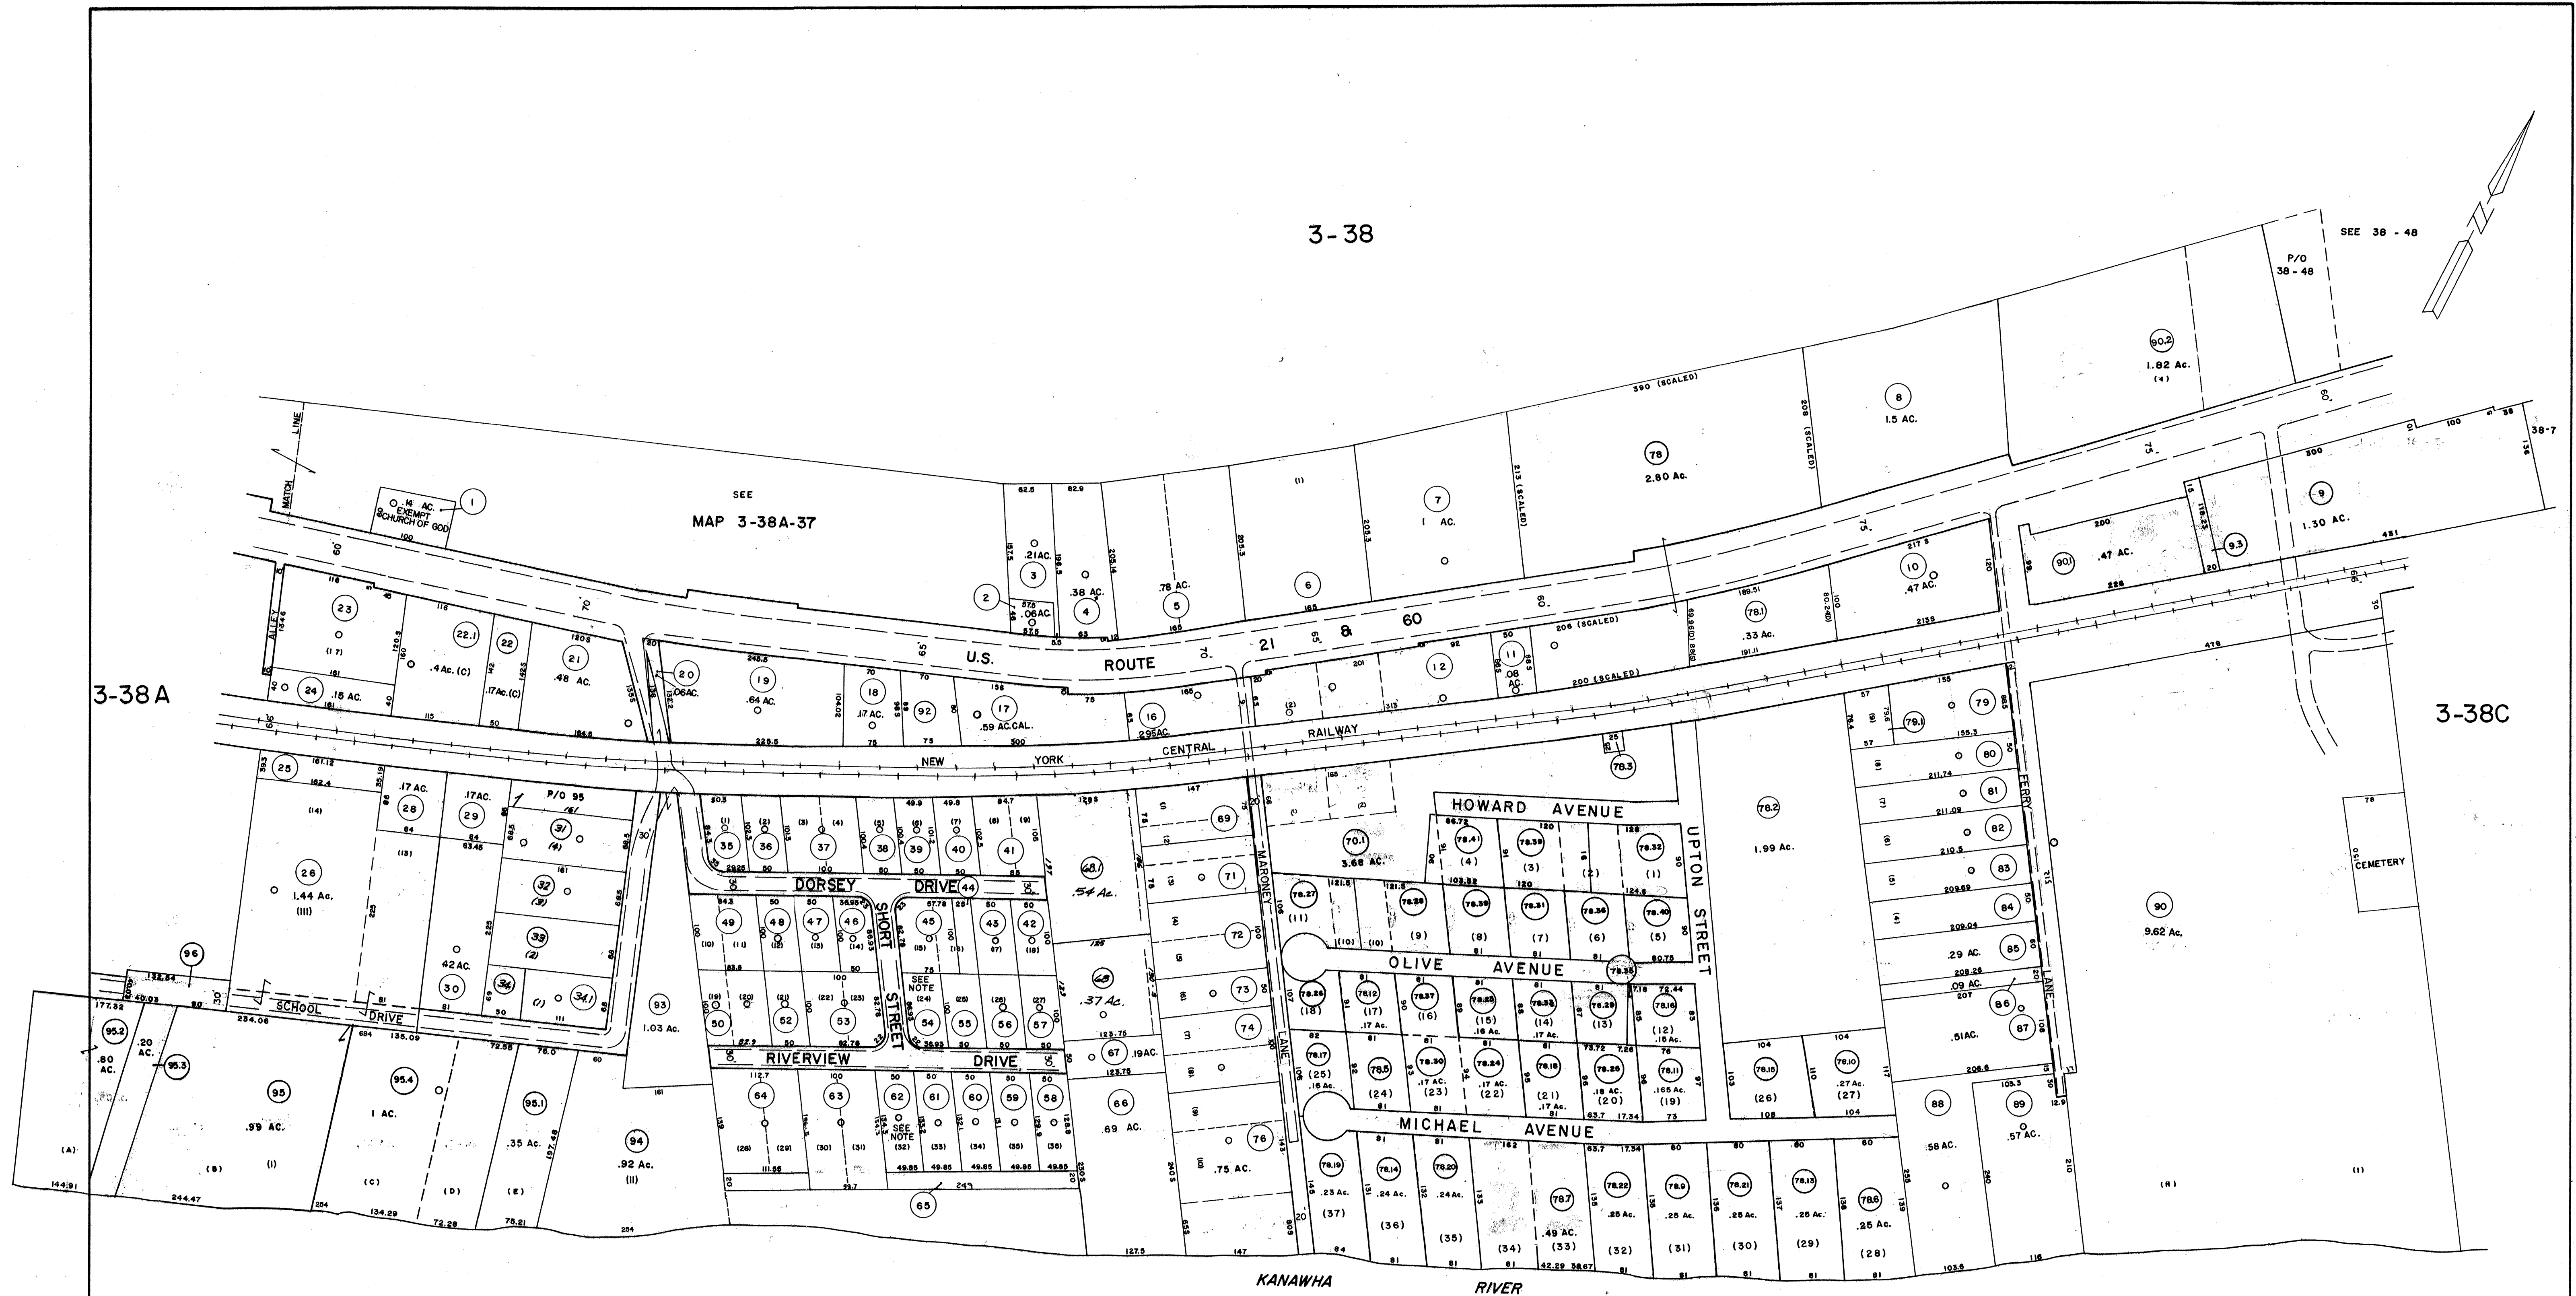

3-38

NOTE  
 PARCEL NUMBERS 54-62 EXEMPT  
 CHURCH OF CHRIST  
 PARCEL NUMBER 75 NOT USED

DRAFTED BY: *J.M.*  
 CHECKED BY: *E.S.*

FOR TAX PURPOSES ONLY

PREPARED BY

**AERO SERVICE CORPORATION**  
 A DIVISION OF LITTON INDUSTRIES  
 216 E. COURTLAND ST. PHILADELPHIA, PA. 19120

**AMERICAN AIR SURVEYS, INC.**  
 907 PENN AVENUE, PITTSBURGH 22, PA.  
 NEW YORK ATLANTA

Legend

Property line	-----	Original lot line	-----
Right of way line	=====	Dead lot number (in parenthesis)	(15)
Edge of pavement or roadway	-----	Parcel or index number (in circle)	(9)
Corporation line	-----	Improvement	O
District line	-----	Railroad	-----
County line	-----	Scaled Dimension	S
Stream	~~~~~	Original block number	22
		CALCULATED AREA	CAL

Revisions

No.	Date	By	Description
1	1-18-78	J.A.B.	1-3-2000 J.A.B.
2	1-11-77	J.A.B.	9-27-2000 J.A.B.
3	7-1-82	J.A.B.	11-28-2000 J.A.B.
4	7-1-85	J.A.B.	3-10-07 J.A.B.
5	July, 1987	TRL	
6	7-1-89	TRL	
7	2-11-97	J.E.B.	
8	1-1-99	J.E.B.	

**KANAWHA COUNTY**  
 Office of Assessor  
 CHARLESTON, WEST VIRGINIA

CABIN CREEK DISTRICT 3

Map No. 38B

Photo No.: 407  
 Date, Photography: April, May 1964  
 Scale: 1"=100'  
 Date, Map: 5-31-66