


3-40

3-40C

3-40

3-40

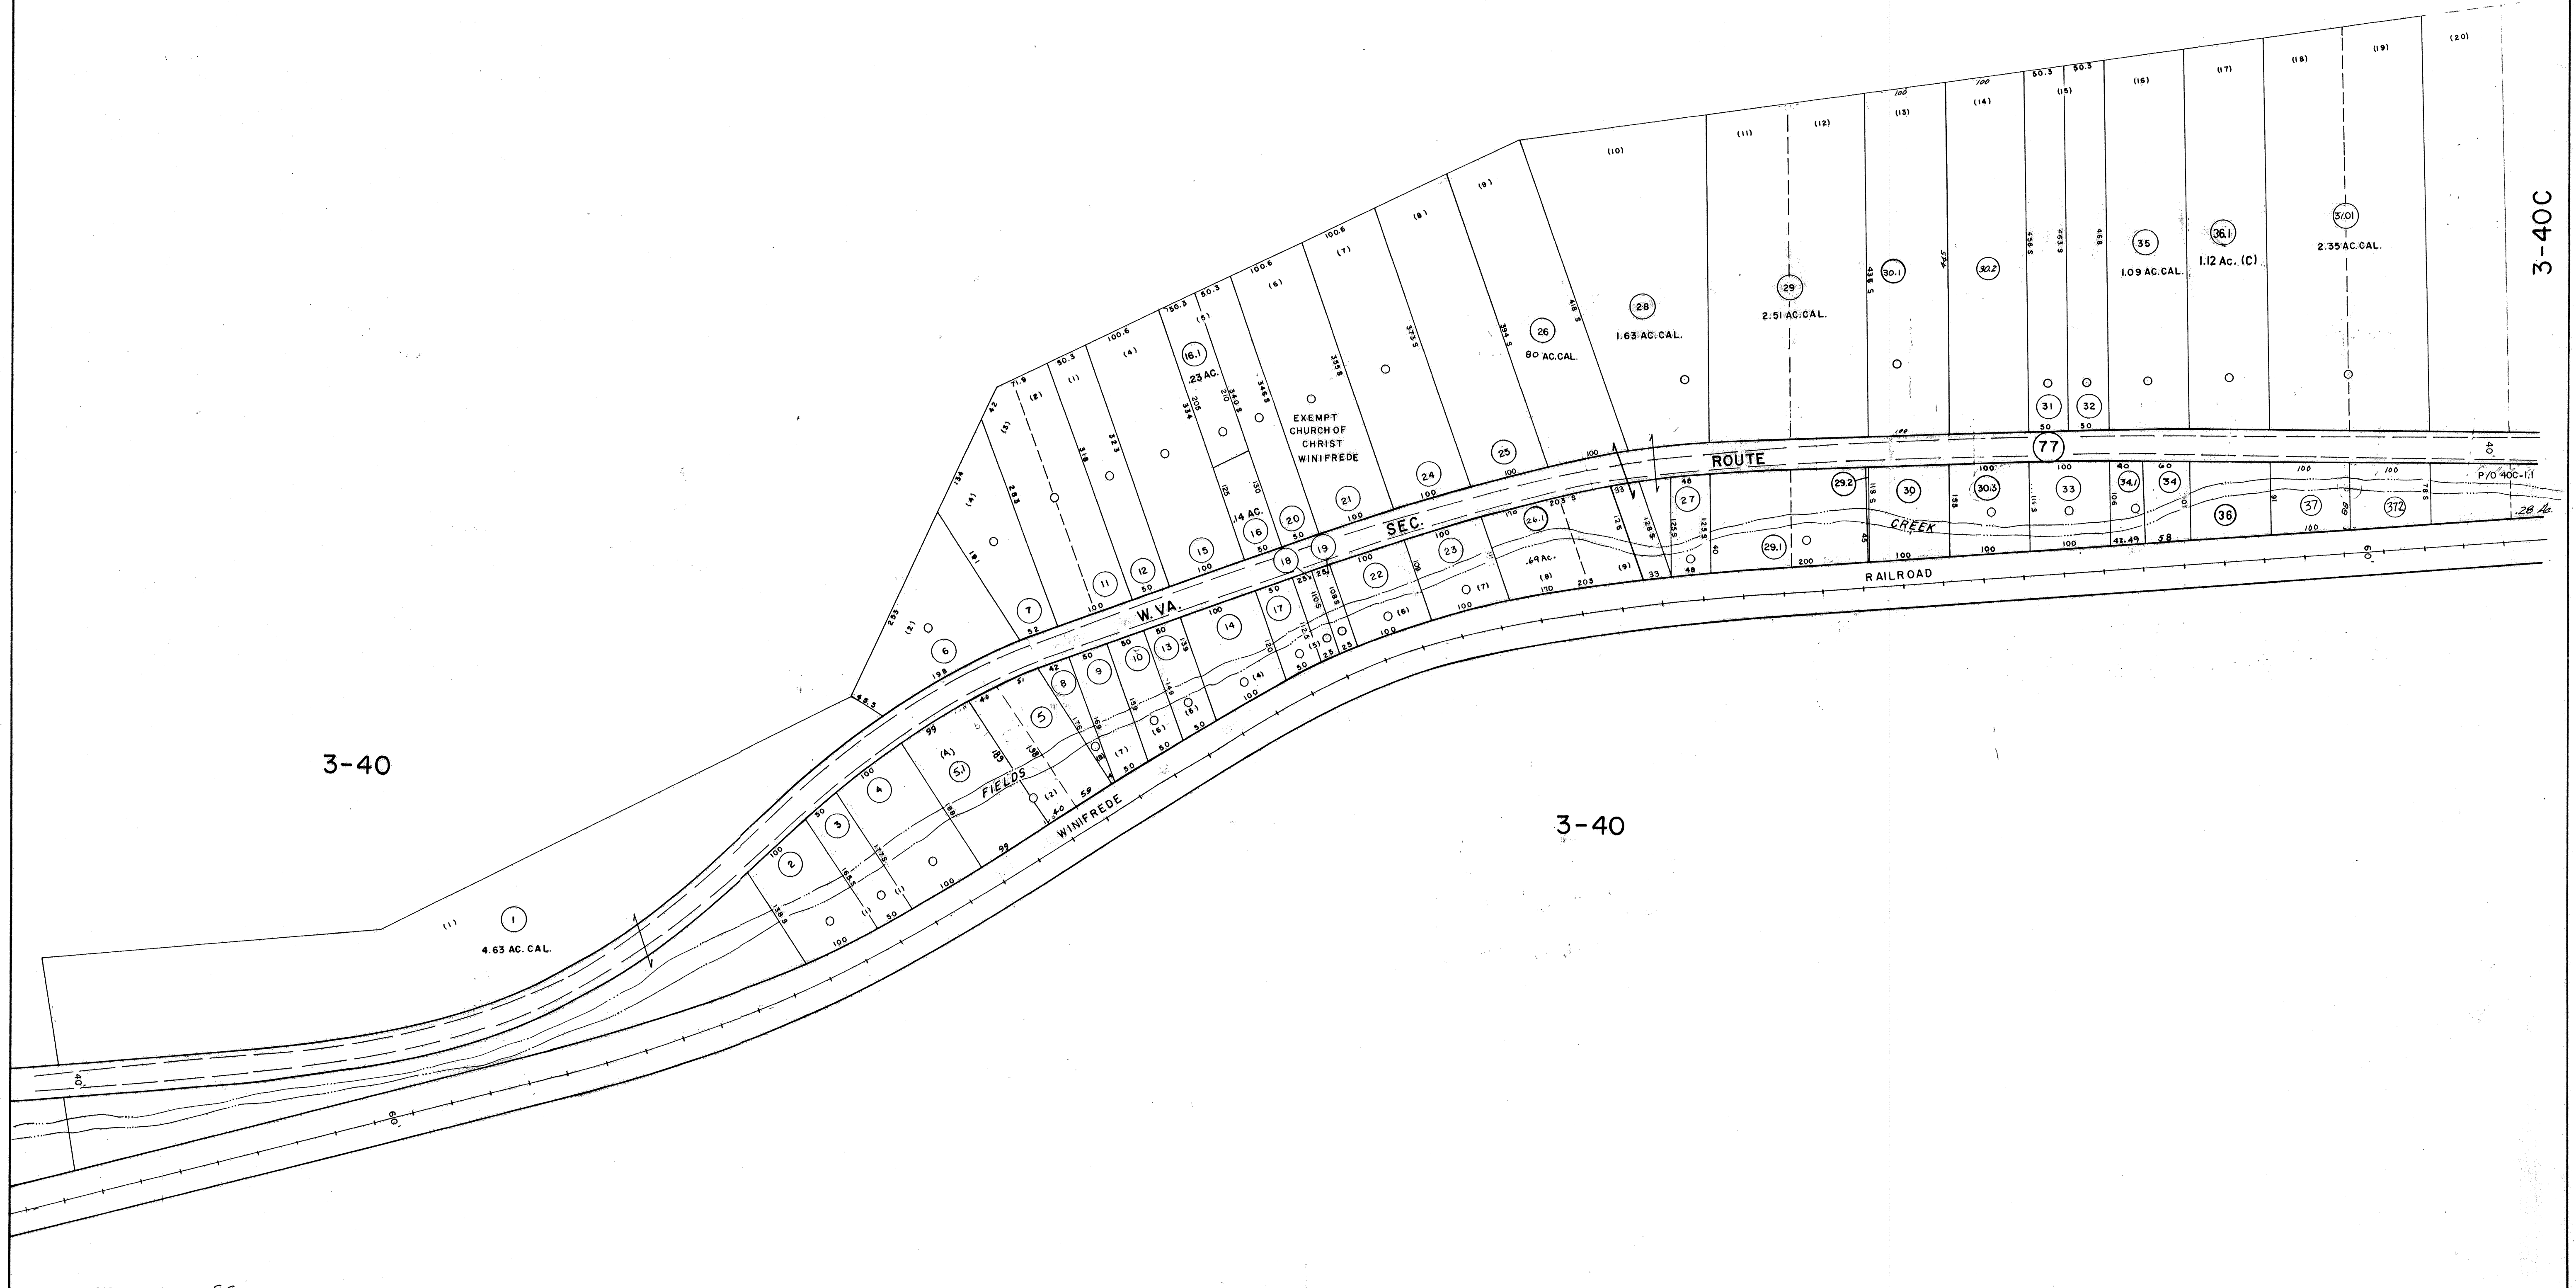

DRAFTED BY: CAP CHECKED BY: ES

FOR TAX PURPOSES ONLY

PREPARED BY

**AERO SERVICE CORPORATION**  
A DIVISION OF LITTON INDUSTRIES  
210 E. COURTLAND ST., PHILADELPHIA, PA. 19120



**AMERICAN AIR SURVEYS, INC.**  
907 PENN AVENUE, PITTSBURGH 22, PA.  
NEW YORK ATLANTA

**Legend**

Property line	—	Original lot line	—
Right of way line	—	Deed lot number (in parenthesis)	(15)
Edge of pavement or roadway	—	Parcel or index number (in circle)	(20)
Corporation line	—	Improvement	—
District line	—	Railroad	—
County line	—	Scaled Dimension	S
Stream	—	Original block number	(22)

**Revisions**

1	11/8/74	RAS	JC	9	1-1-99	J.E.B.	17
2	12-10-75		J.C.	10	3-12-07	J.A.B.	18
3	3-0-78	BAH		11			19
4	Revised 10-7-82			12			20
5	Revised 10-7-85			13			21
6	July 1987	TRL		14			22
7	Rev. to 7-1-89	R.E.B.		15			23
8	2-1-93	OGIS	TRL	16			24

**KANAWHA COUNTY**  
Office of Assessor  
CHARLESTON, WEST VIRGINIA

CABIN CREEK DISTRICT 3

Map No. 40B

Photo No.: 72

Scale: 1" = 100'

Date, Photography: April, May 1964

Date, Map: 5-31-66